



OLDE ENGLISH MANOR

3 M. City disc 95.4'
E. of 95.4' N. E
21st & Woodlawn
E1. 200.65

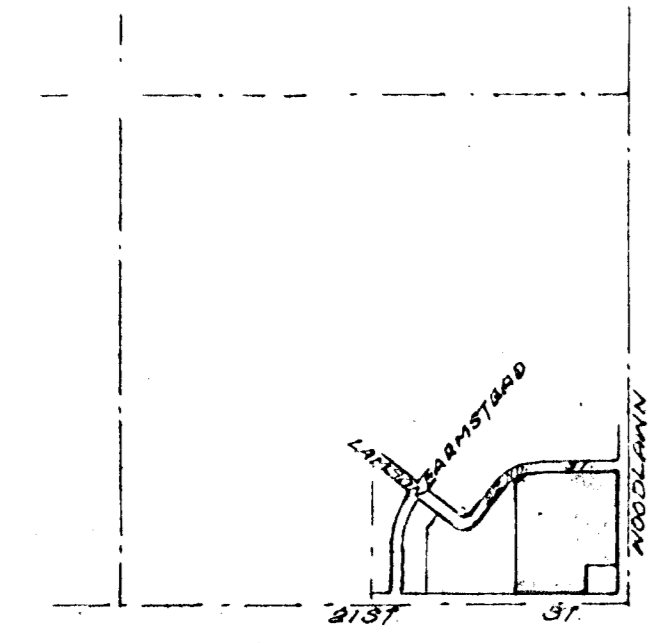

VICINITY PLAT
1" = 1000'

FARMSTEAD

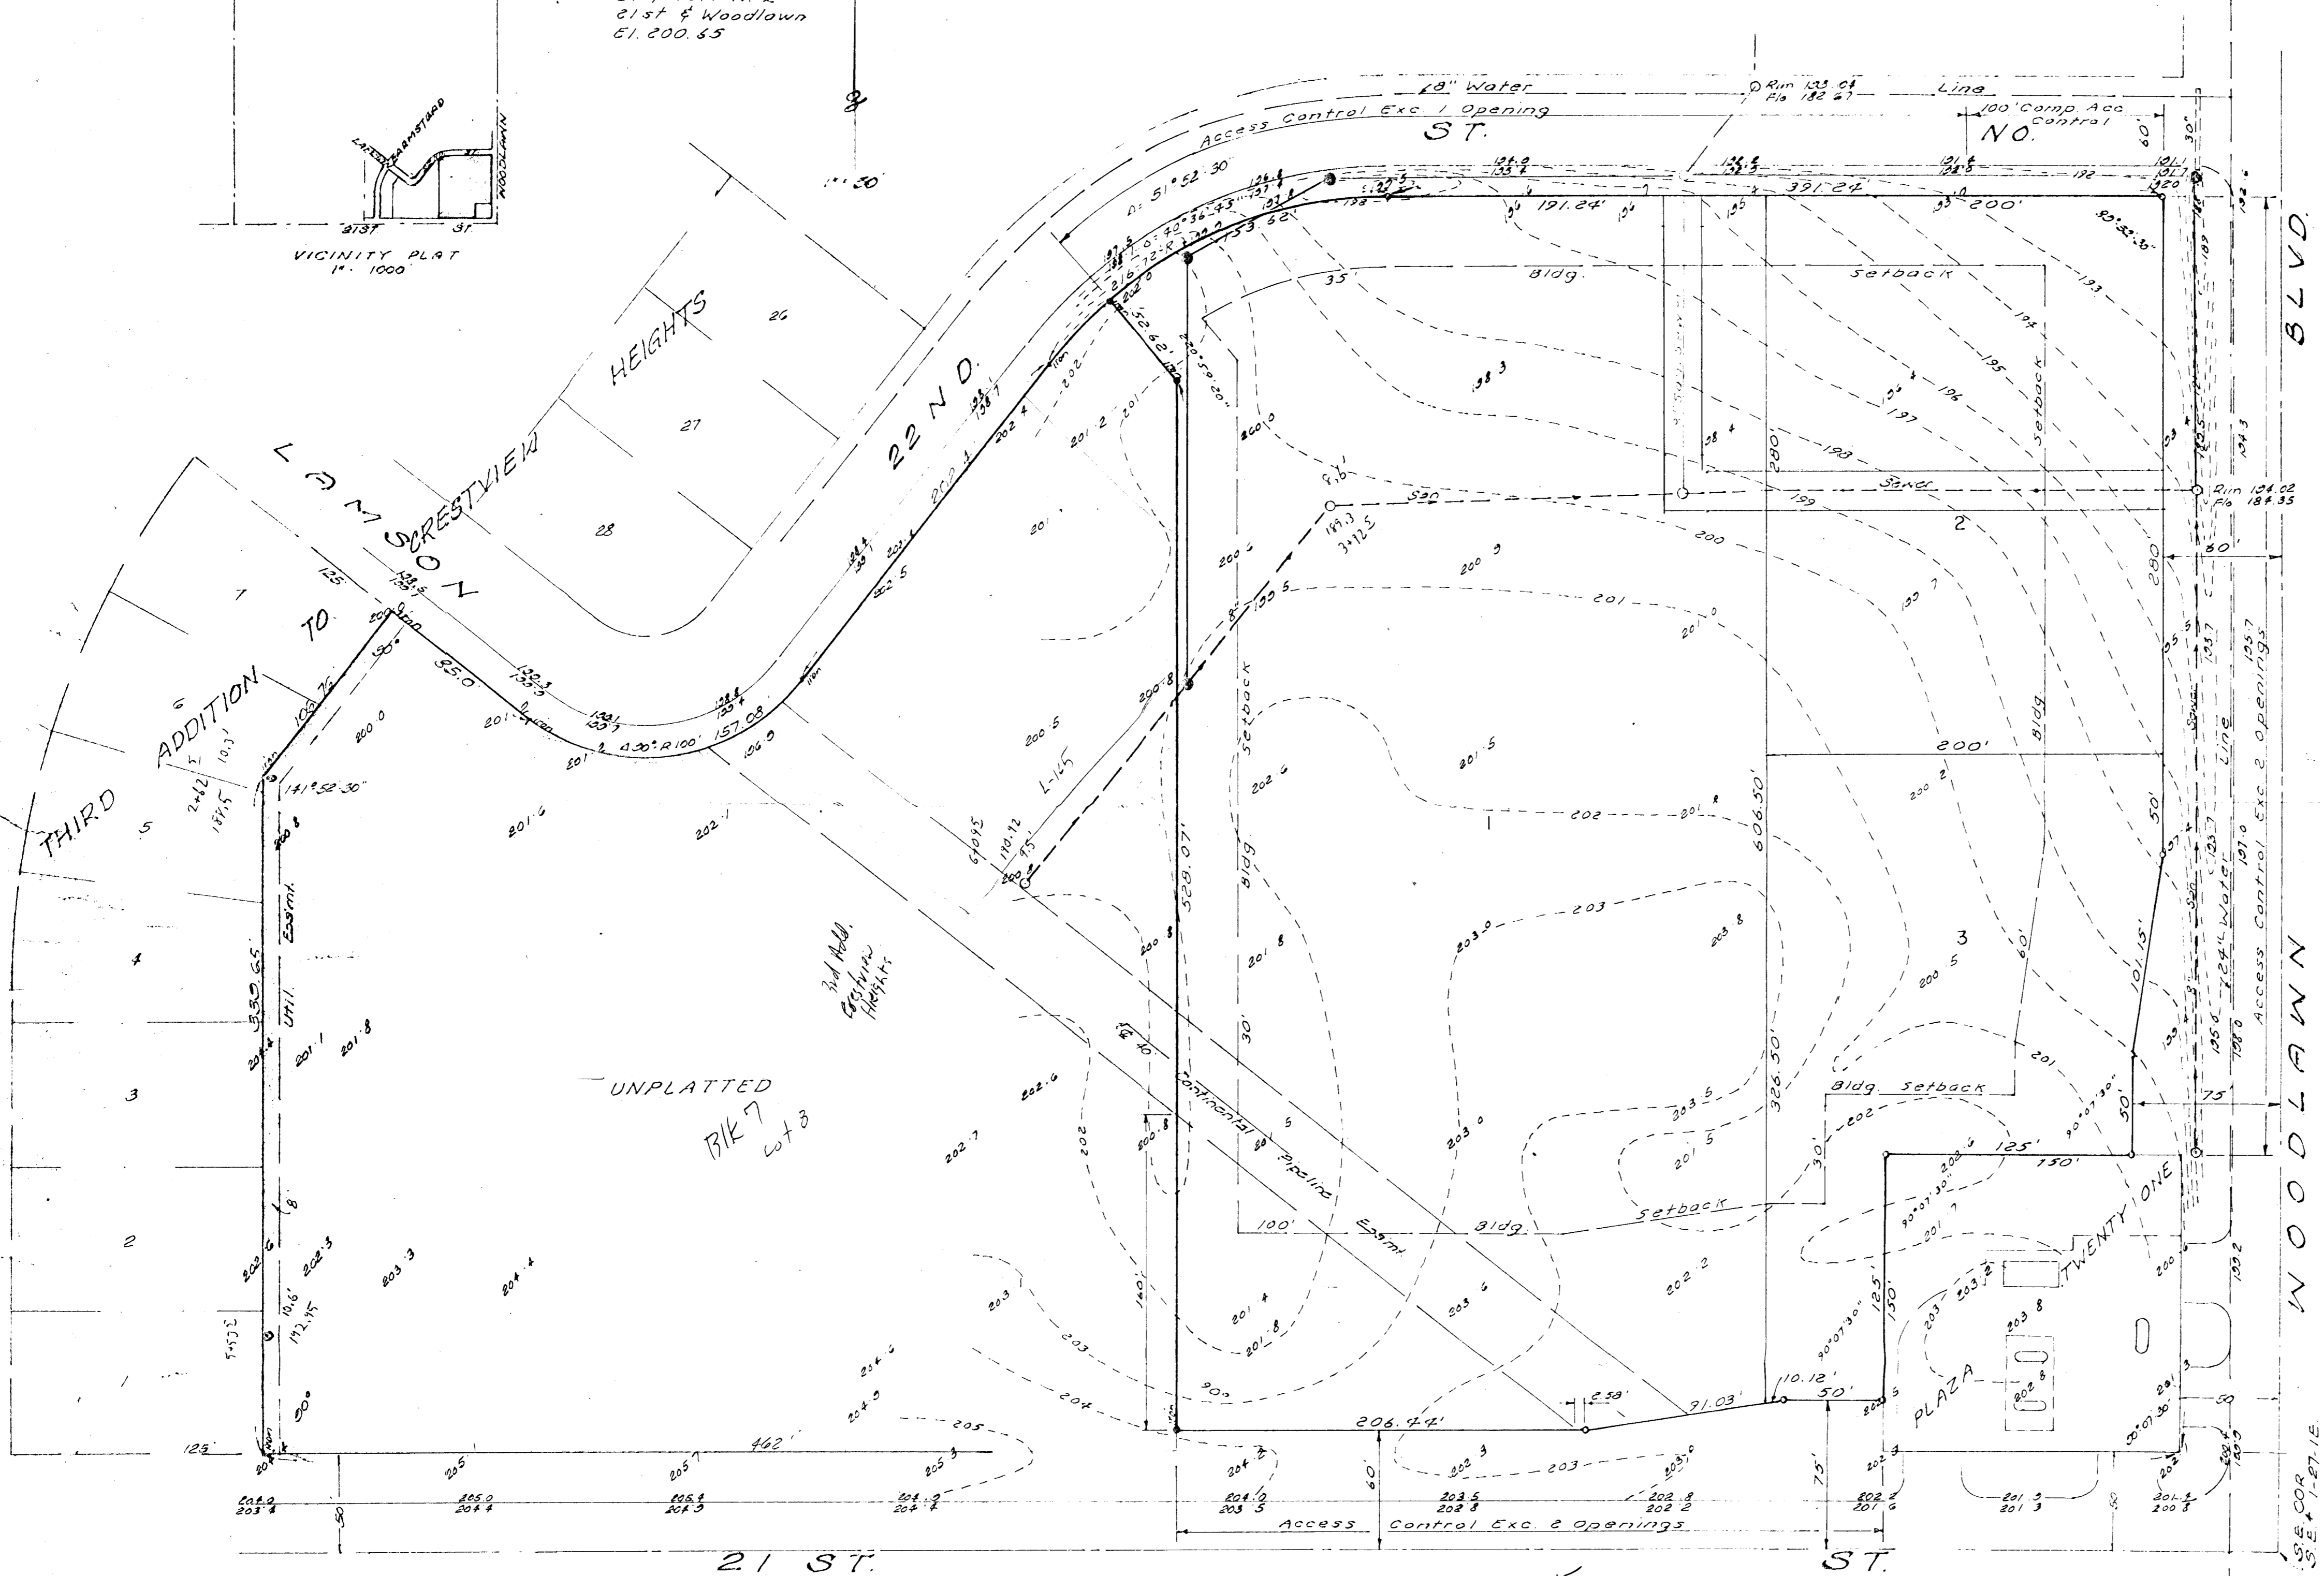

SKETCH PLAT
PLAZA TWENTY ONE 2ND ADDITION

A REPLAT OF LOT 2, PLAZA TWENTY ONE ADD.

Sept. 2, 1982