


STA 10125 CONST SPECIAL COMB  
 INLET M.H. 45.58' LF. (In stall  
 15" x 44" PIPE @ 1.0% USHL 1000  
 OSPL 15%  
 STA 10120 CONST (SPECIAL STORM)  
 M.H. OVER EXIST'G 24" R.C.P.  
 15" IN USHL 10% 24" 1150'

NON-  
 PARTICIPATING  
 QUANTITIES  
 P.V.I.

line by "OWNER"  
 10:25  
 10:00  
 9:00

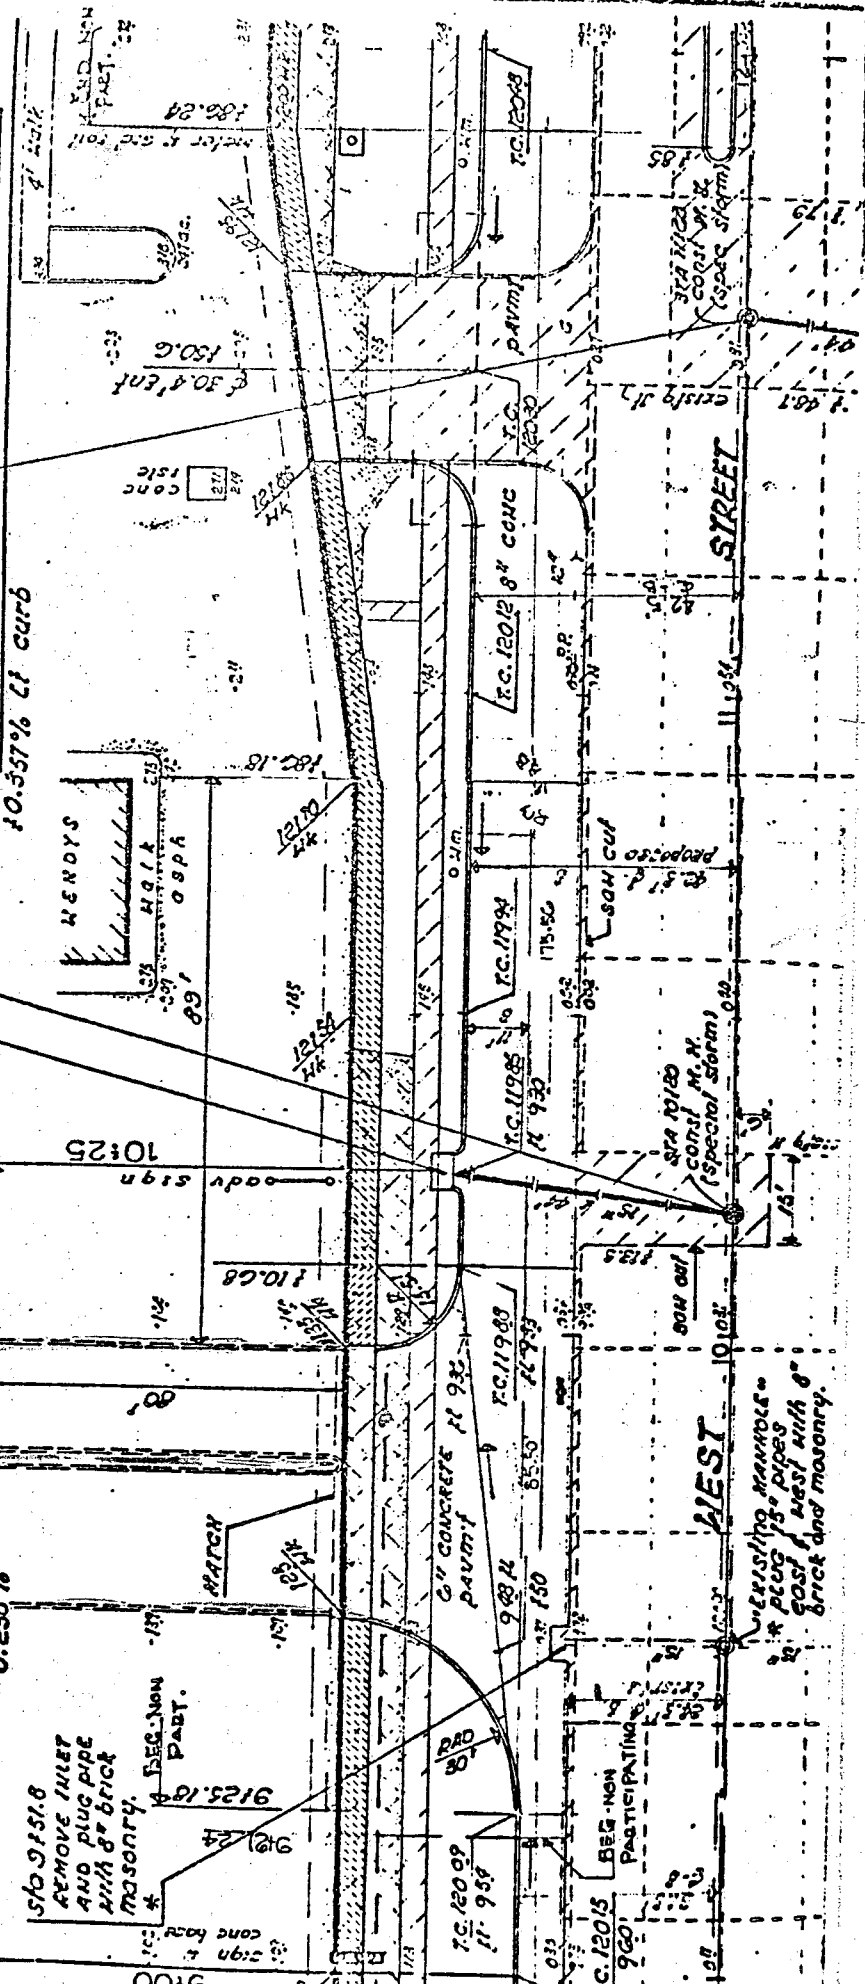

11 5  
 A  
 EXHIBIT