


PRELIMINARY PLAT
LIPPS ADDITION
SEDGWICK COUNTY, KANSAS

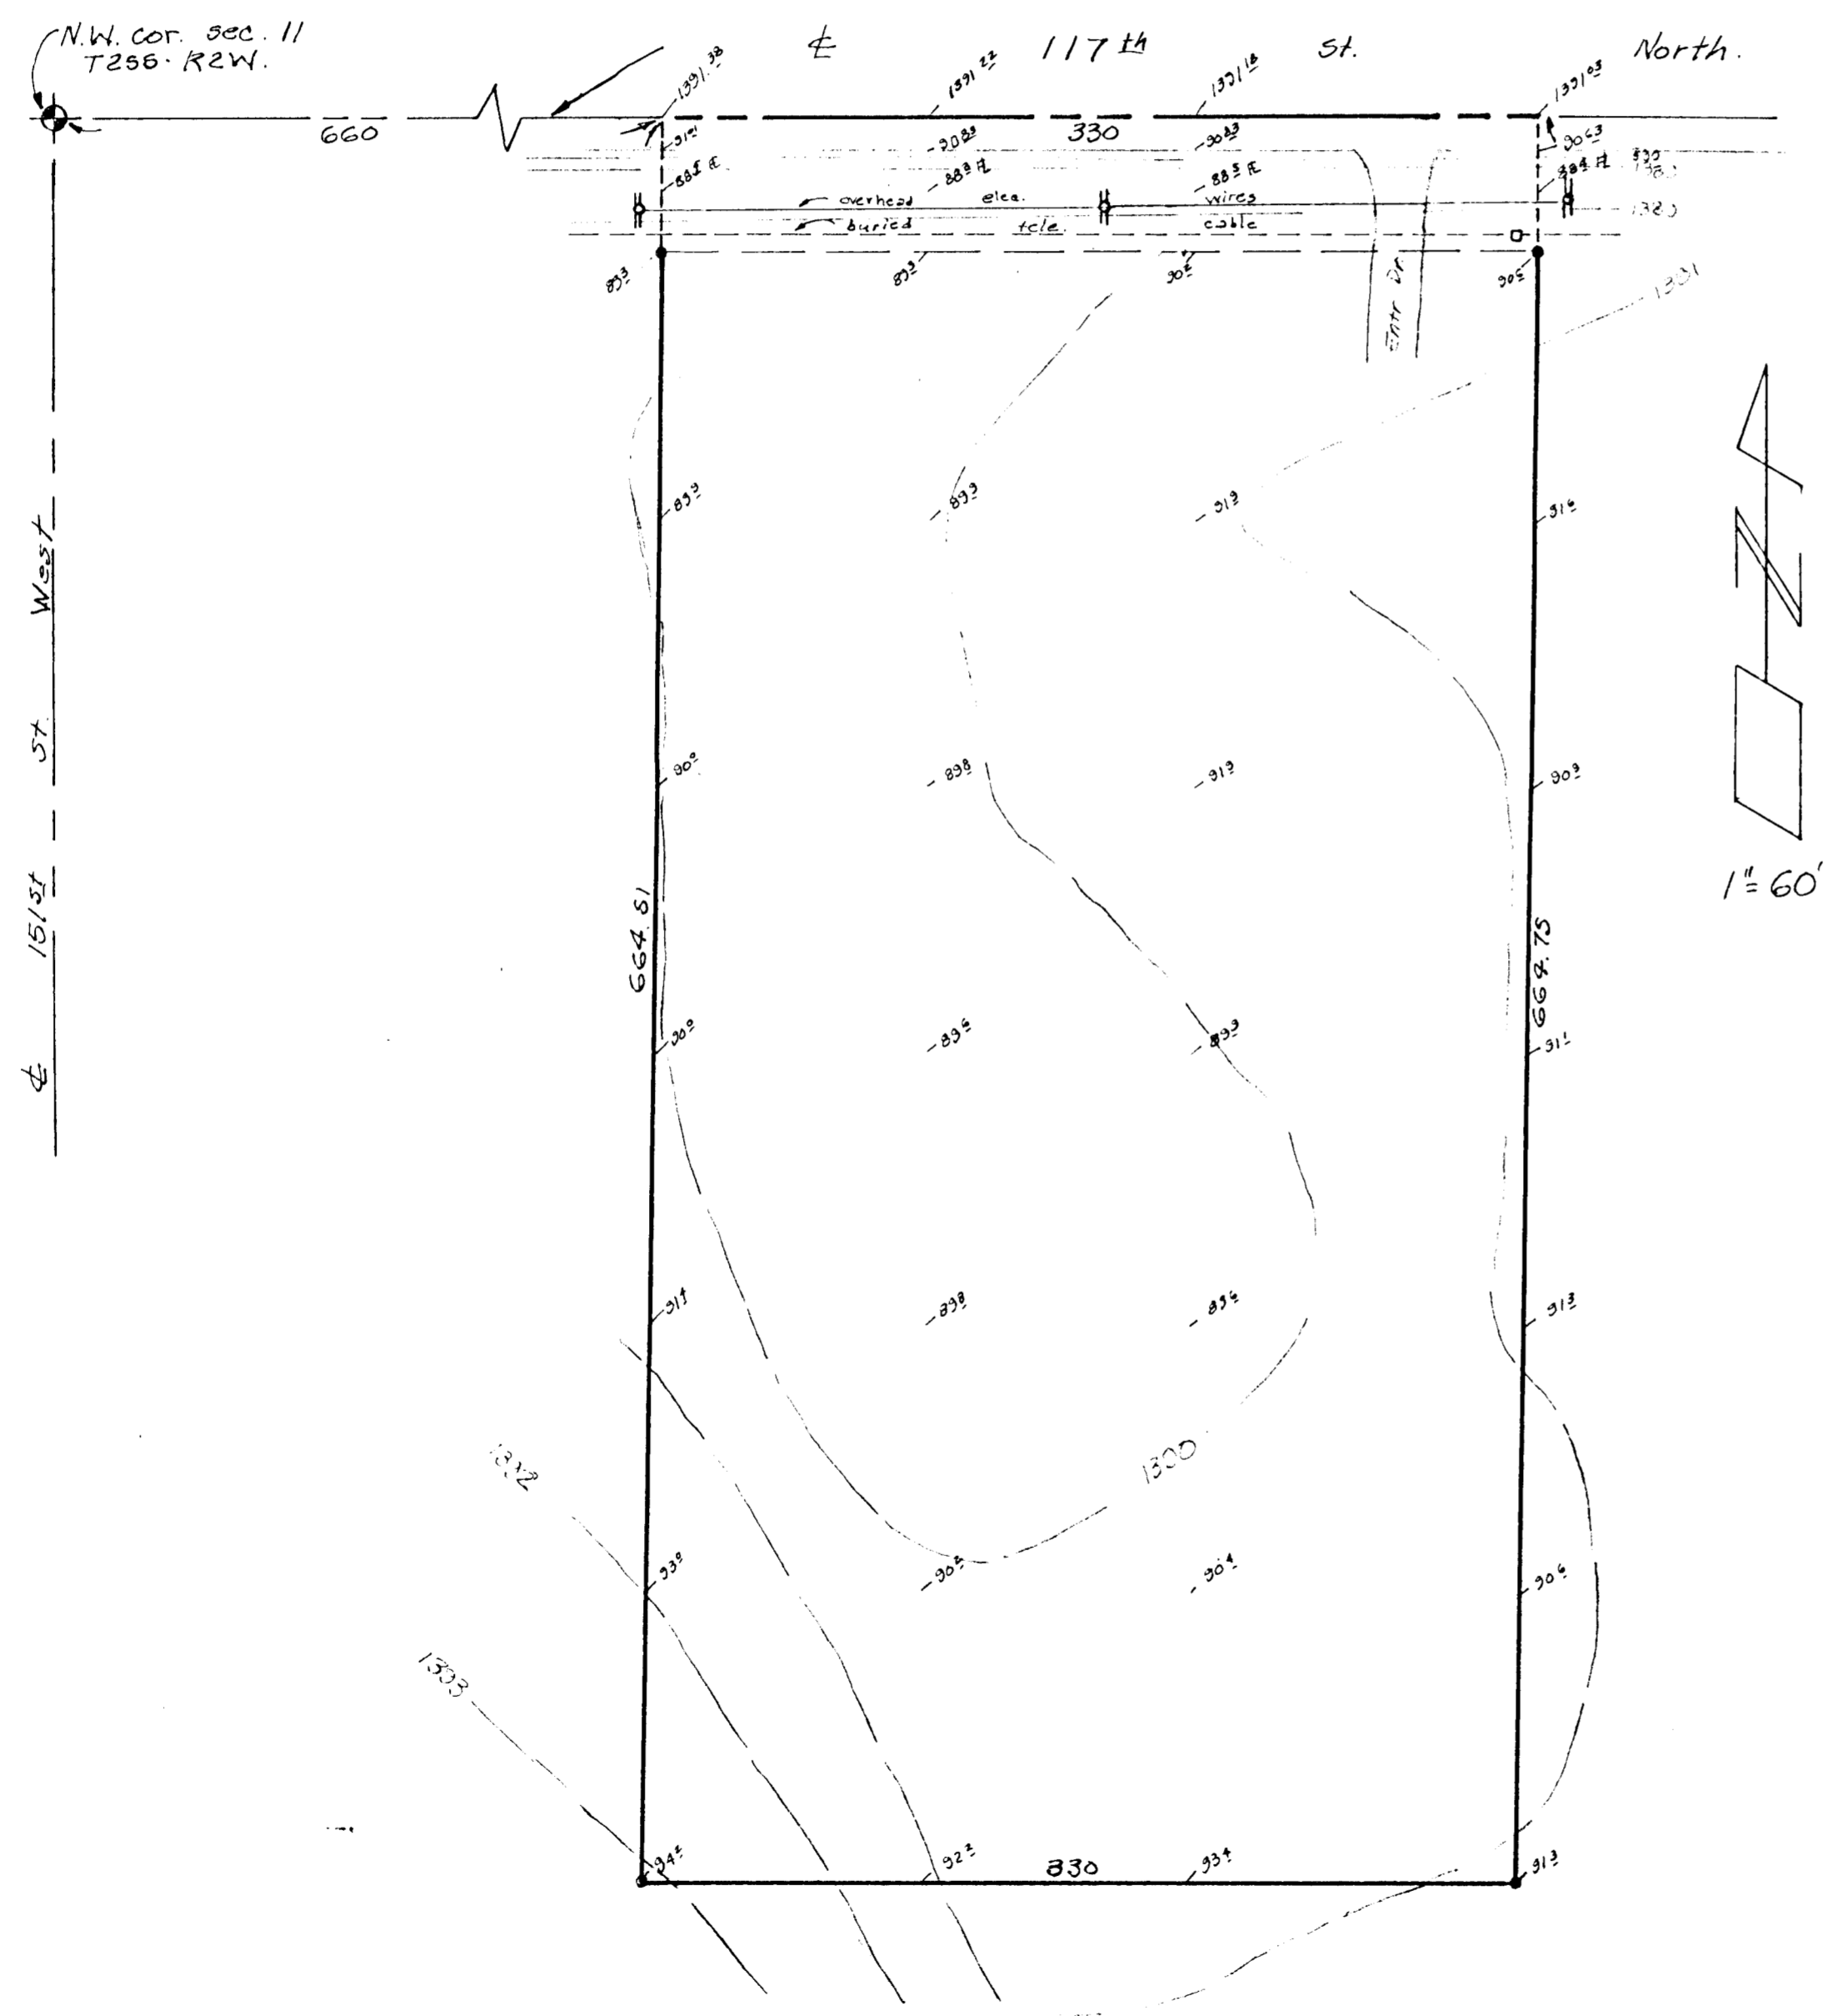

VICINITY MAP

