


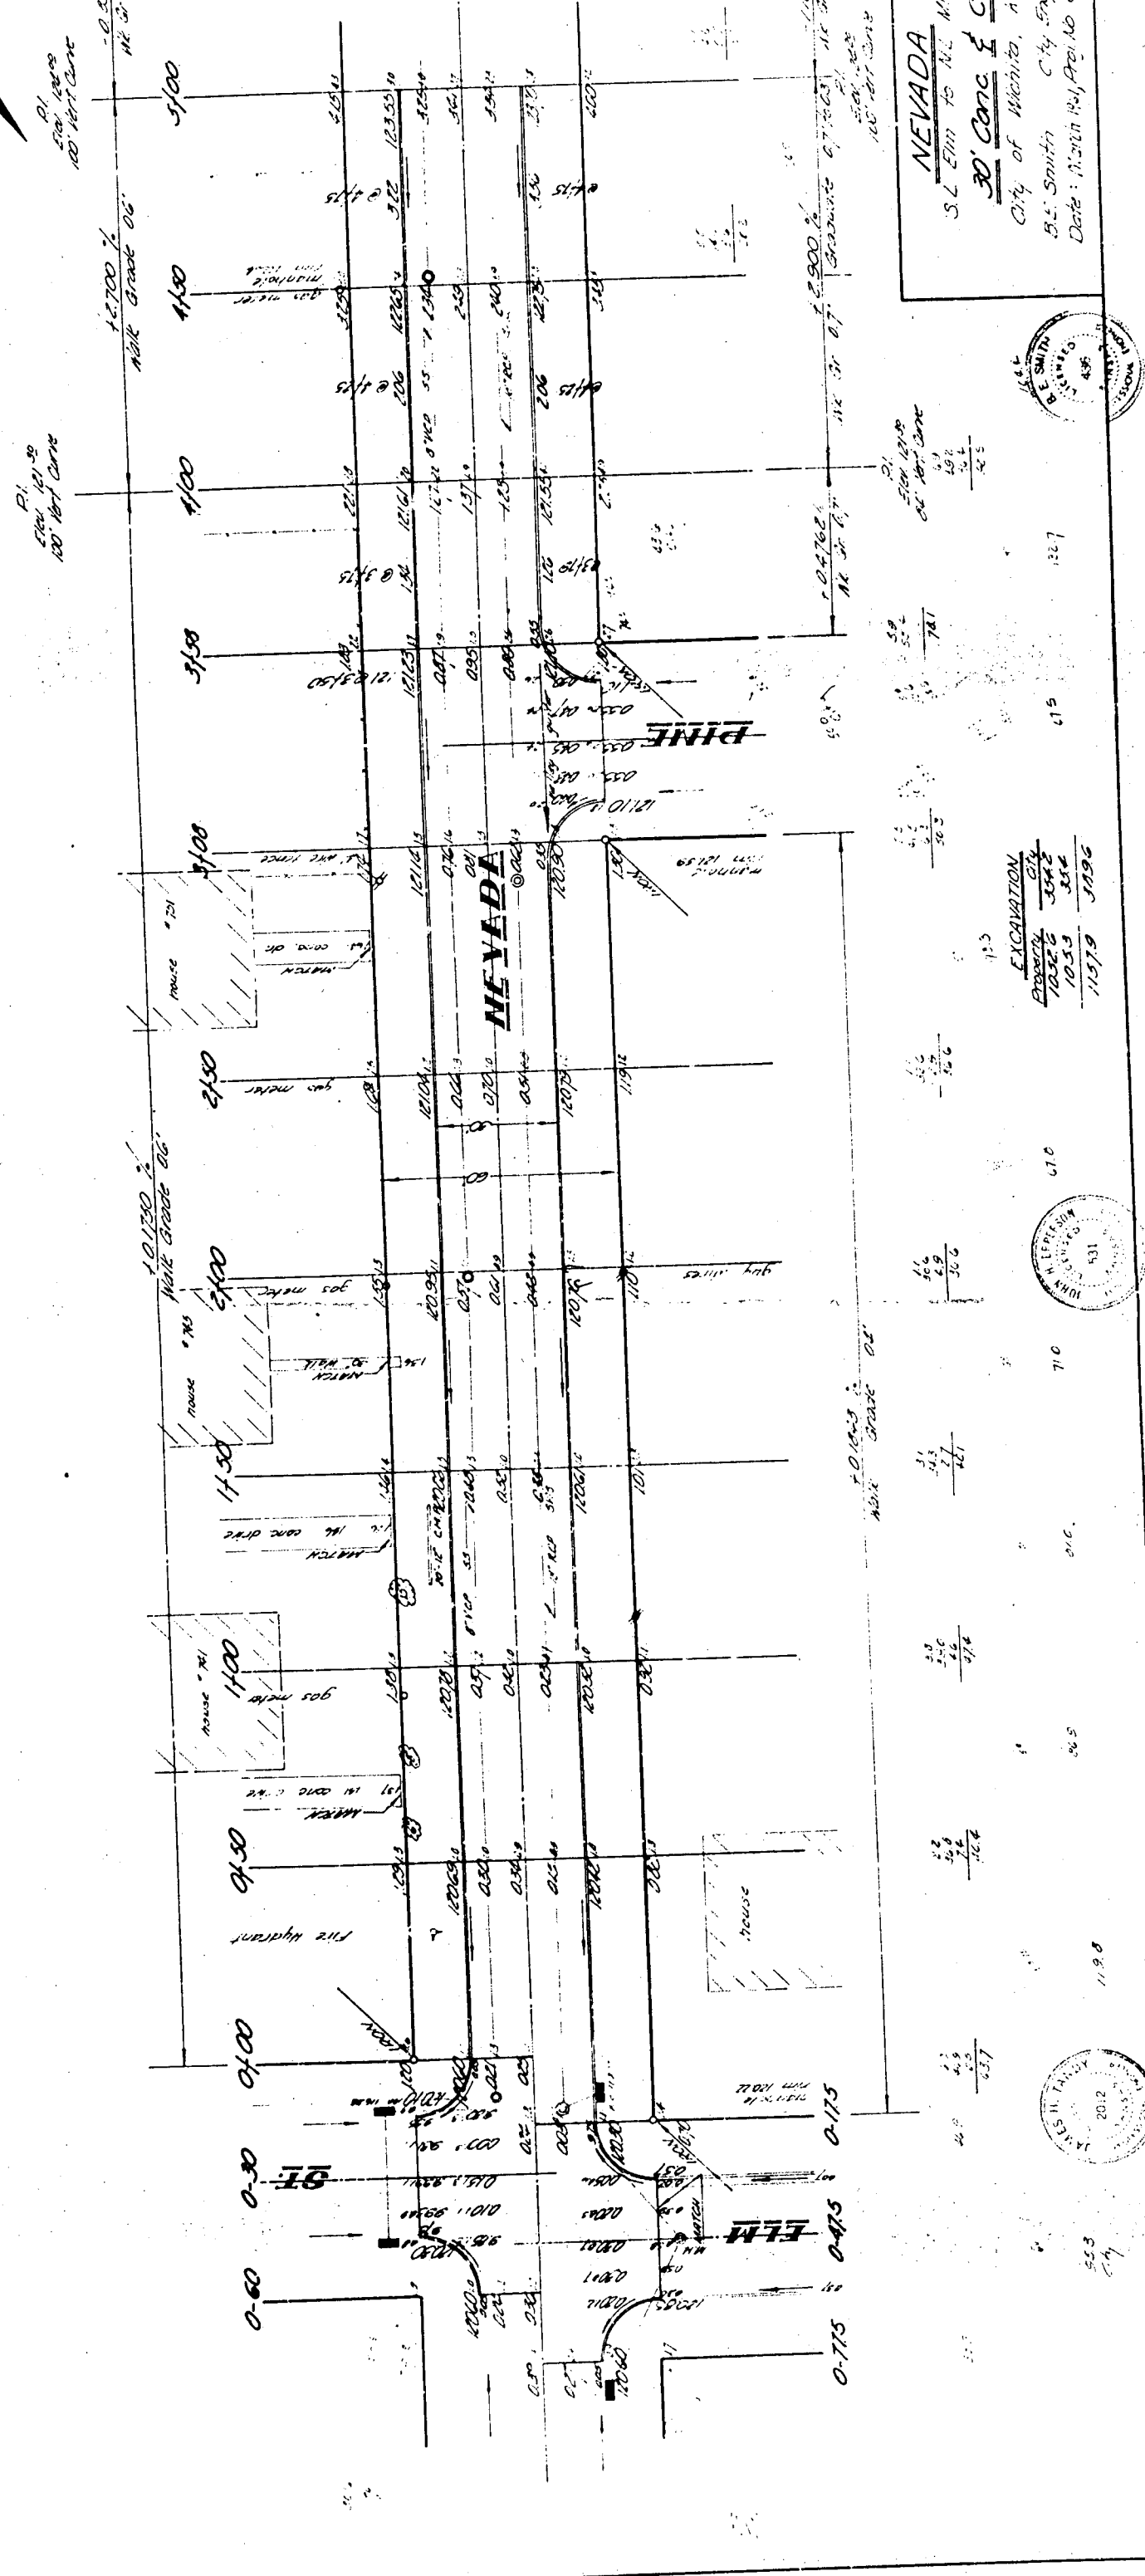







**NEVADA**  
 30' Conc. & Cb  
 B.L. Smith City Engineer  

EXCAVATION  
