
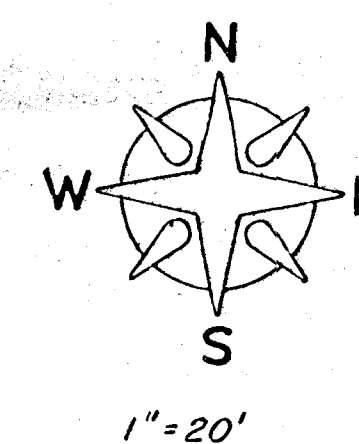


PRELIMINARY PLAT
of
MARIA ADDITION
TO WICHITA, KANSAS


Legal Description:

A Replat of Lot 1, Carney Addition, to
Wichita, Kansas.

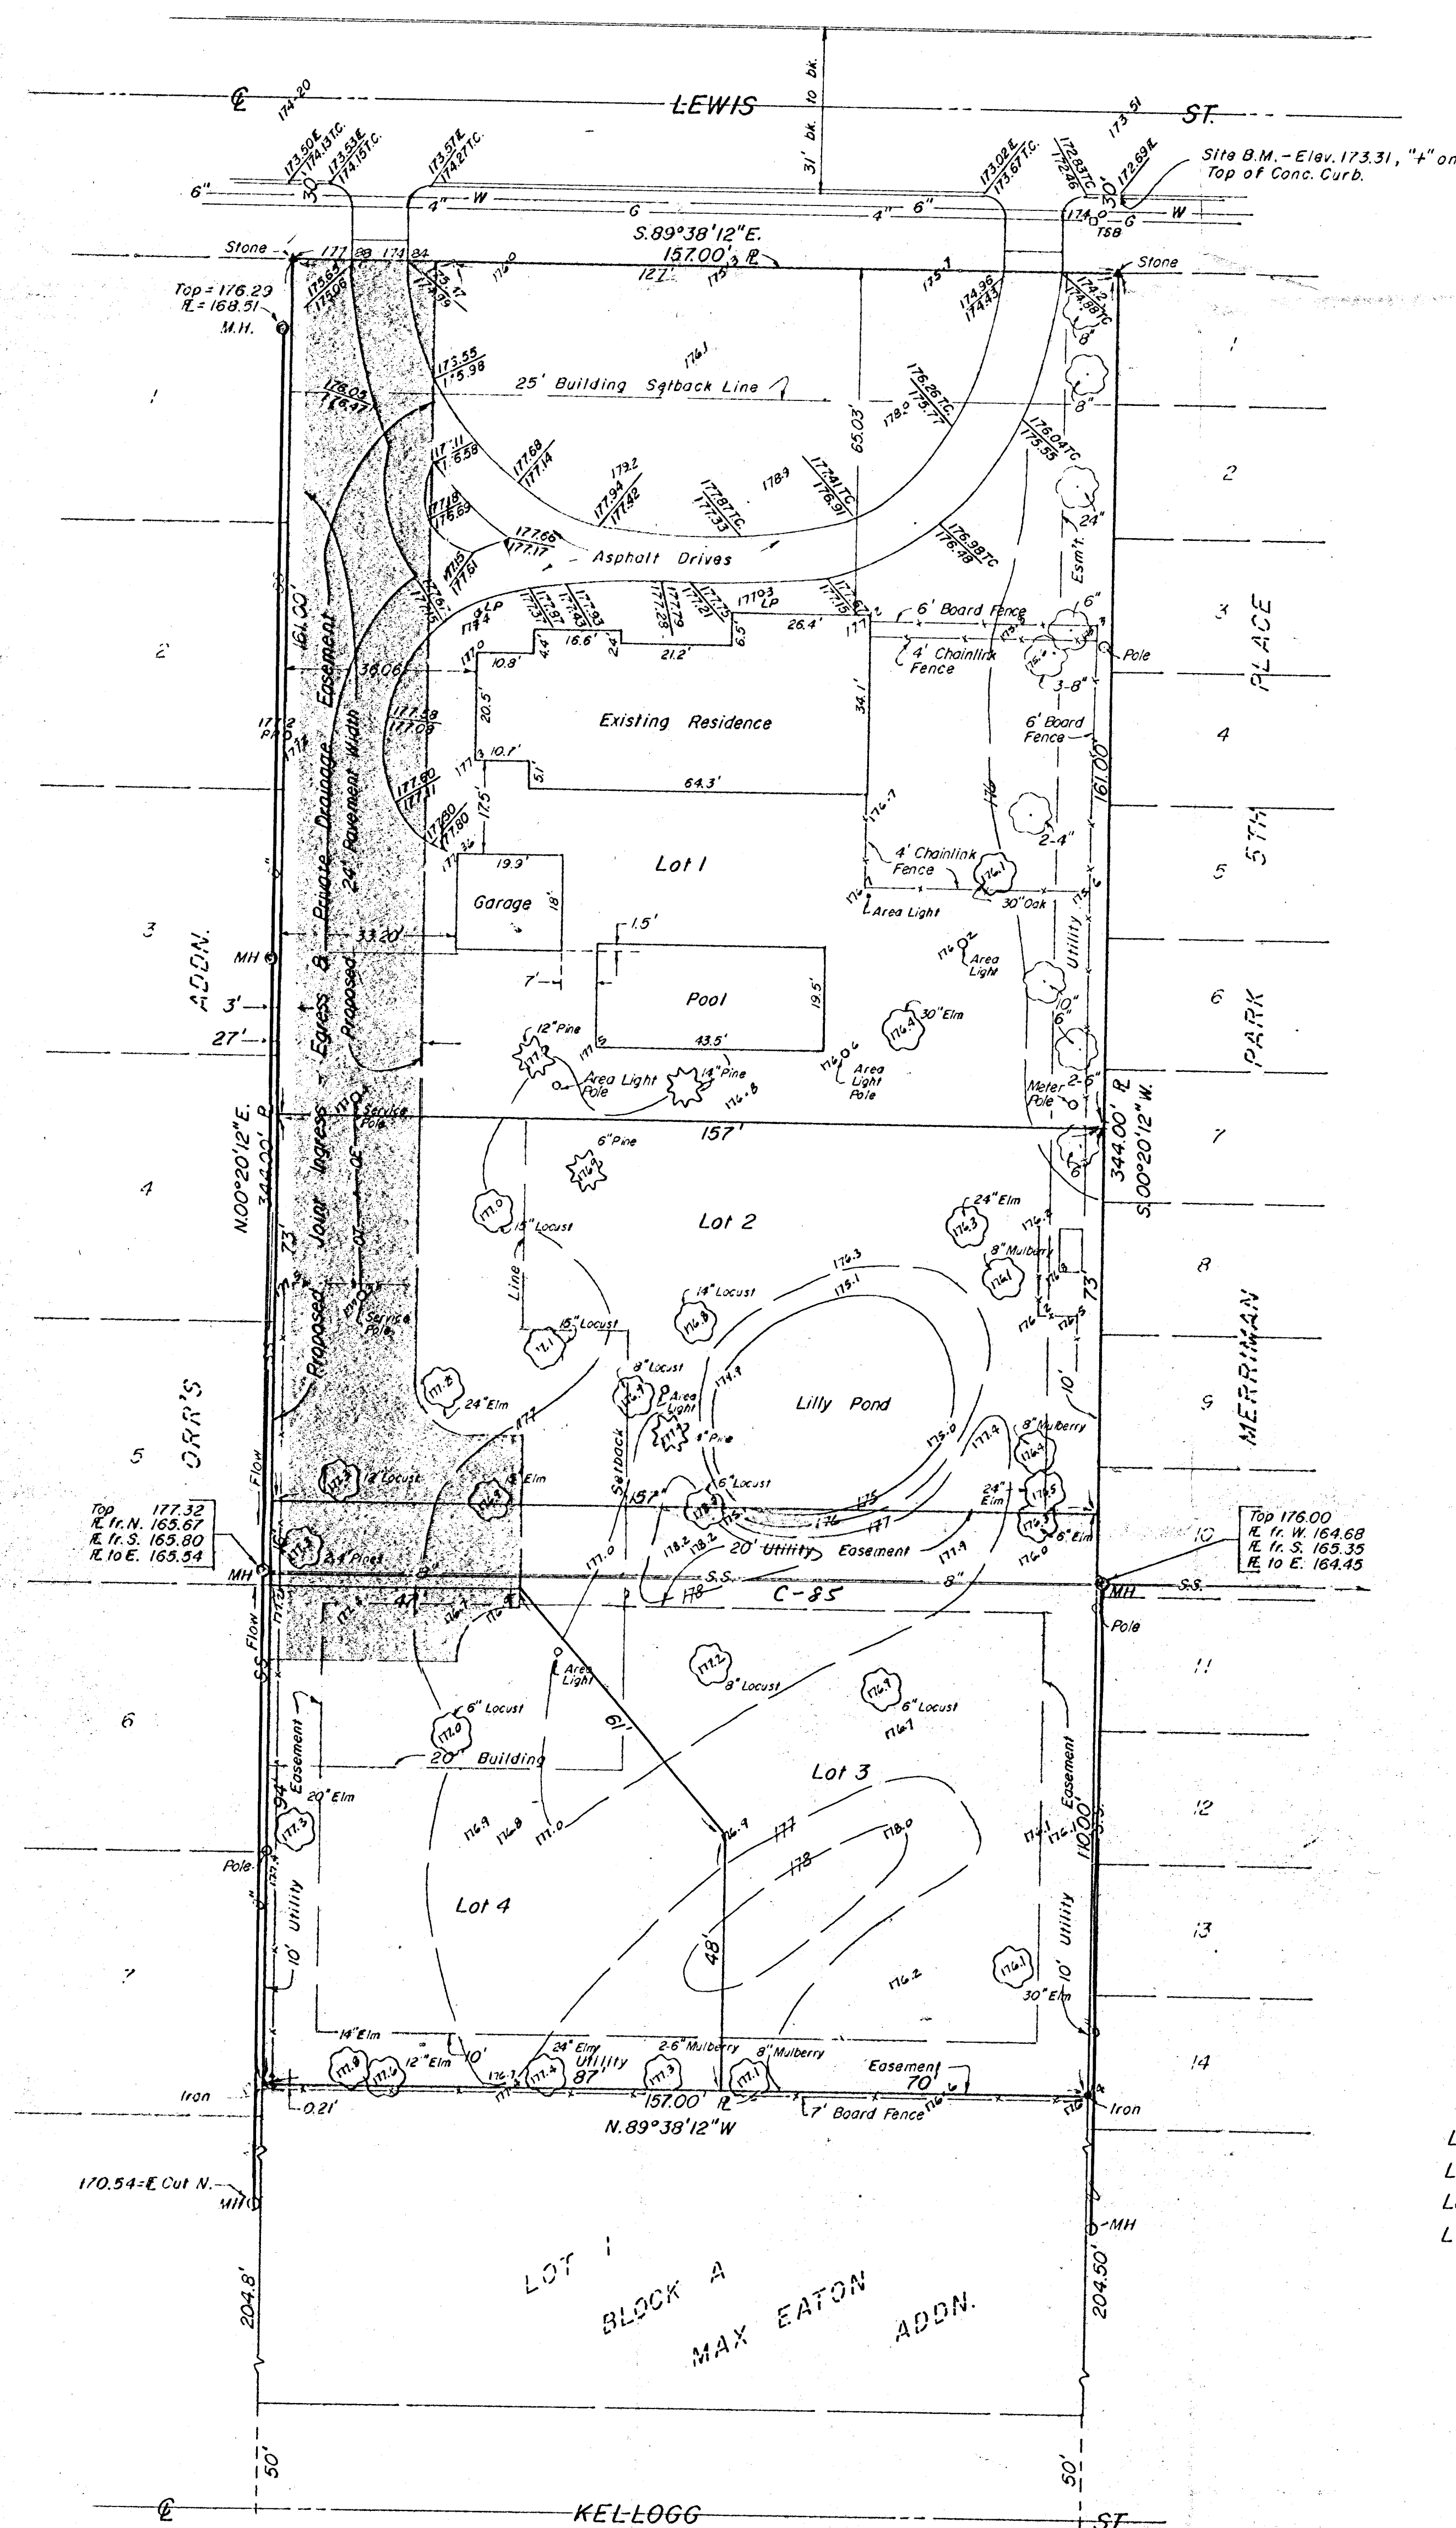

- Legend:
- = Iron
 - ▲ = Stone
 - W = Water
 - G = Gas
 - OE = Overhead Electric
 - OT = Overhead Telephone
 - SS = Sanitary Sewer
 - TC = Top Curb
 - FL = Flow Line
 - MH = Manhole
 - = Property Line

City Benchmark:
Top of thimble 20' South of South line of Kellogg
on West line of Bluff South.
Elev. 173.75

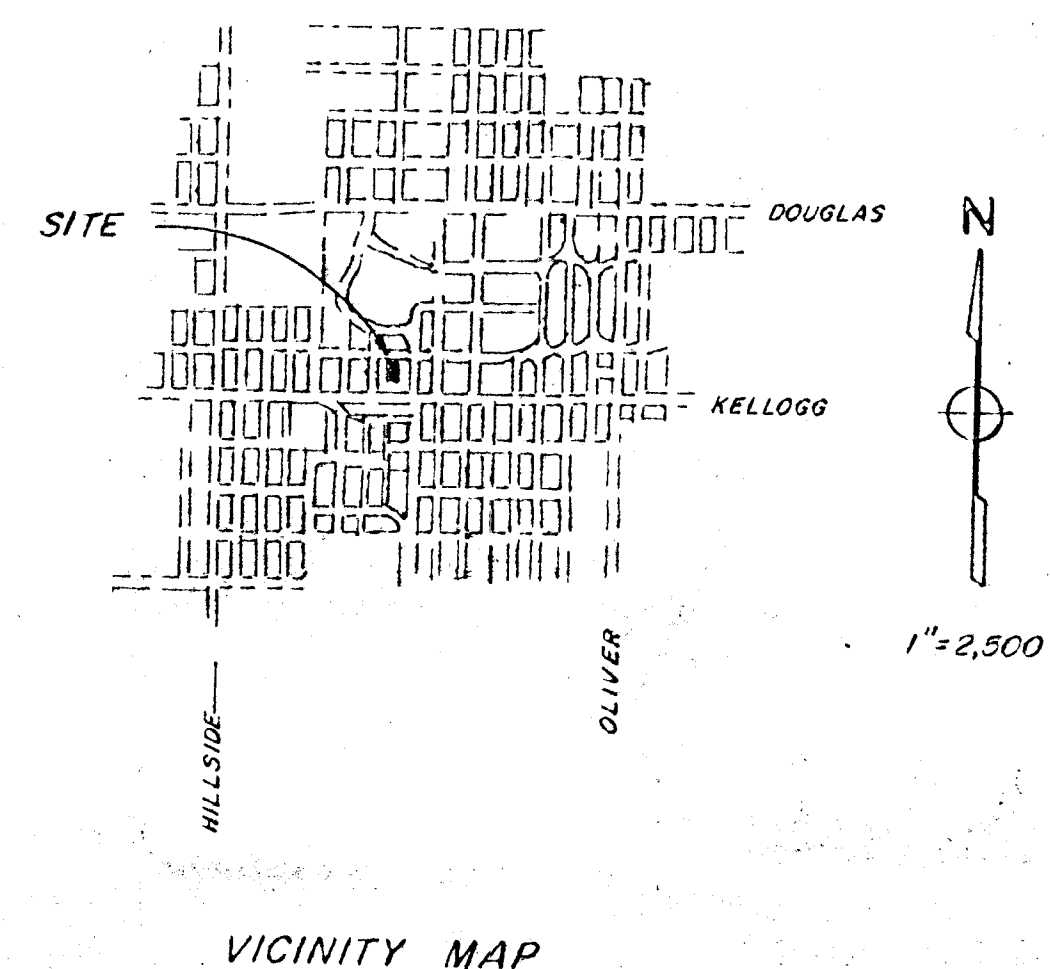

Lot Areas	"A" Zoning Classification
Lot 1 - 25,277 Sq. Ft.	
Lot 2 - 11,461 Sq. Ft.	
Lot 3 - 10,012 Sq. Ft.	
Lot 4 - 7,258 Sq. Ft.	
54,008 Sq. Ft. Total, Original Lot 1, Carney Addition.	

MOHRING & ASSOCIATES
CONSULTING ENGINEERS
WICHITA, KANSAS



REVISED 15 Aug. 1985