


Note: 12" Water line along north side of 21st St No.
 Note: 6" Gas Service line along north side of 21st St No.

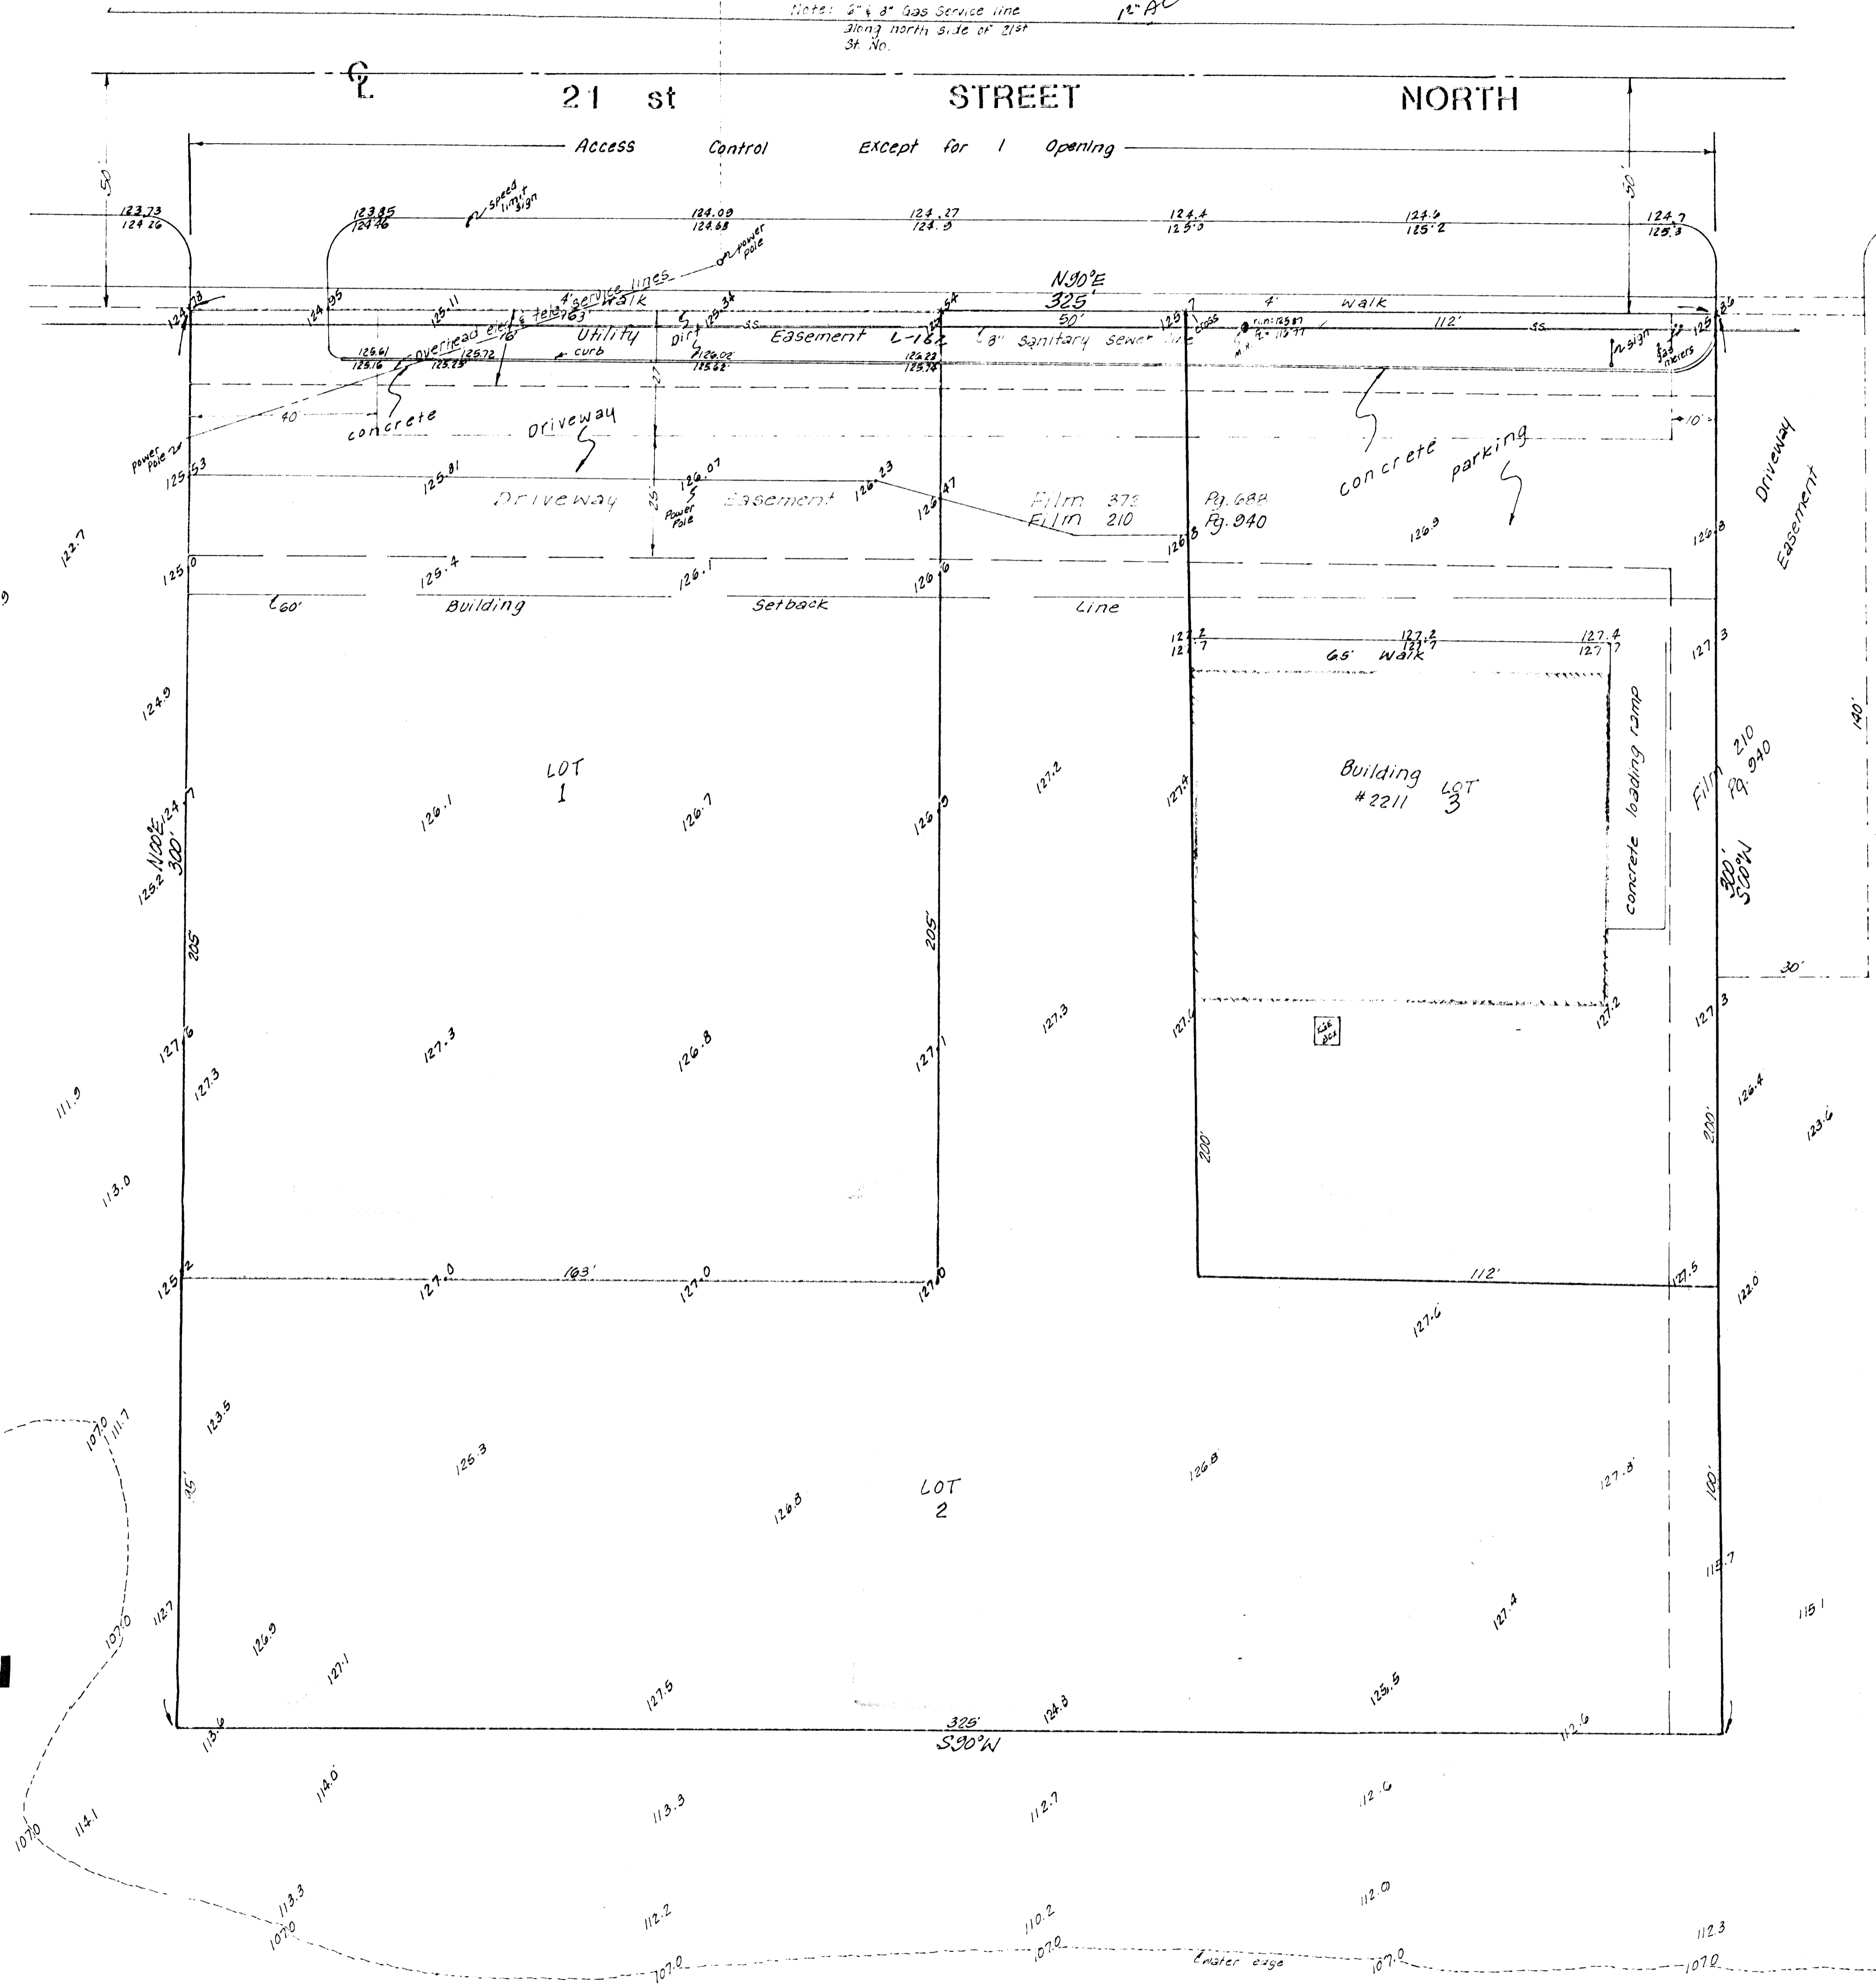

1"=20'
 Bench mark:
 Top of iron st. N.E. Corner
 of Plaza Hut Site
 Elevation = 126.39 City Datum

SKETCH PLAT
MARINA LAKE SEVENTH ADDITION

A replat of Lot 3, Marina Lake Fourth Addition, Wichita, Kansas

- OWNERS:**
- Color Tile Supermart, Inc.
 - Vic Eisenring
 - Resthaven Gardens of Memory, Inc.
 - Harry Bledsoe

Location Map?