





1" = 30'
Elev. = City Datum

BENCH MARK
City Standard Disc 14 G. 2152 S.
at E. of Broadway & 38th St. 30
Elev. = 83.57 City Datum

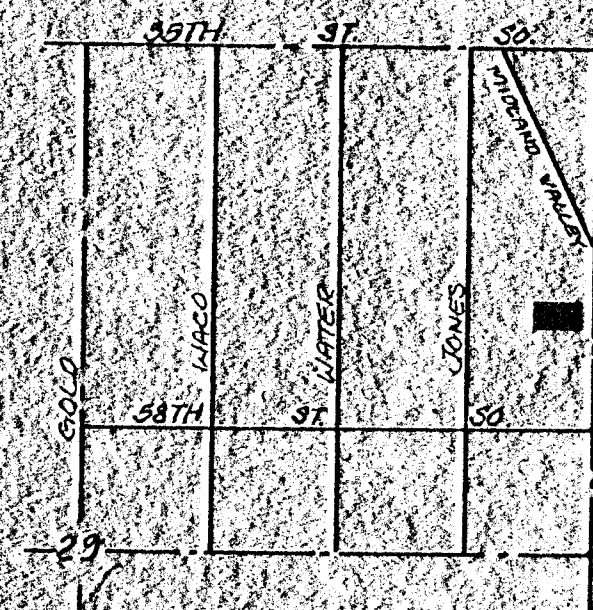

VICINITY PLOT
1" = 1000'

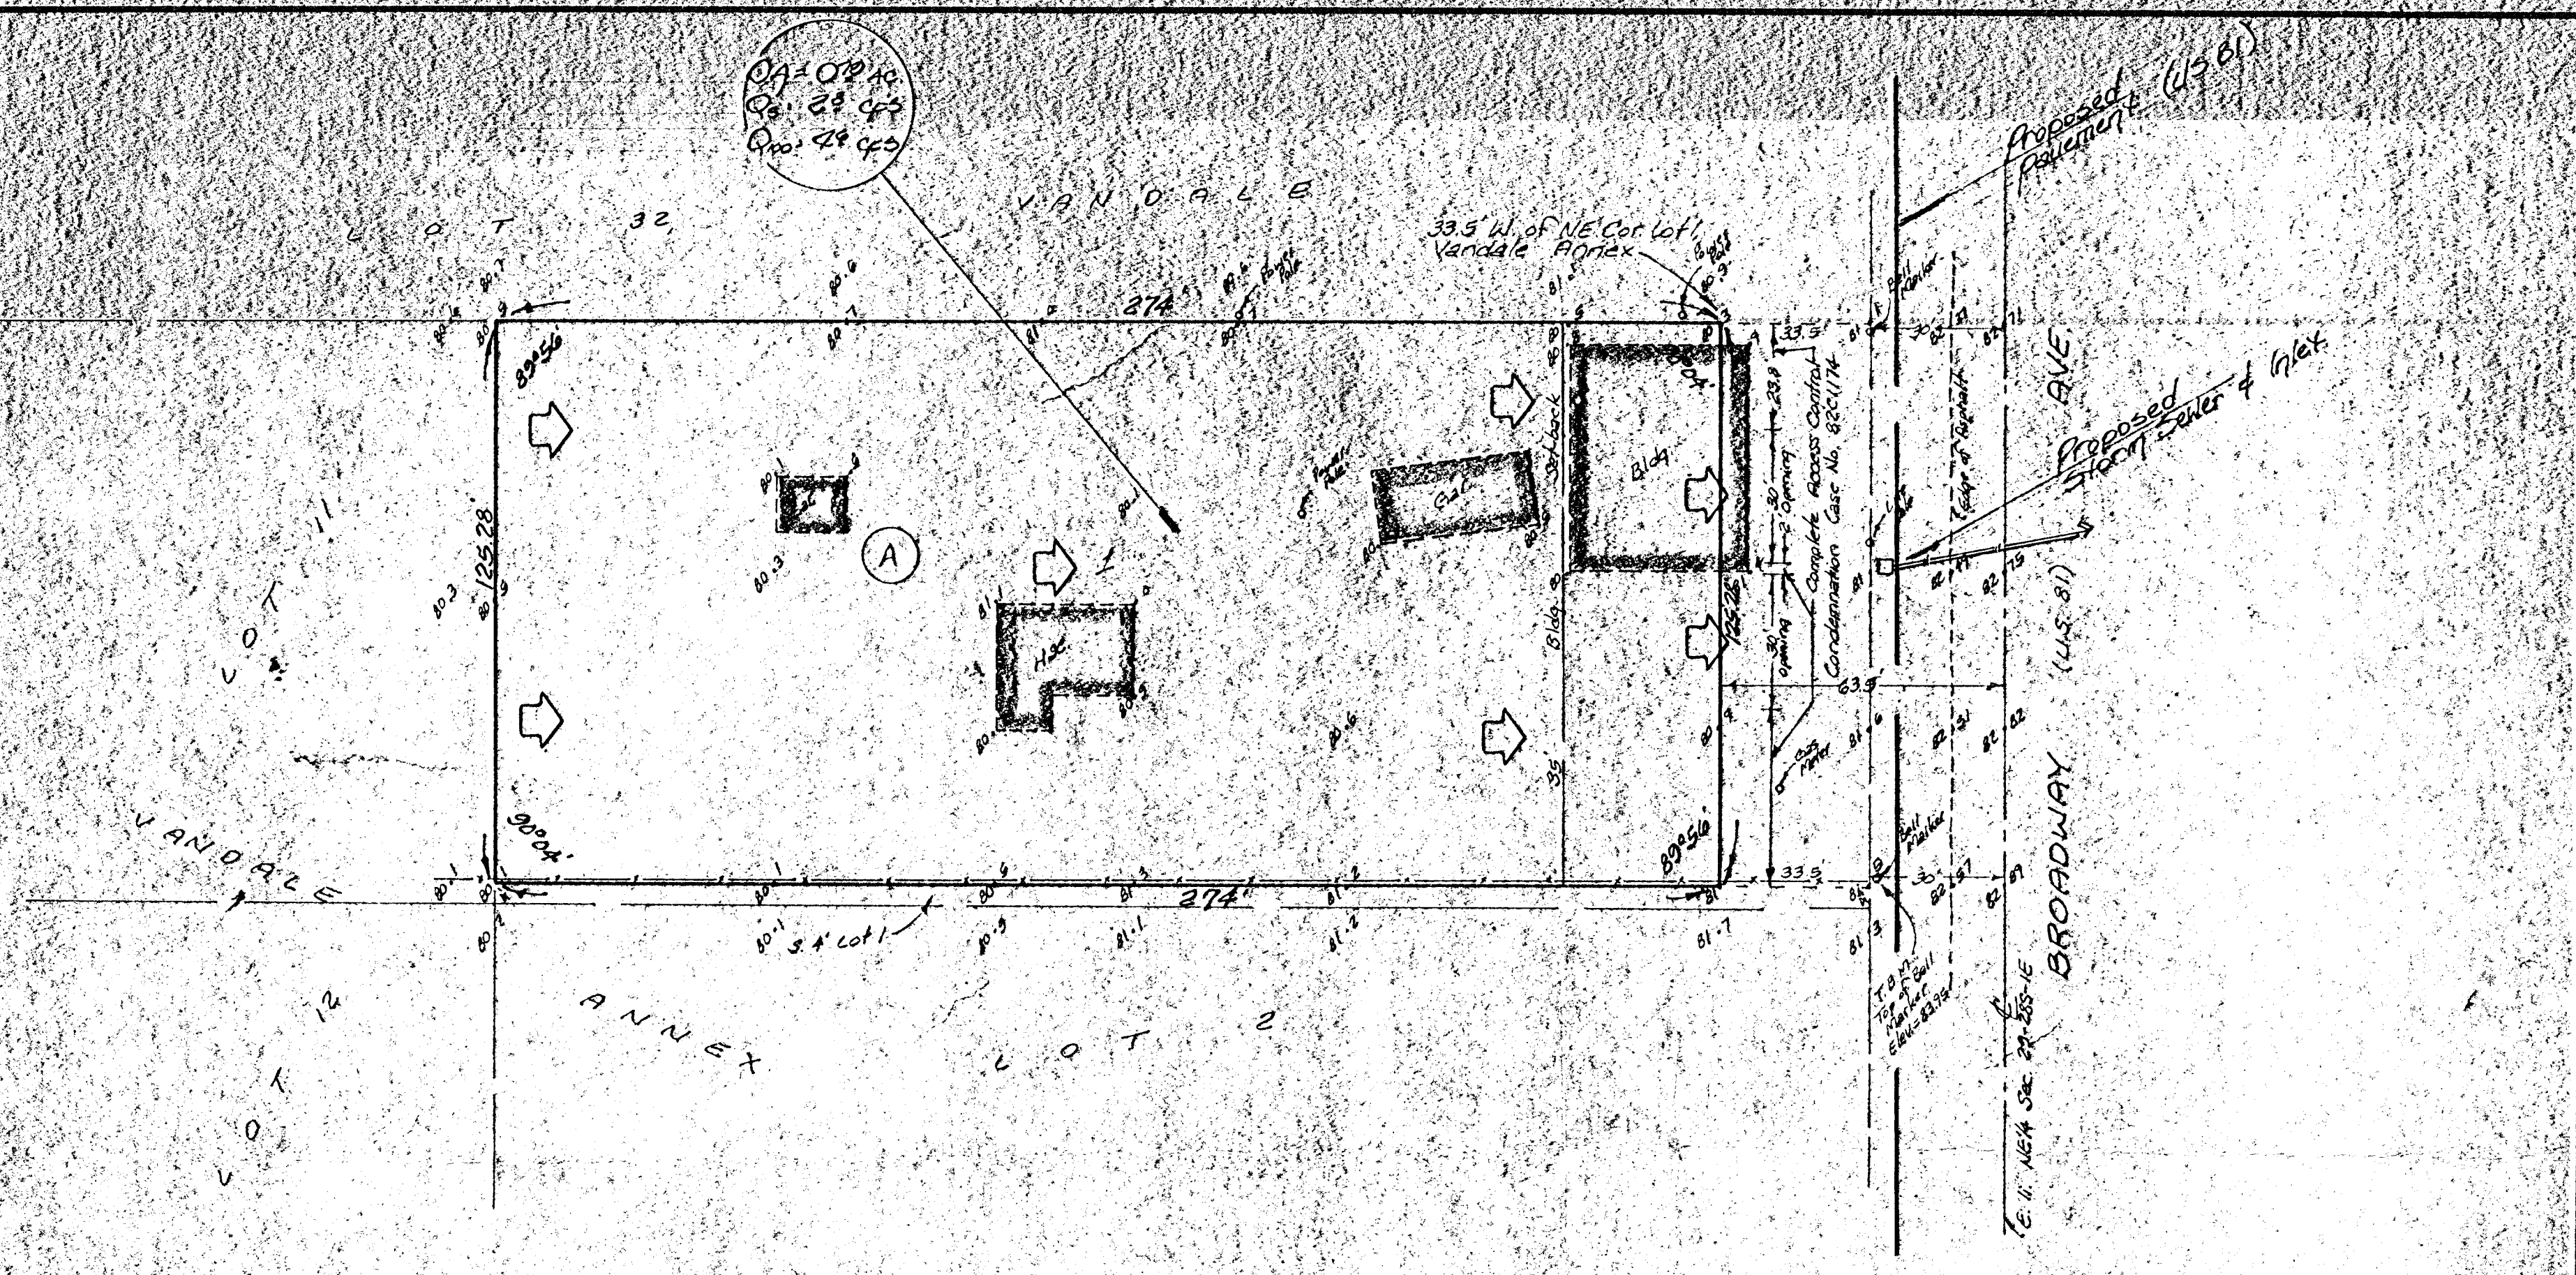

SKETCH PLAT

MARY PHILLIPS ADDITION

LOT 1, EXCEPT THE SOUTH 4 FEET THEREOF AND EXCEPT THE EAST 33.5 FEET CONDEMNED FOR HIGHWAY, VANDALE ANNEX, SEDGWICK COUNTY, KANSAS.

GEORGE & MARY PHILLIPS

drainage plan

12-20-82

BAUGHMAN COMPANY, P.A.
SURVEYING & ENGINEERING
316/262-2271 • 330 LAURA • WICHITA, KANSAS 67211

#10192