


Scale: 1"=100'
June 10, 1981
CITY DATUM

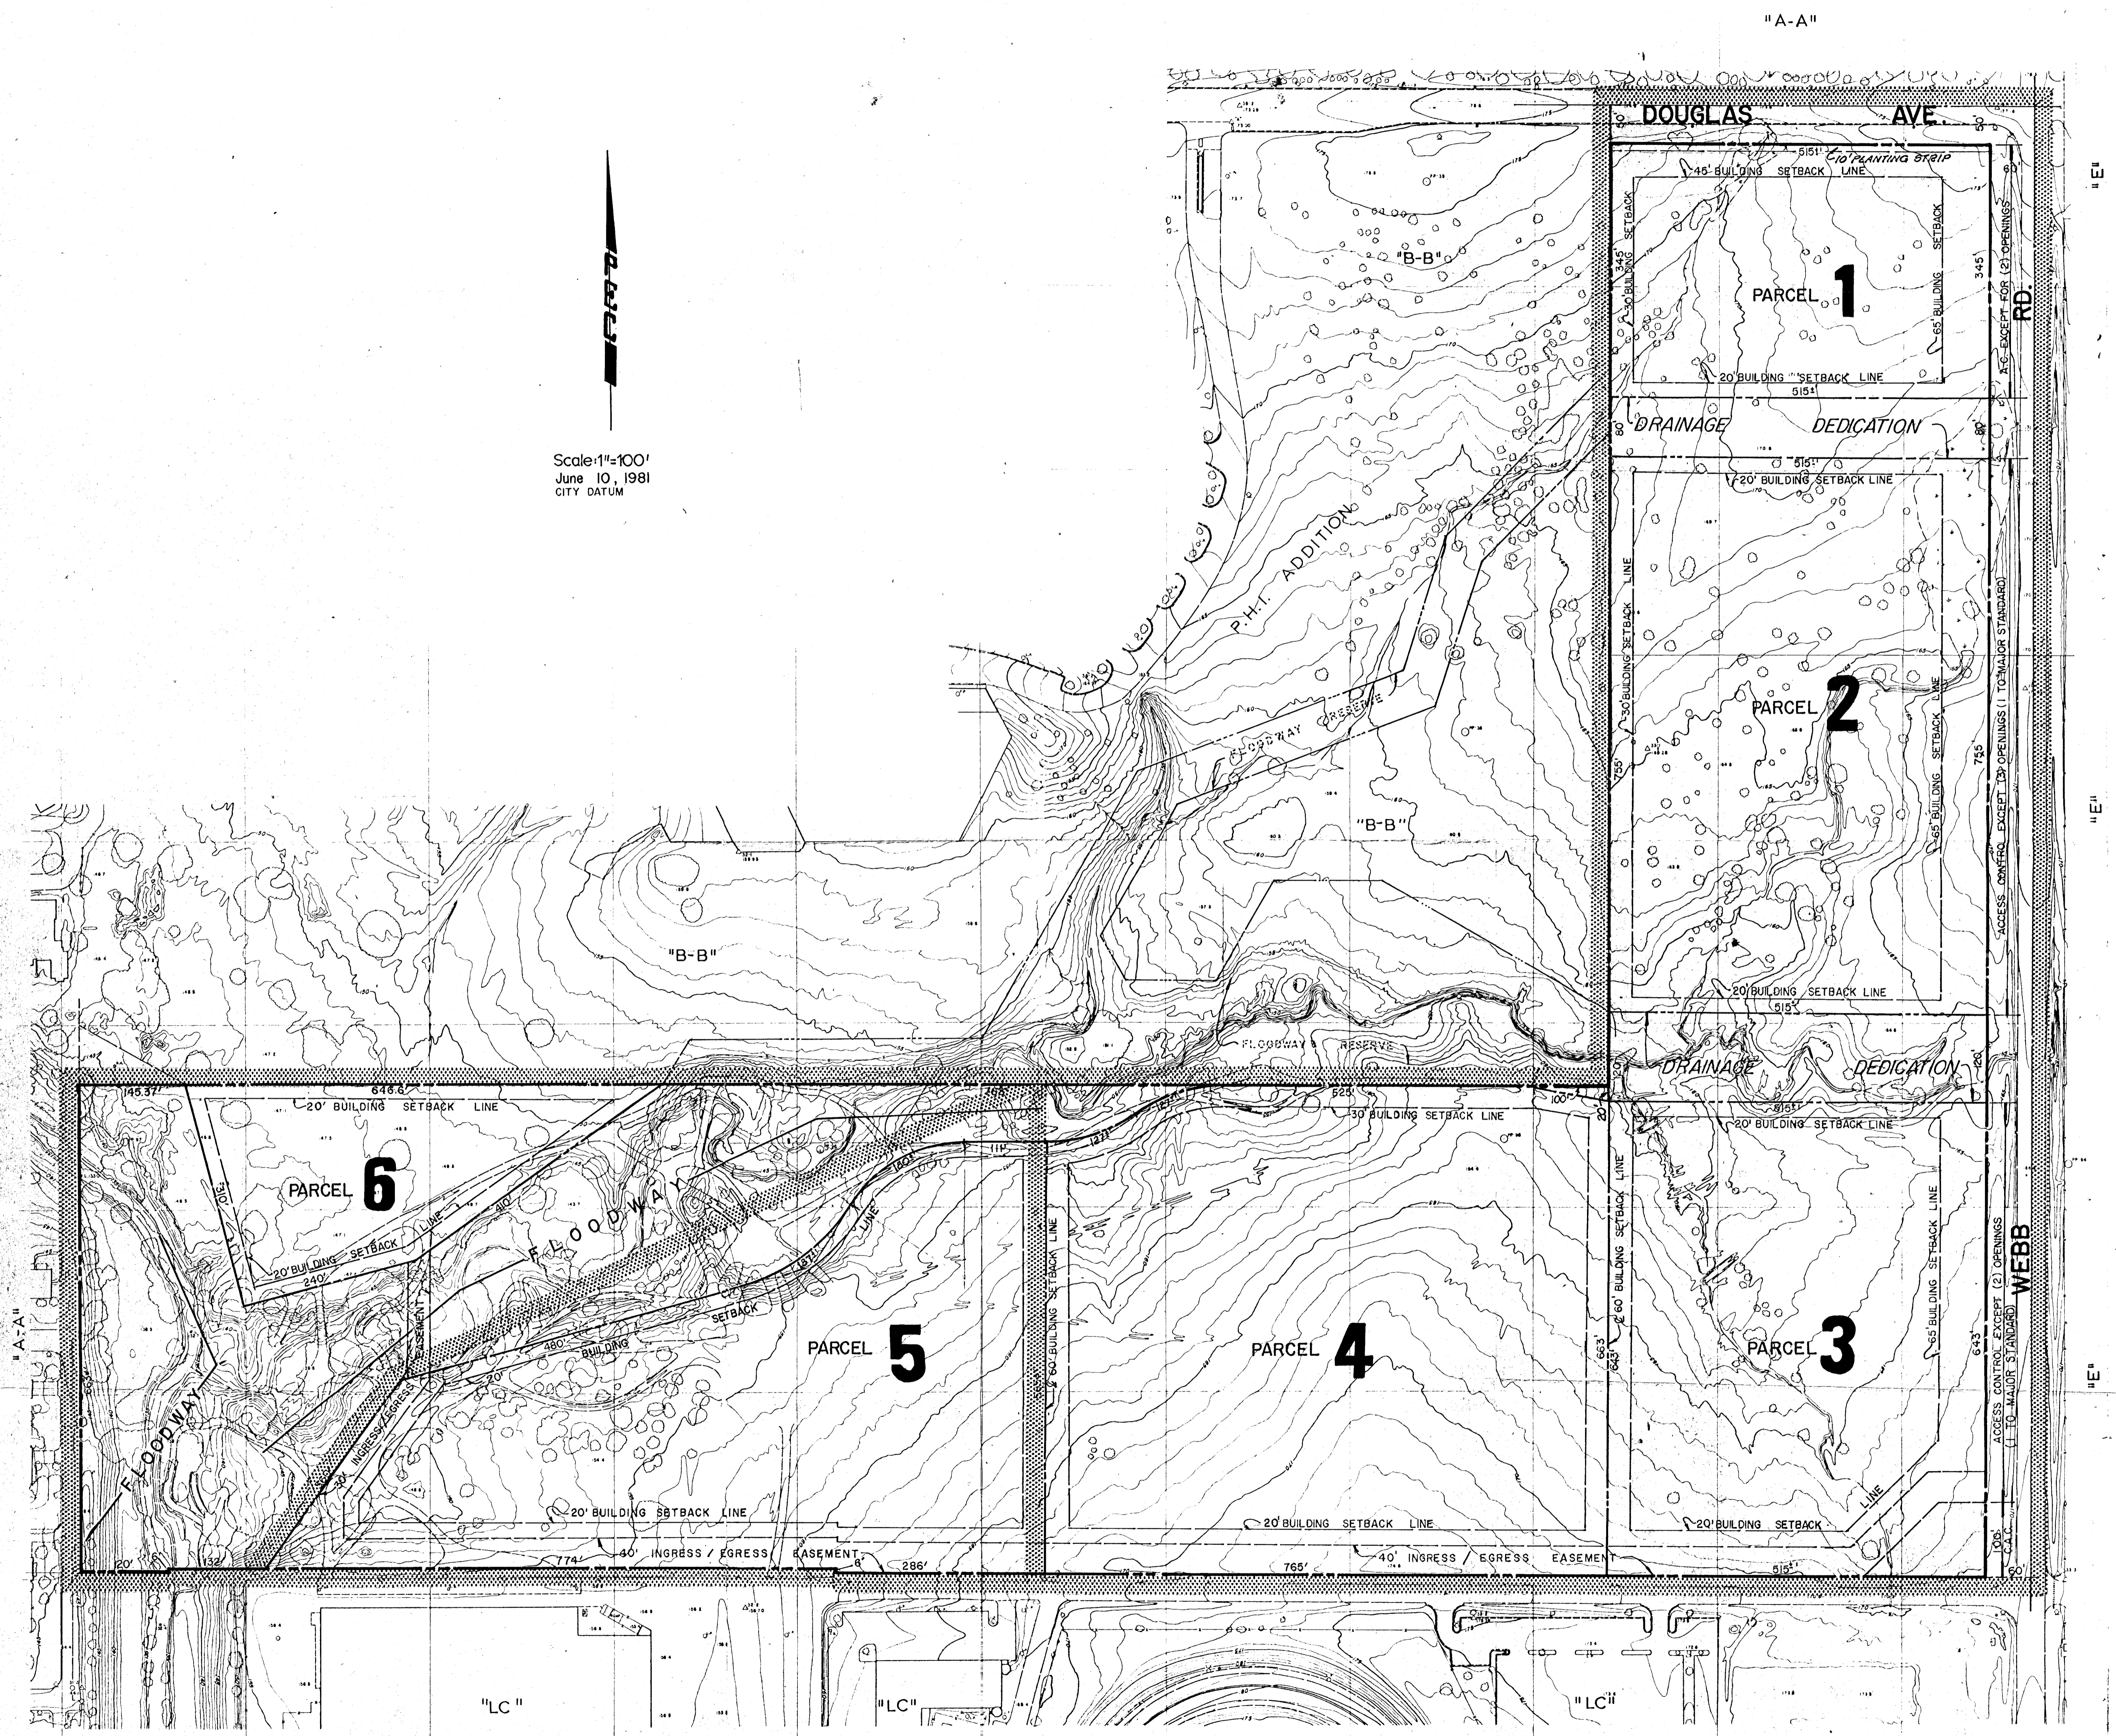

++ MAXWELL'S COMMUNITY UNIT PLAN ++

Exhibit A not attached