
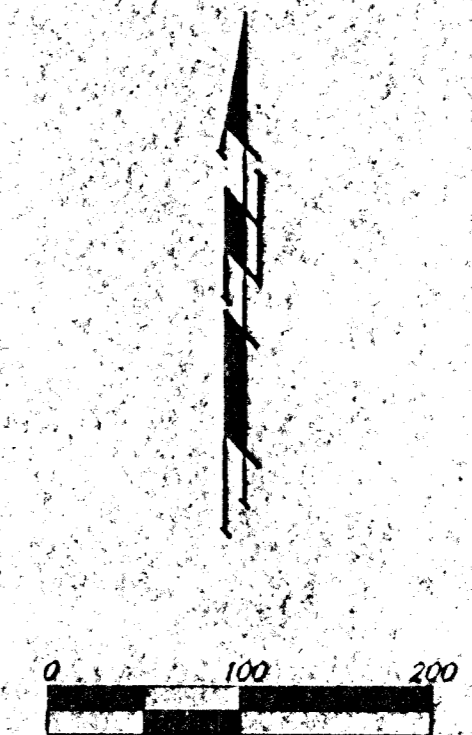


# UTILITY PLAN

## LOWE'S ADDITION

### WICHITA, SEDGWICK COUNTY, KANSAS

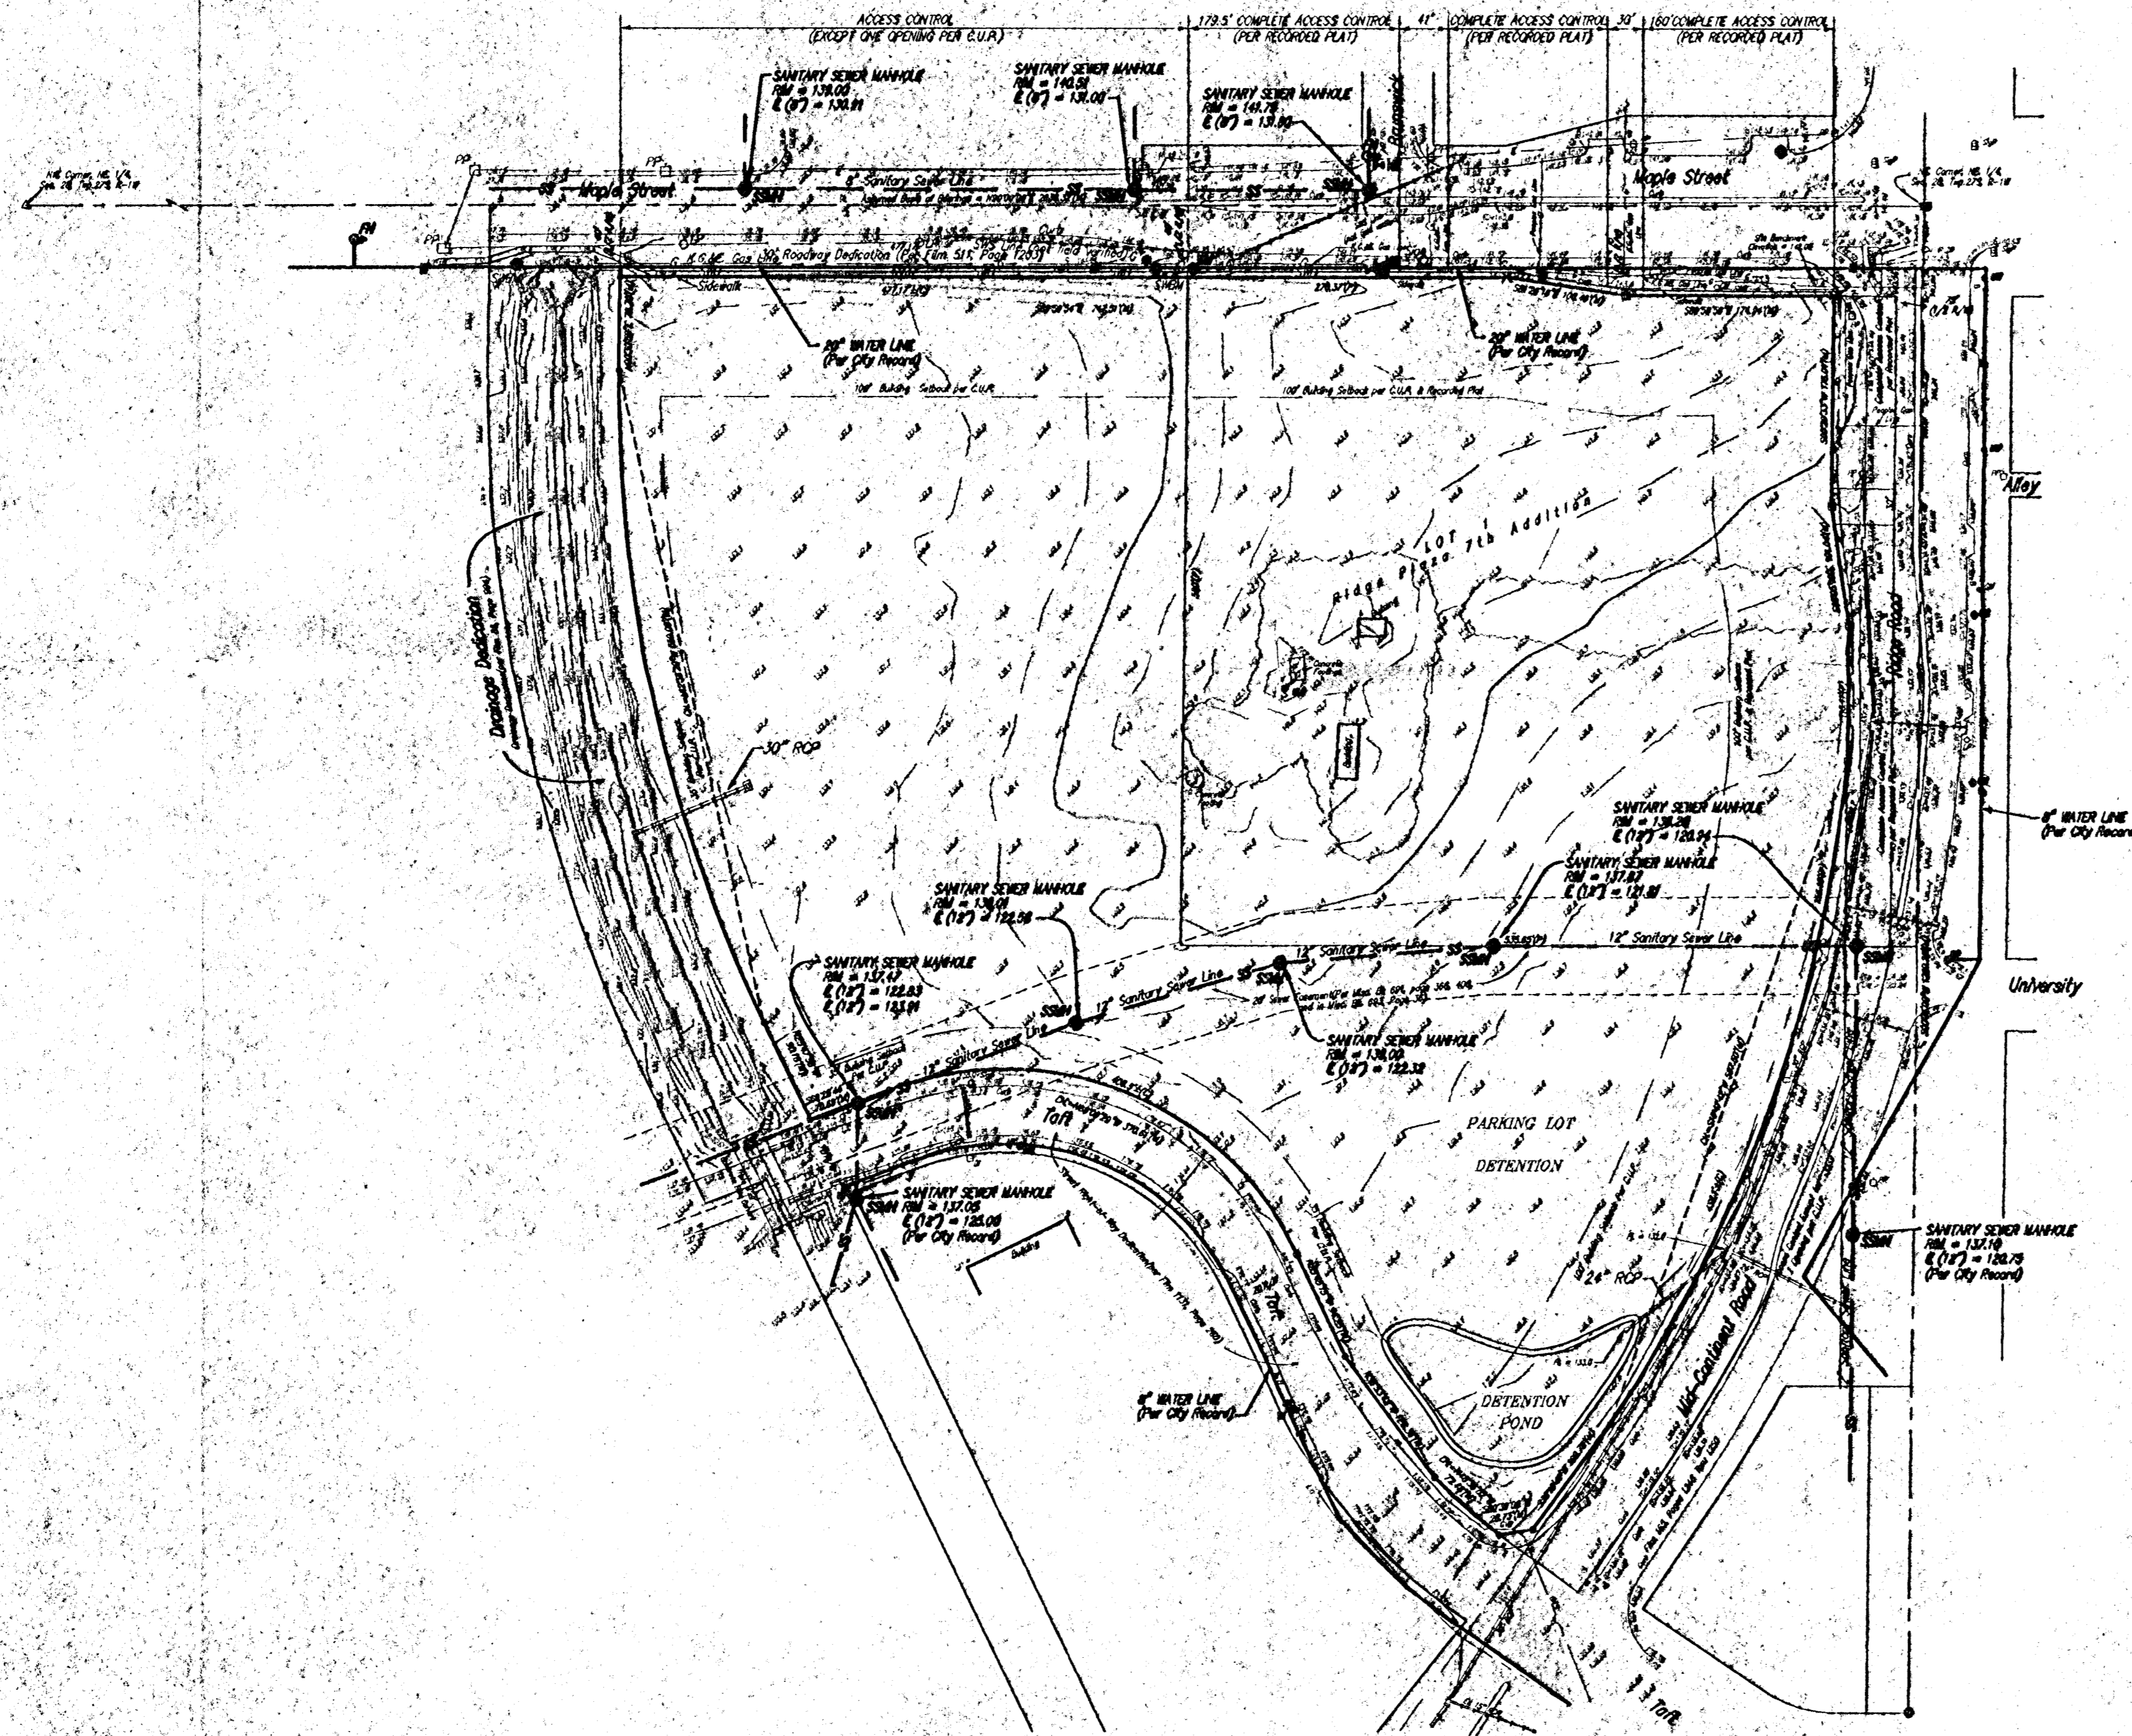


**LEGEND:**

- (C) = CALCULATED PER DESCRIBED
- (P) = PLATTED
- R/W = RIGHT-OF-WAY
- TC = TOP OF CURB

- = #4 Baughman Rebar Set
- = #4 Baughman Rebar Found
- = 1/2" Iron Pipe Found
- △ = Thimble Found
- × = Chiseled Cross Found
- ⊙ = 1/4 Section Hole Found
- = Not in Concrete Found

- SSMH = Sanitary Sewer Manhole
- CM = Catcher TV Marker
- DI = Drop Inlet
- EB = Electric Box
- FH = Fire Hydrant
- GM = Gas Meter
- GT = Gas Test
- GA = Gas Anchor
- LP = Light Pole
- MB = Mail Box
- MW = Monitoring Well
- PP = Power Pole
- SP = Signal Pole
- Sign = Sign
- SSMH = Sanitary Sewer Manhole
- SSMH = Southwest Bell Marker
- SWB Ped = Southwest Bell Pedestal
- T = Tree
- TB = Traffic Box
- WM = Water Meter
- WV = Water Valve

- Ex Water Line
- - - Ex Sanitary Sewer

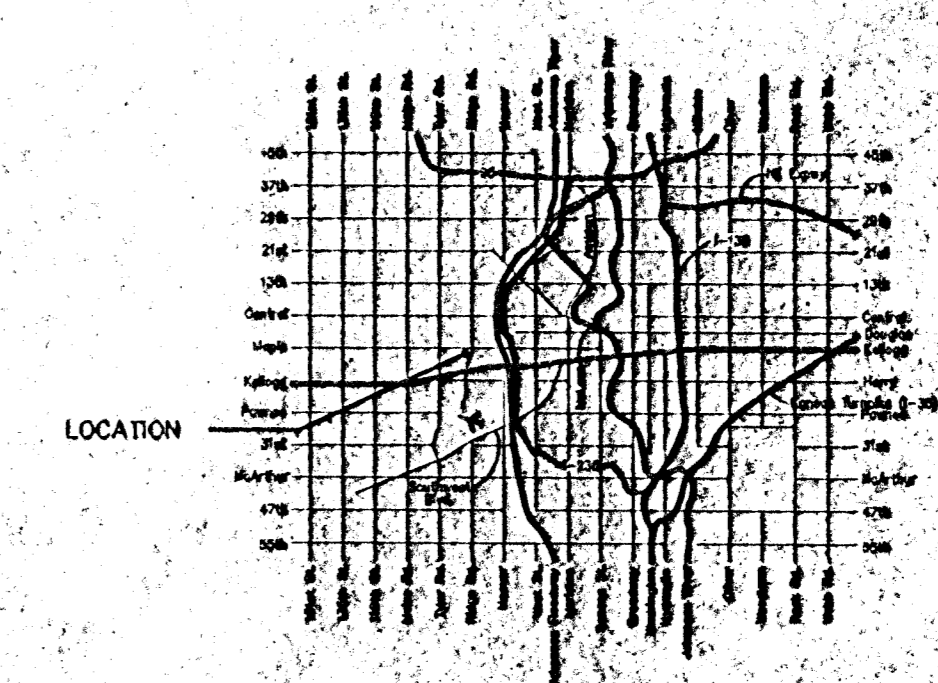

VICINITY MAP

June 24, 1997

BY: W. L. LONGSTAFF, INC.