


Note: 24" A.C. Water Main Line along West Side of Hillside Ave.

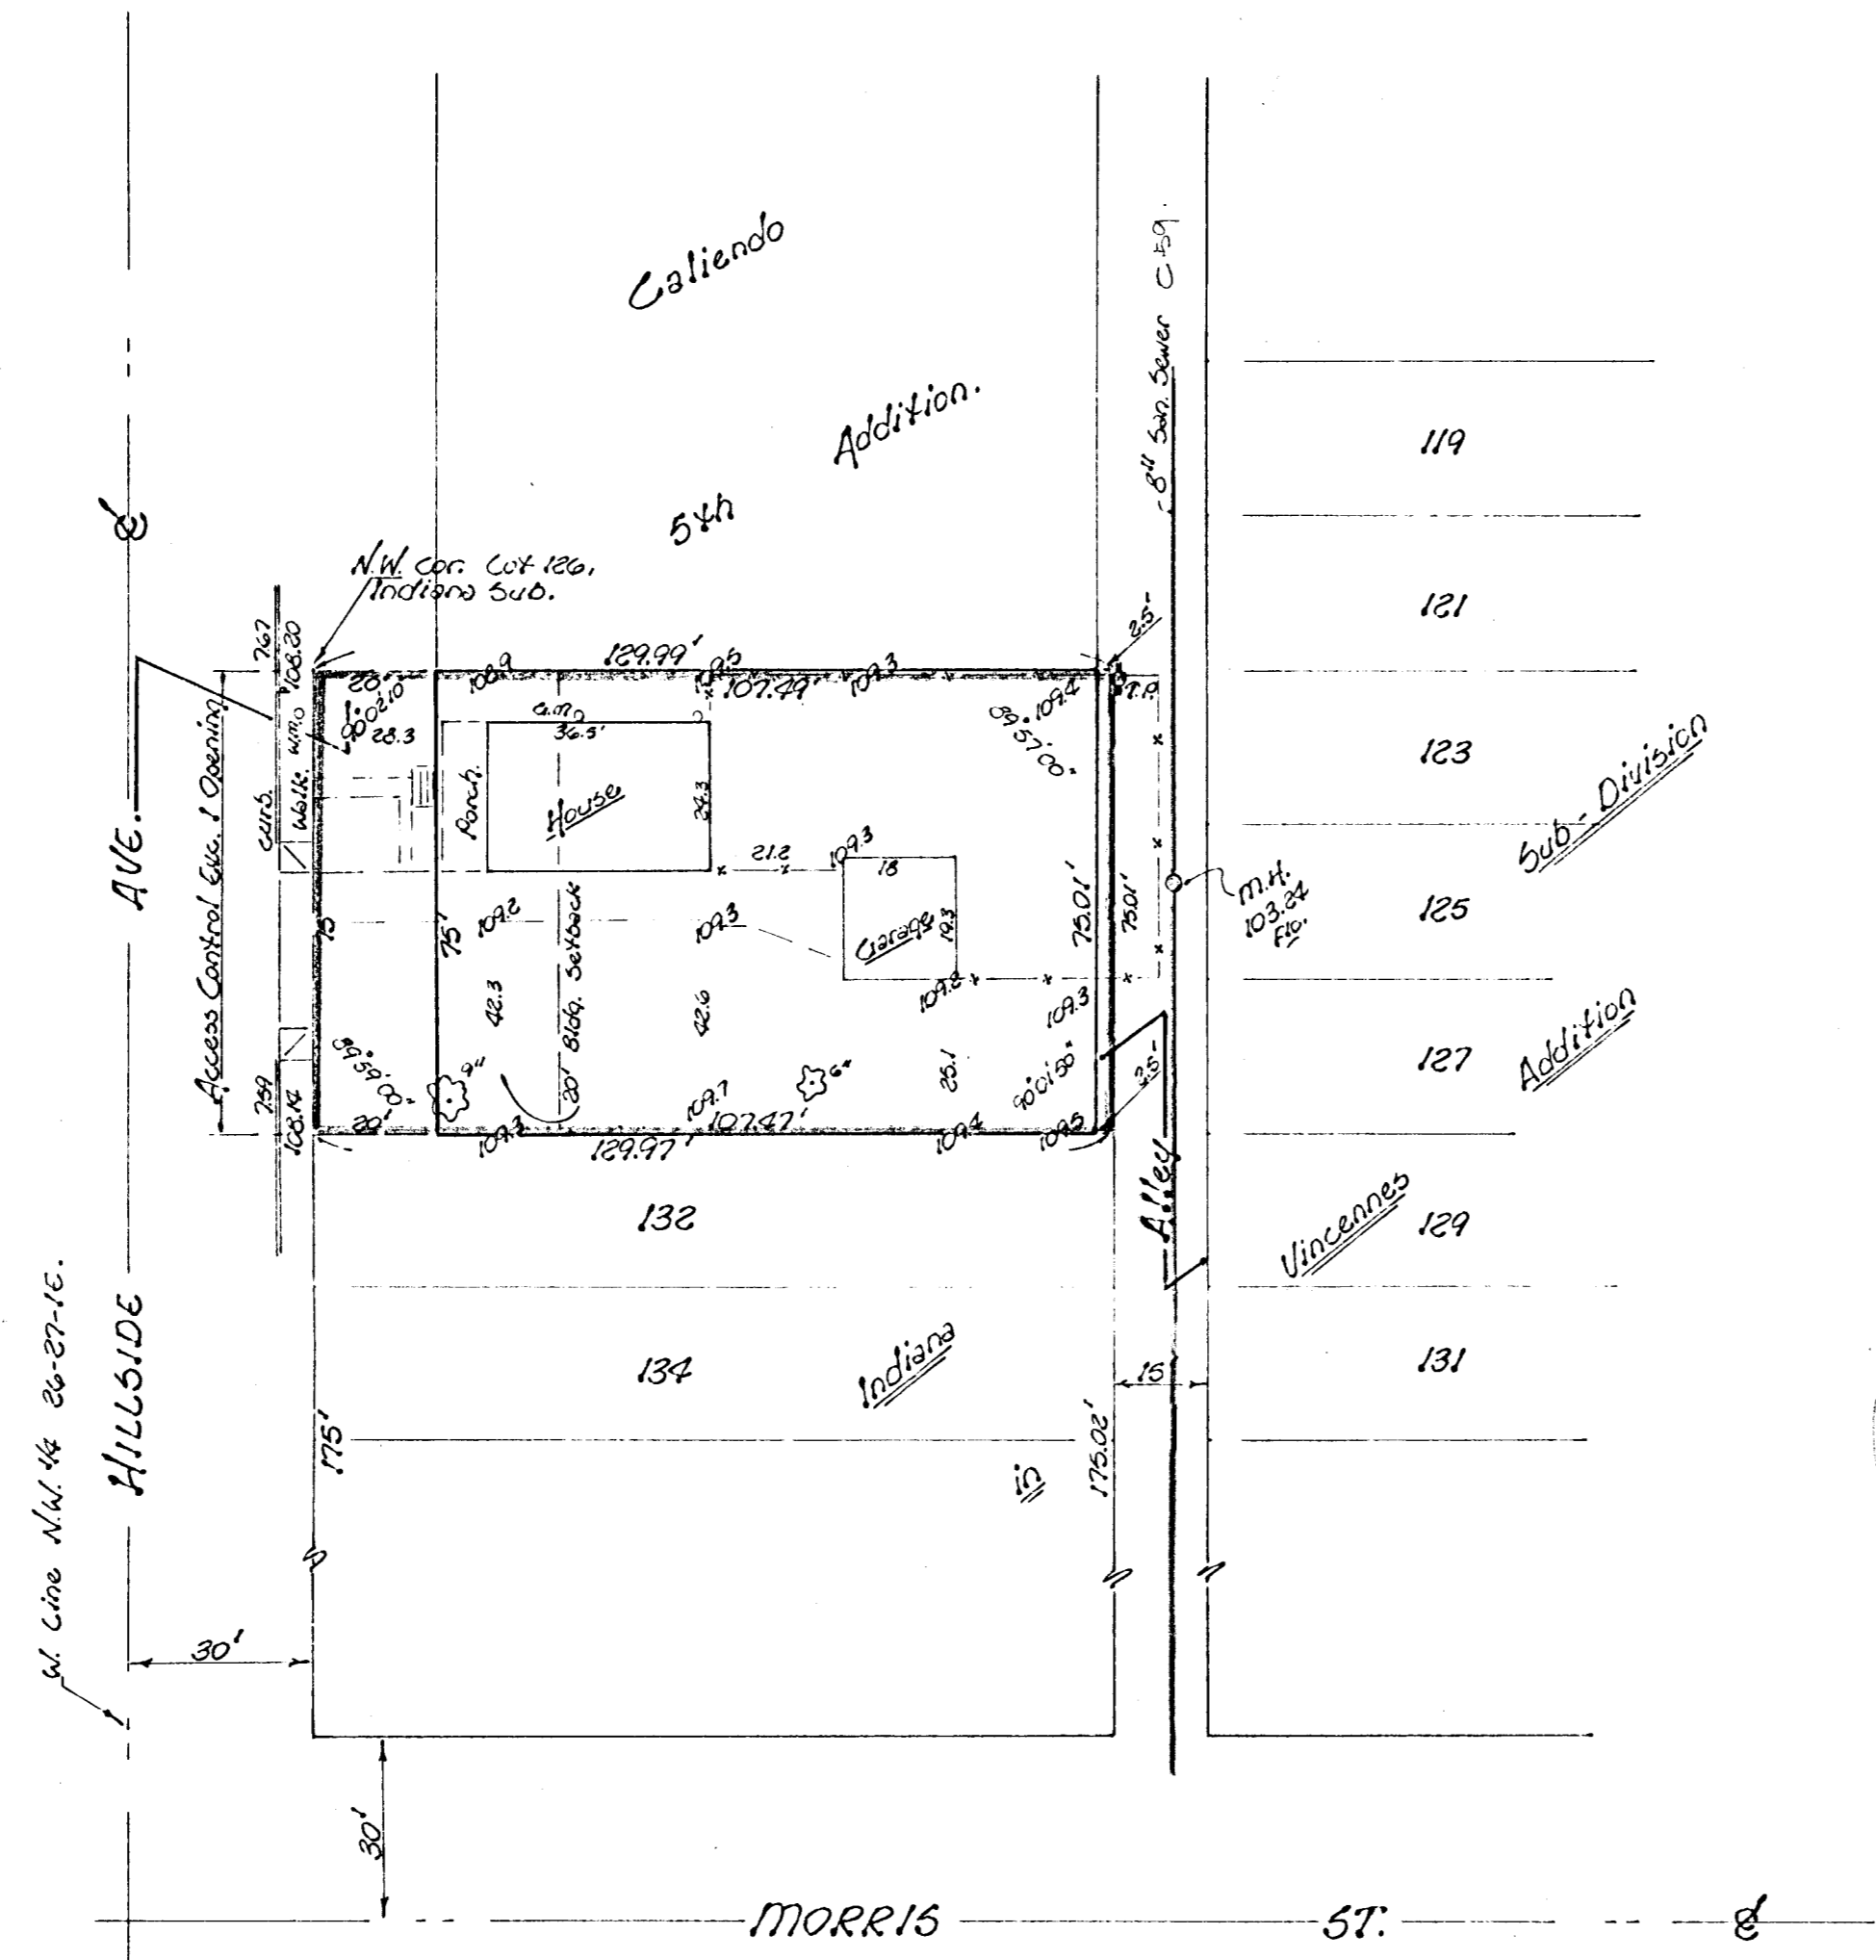

Lot Grading Plan:  
 Lot to be graded to drain to the street when redeveloped via approved driveways, flumes, inlets, etc.

— Sketch Plot —  
**LOVE ADDITION**

Lots 126-128-130 on Hillside, Indiana Sub-division in Vincennes Addition to Wichita, K.S.

Owner: Minnie Lou Love & Bertha E. Johnson.