
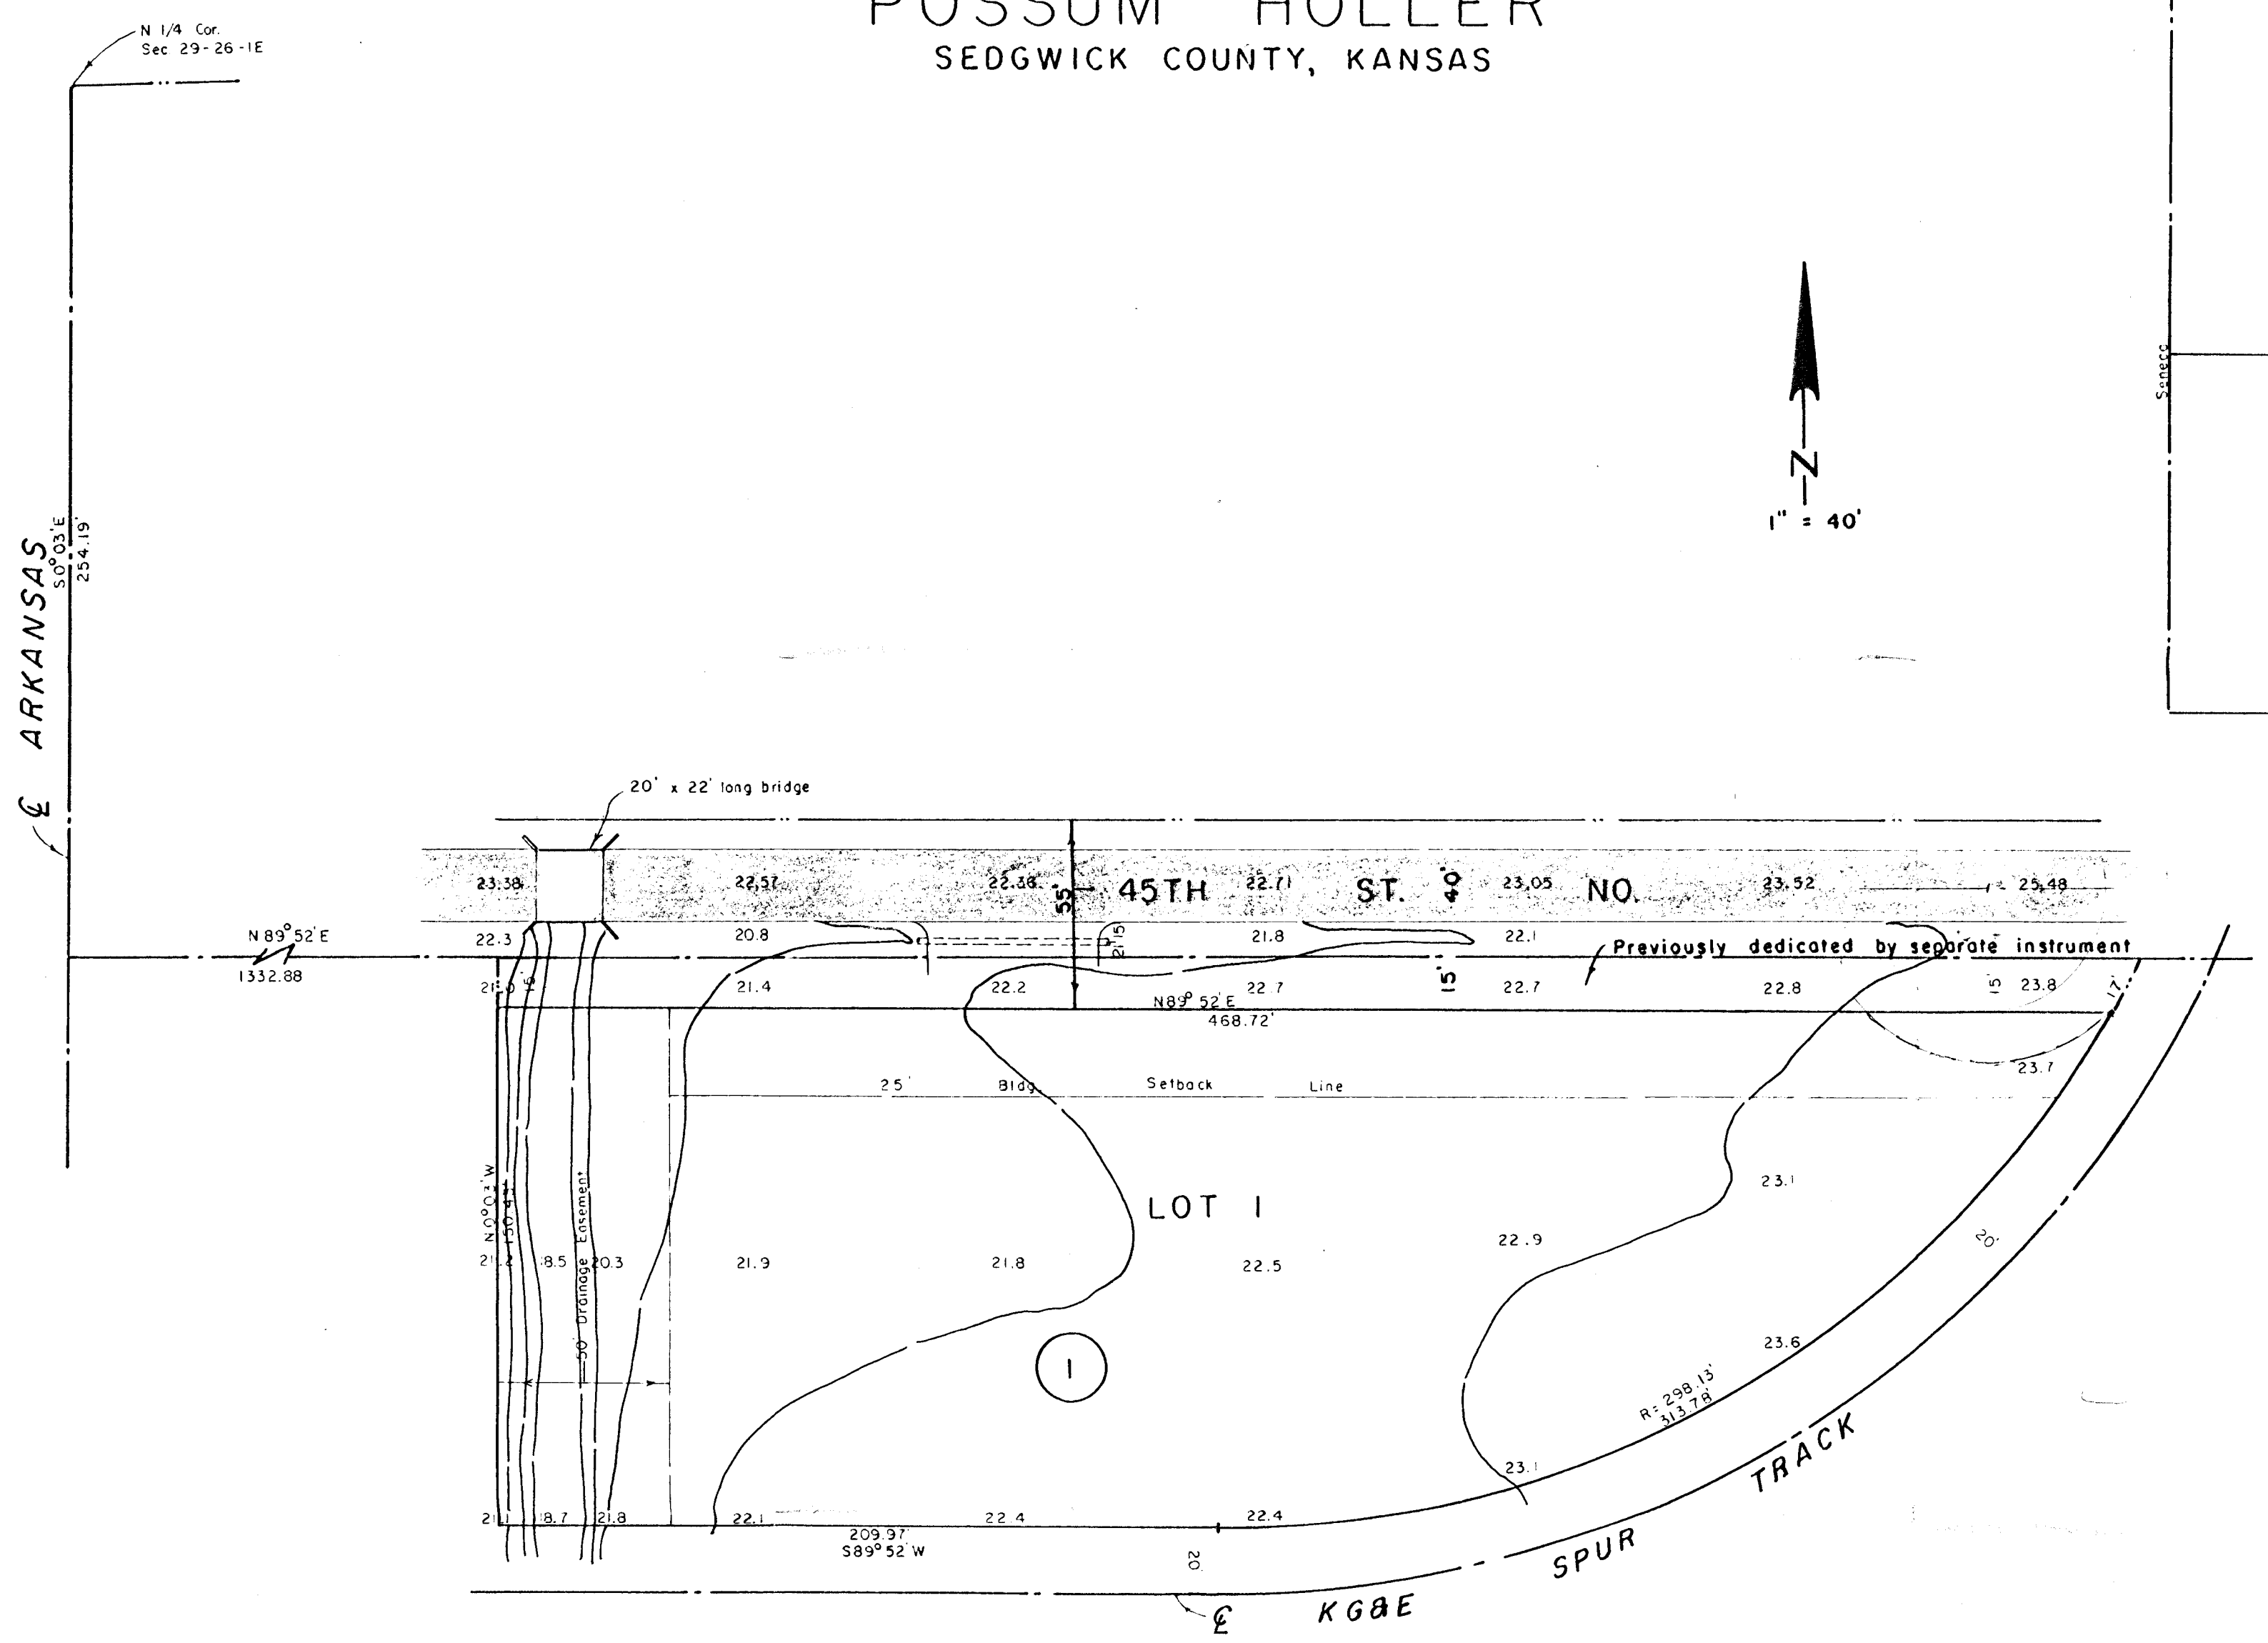


SKETCH AND PRELIMINARY PLAT
POSSUM HOLLER
 SEDGWICK COUNTY, KANSAS

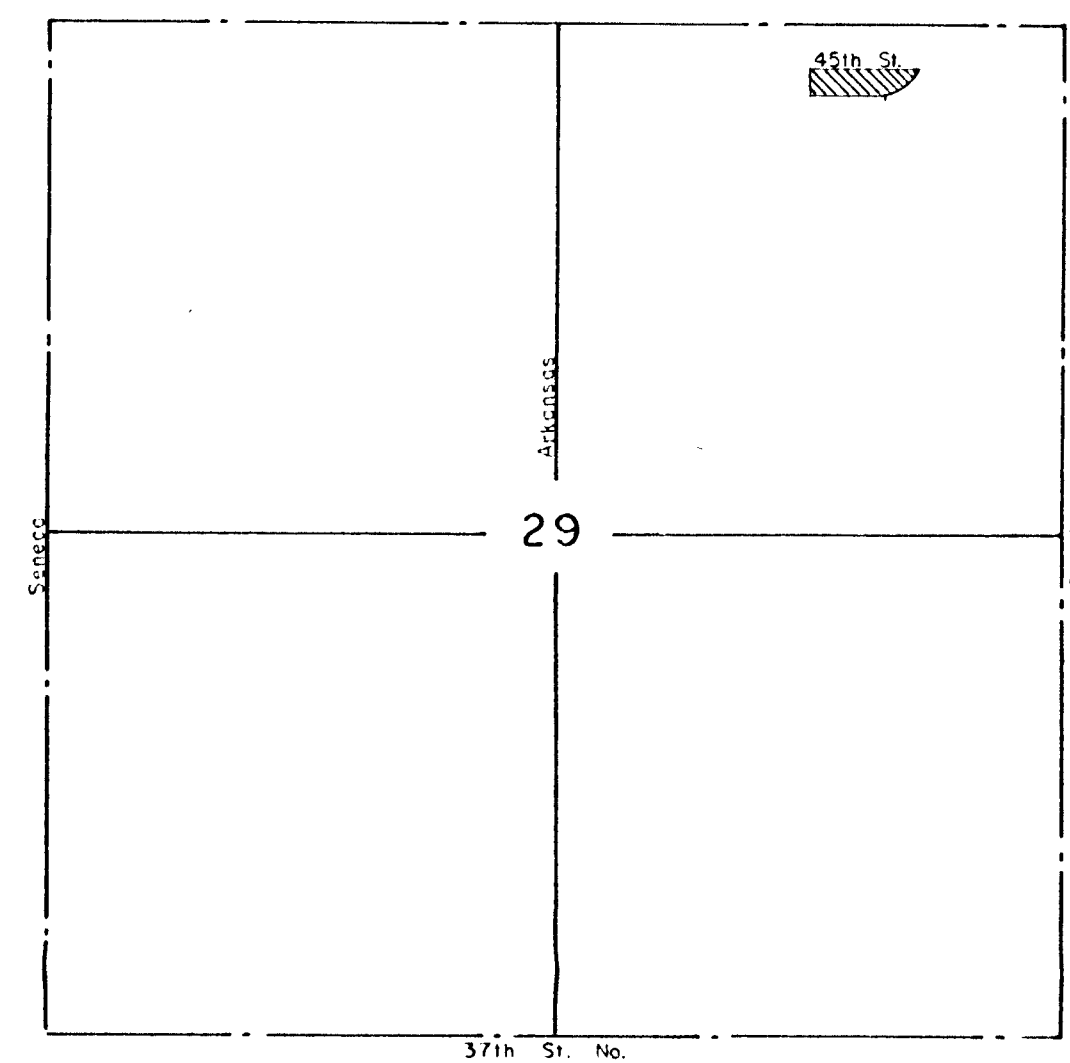

FOR: LORA J. PRESNELL
 210 W. 45TH ST. NO.
 WICHITA, KS

PREPARED BY:
 HI-TECH SURVEYORS, INC.
 1542 S. ST. FRANCIS
 WICHITA, KS 67211

264-0341

B.M. - ELEV. 1324.51 - "0" on top of curb at NE cor.
 of 45th St. N. and Arkansas.

TOPO MADE MARCH 23, 1989.