


CLOSURE COMPUTATIONS

"POULTER MEADOWS"

ner of the
35, T27S,
R1M

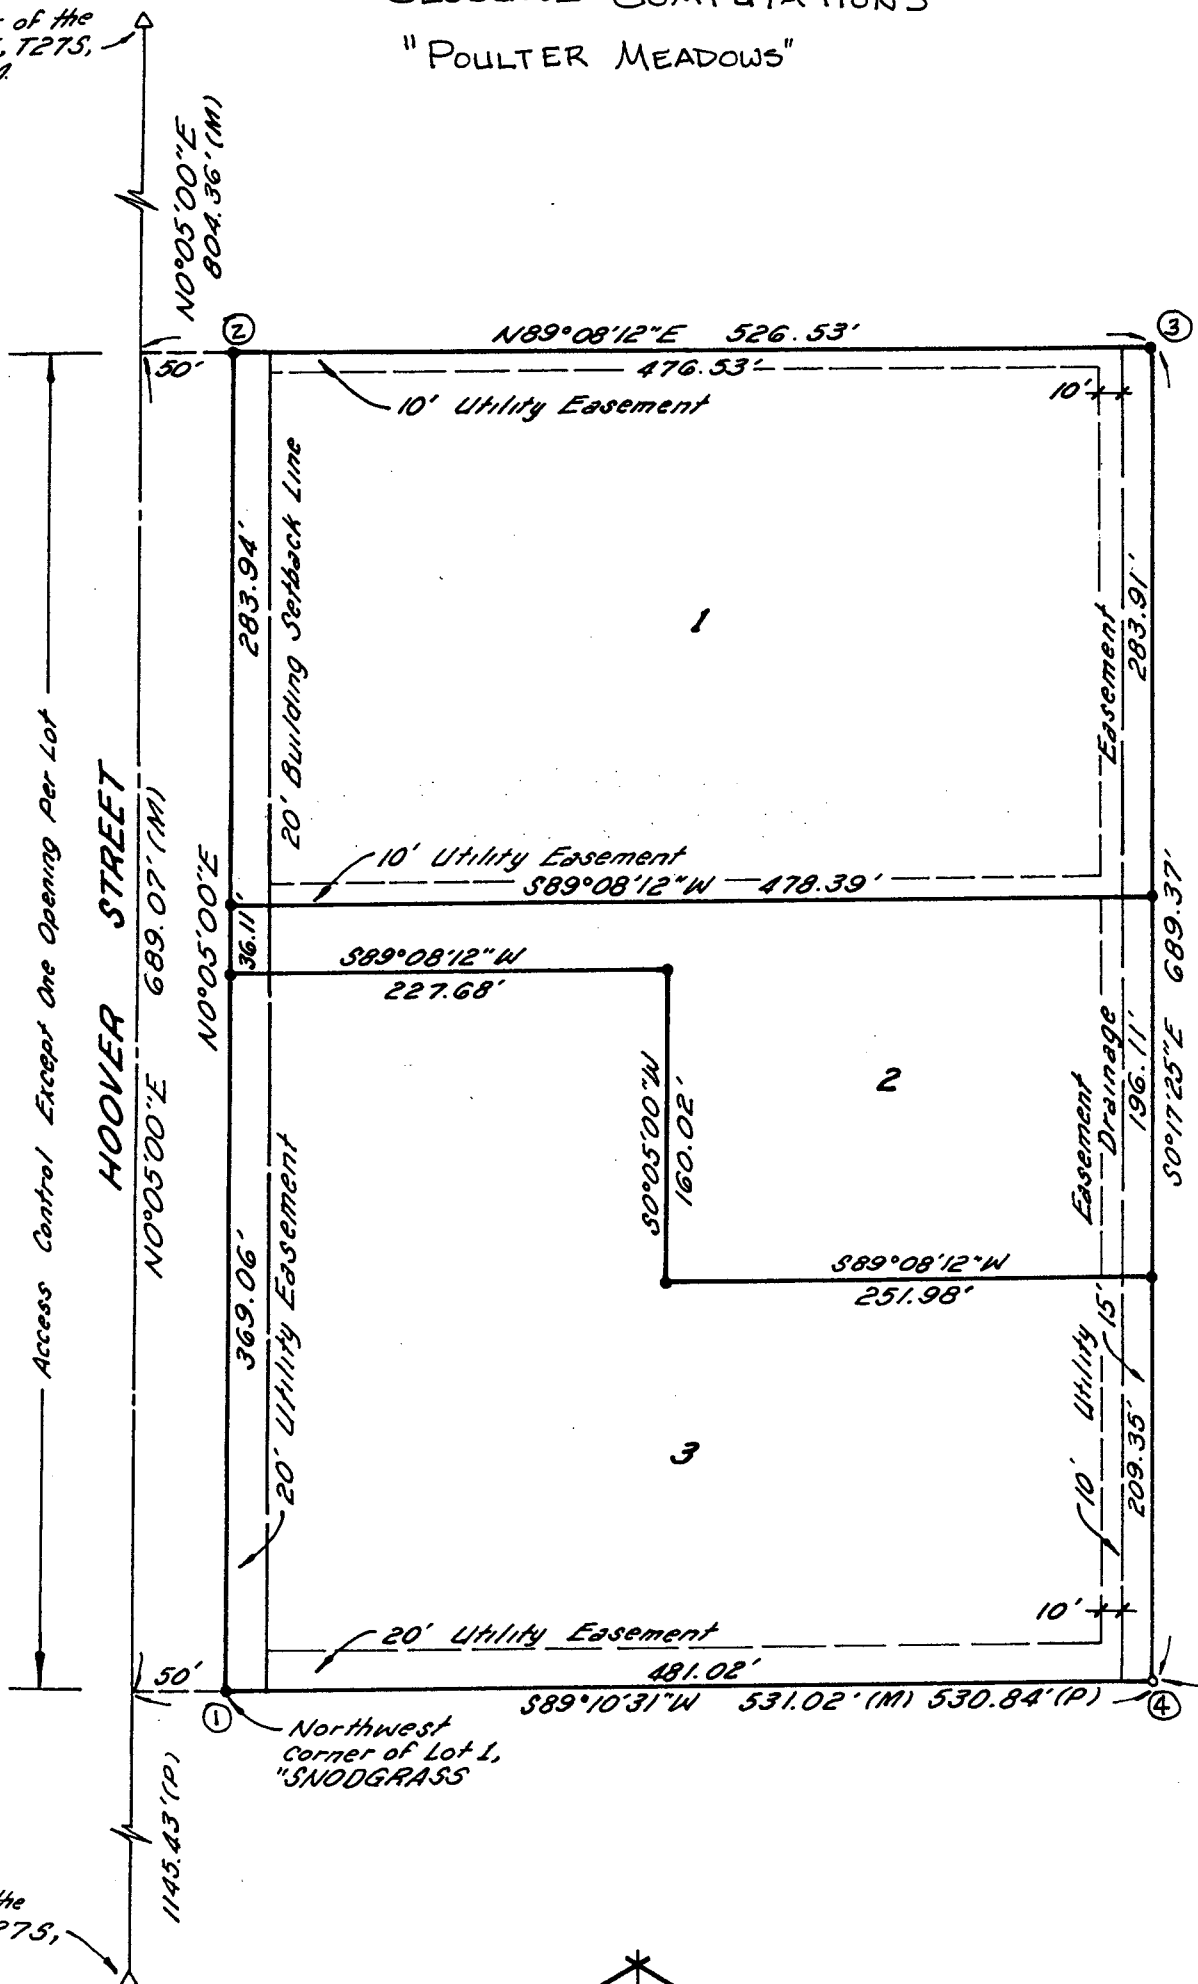

WICHITA-VALLEY CENTER FLOOD CONTROL

Condemnation Case A-31849

of the
T27S,

Northeast corner of Lot 1, "SNODGRASS ADDITION"

