


S.S. #20
LAT. L-DIST. T.
BOOK # D-20

Note: 6" & 2" Water lines
in south side of 27th St.

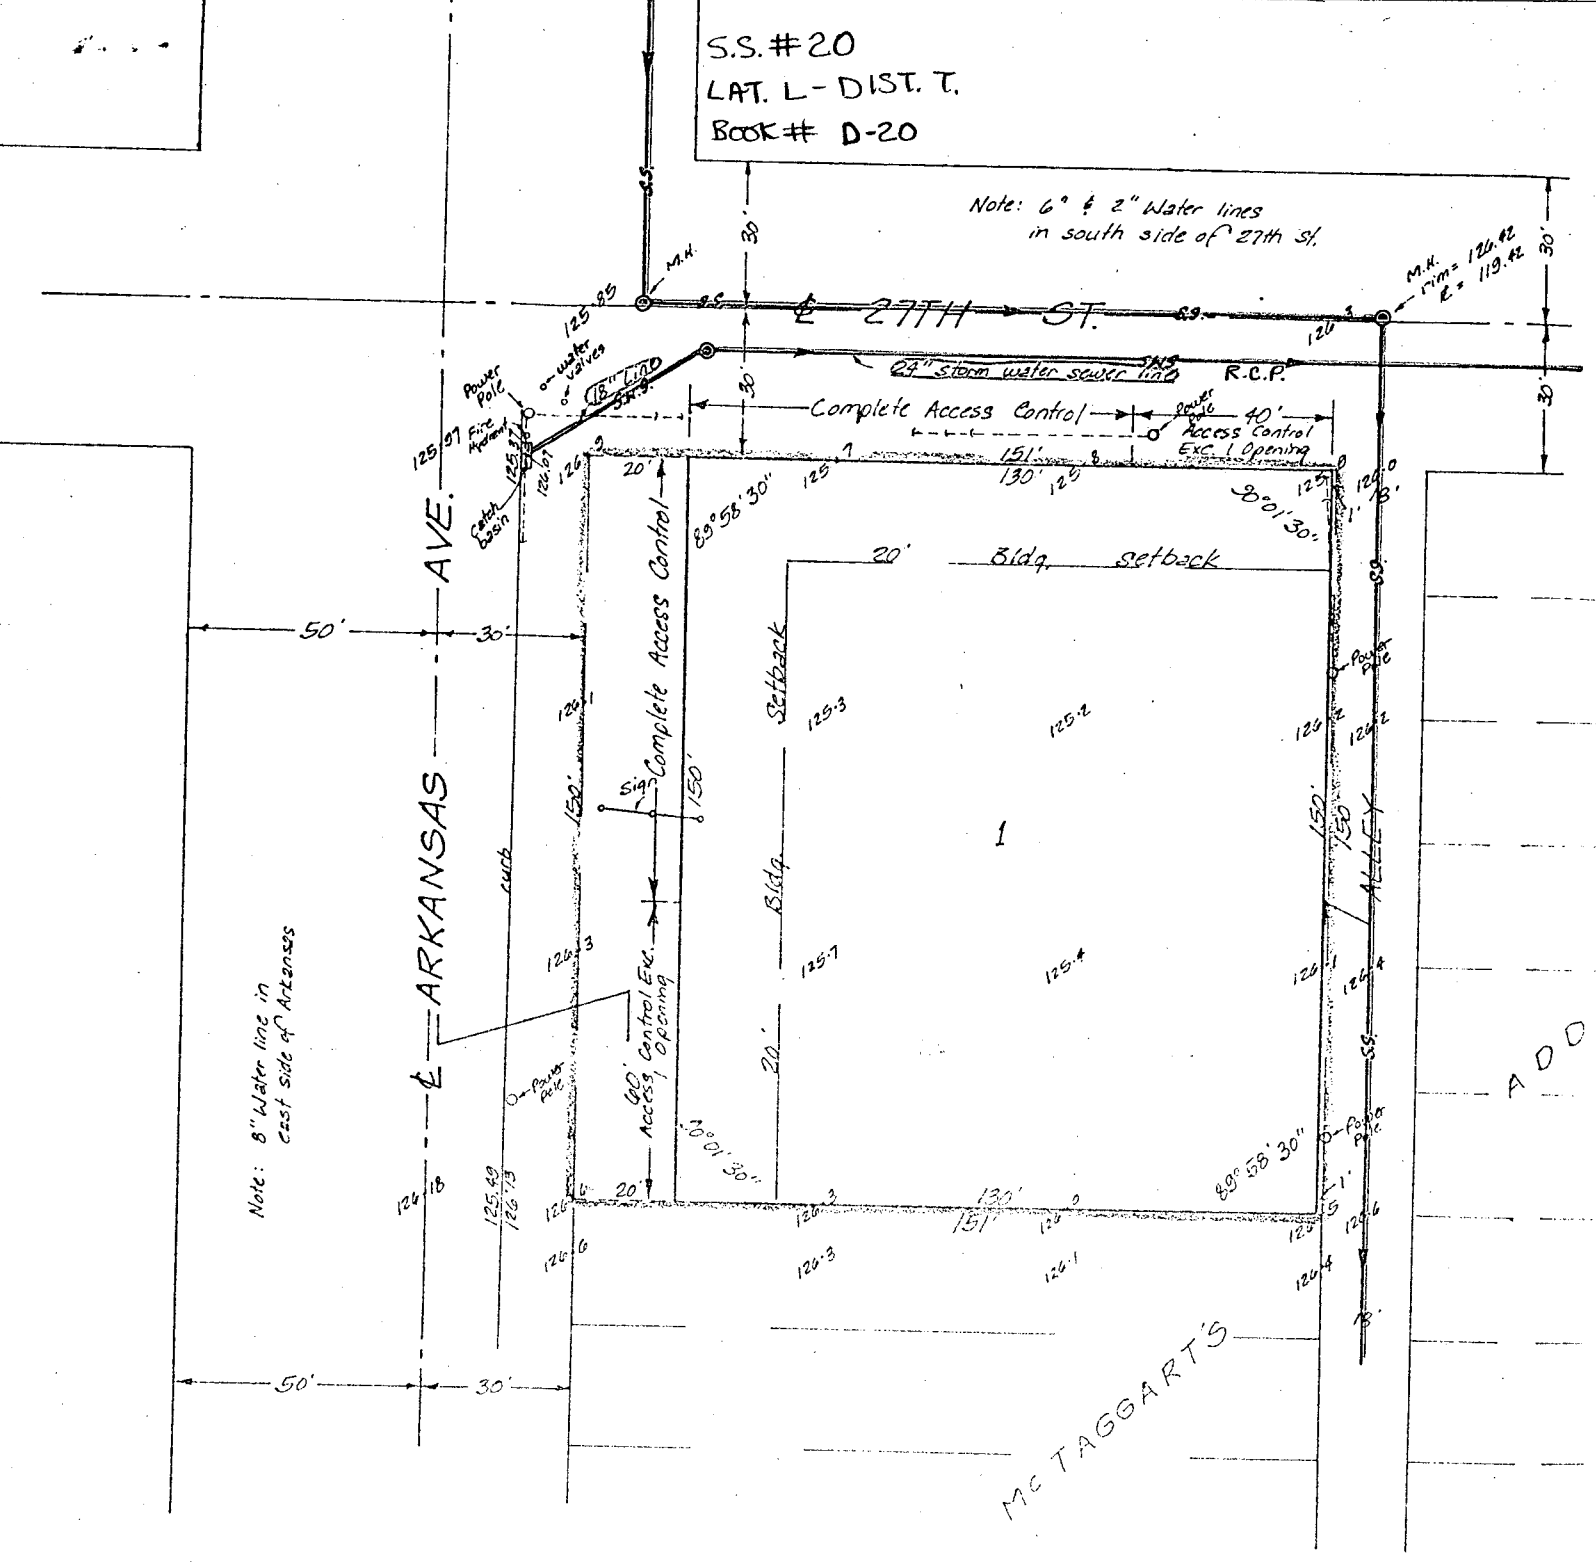

SKETCH PLAT
POWELL'S 8TH ADDITION

LOTS 2-4-6-8-10-12 ON ARKANSAS
MCTAGGART'S ADDITION TO WICHITA,
KANSAS

OWNER: JULIE JANINE BRANSON