




NE Cor SE
1/4 Sec 16
275-R1W

MCCORMICK AVE.

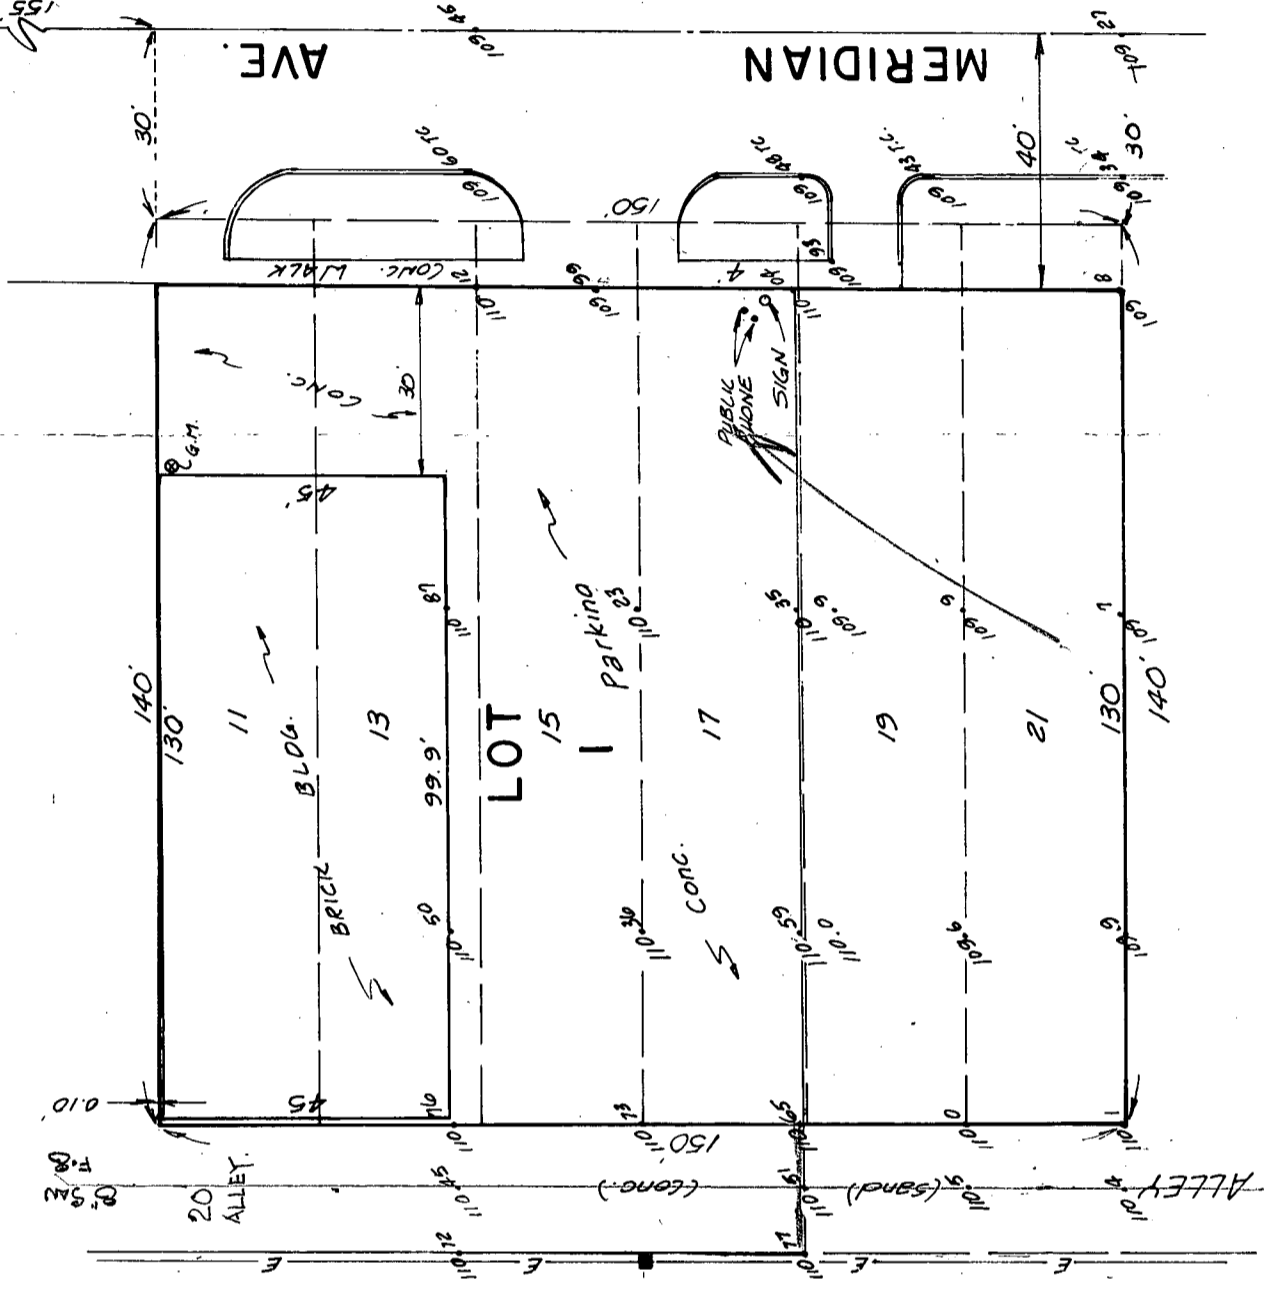


SCALE: 1"=30'

BM. Top Conc Slab, & Alley @
S. Line Lot 17 Elev = 110.51
(City Datum)

DESCRIPTION: REPLAT OF
LOTS 11, 13, 15, 17, 19, 21,
RICHMOND'S ADDITION

OWNER: ALTON D. POWELL
BETTY JO POWELL

ENGINEER: GERALD YOUNG
CIVIL ENGINEER
1-15-80

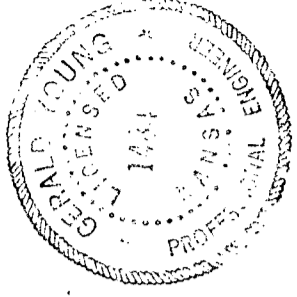

SKETCH PLAT
POWELL'S 7TH ADDITION