


WILLO — ESQUE 5TH. ADDN.

DRAINAGE CONCEPT / PLAN

April, 1981

°° LEGEND °°

- = Drainage Arrow
- VA = Valley Gutter
- HP = High Point
- = Inlet Location

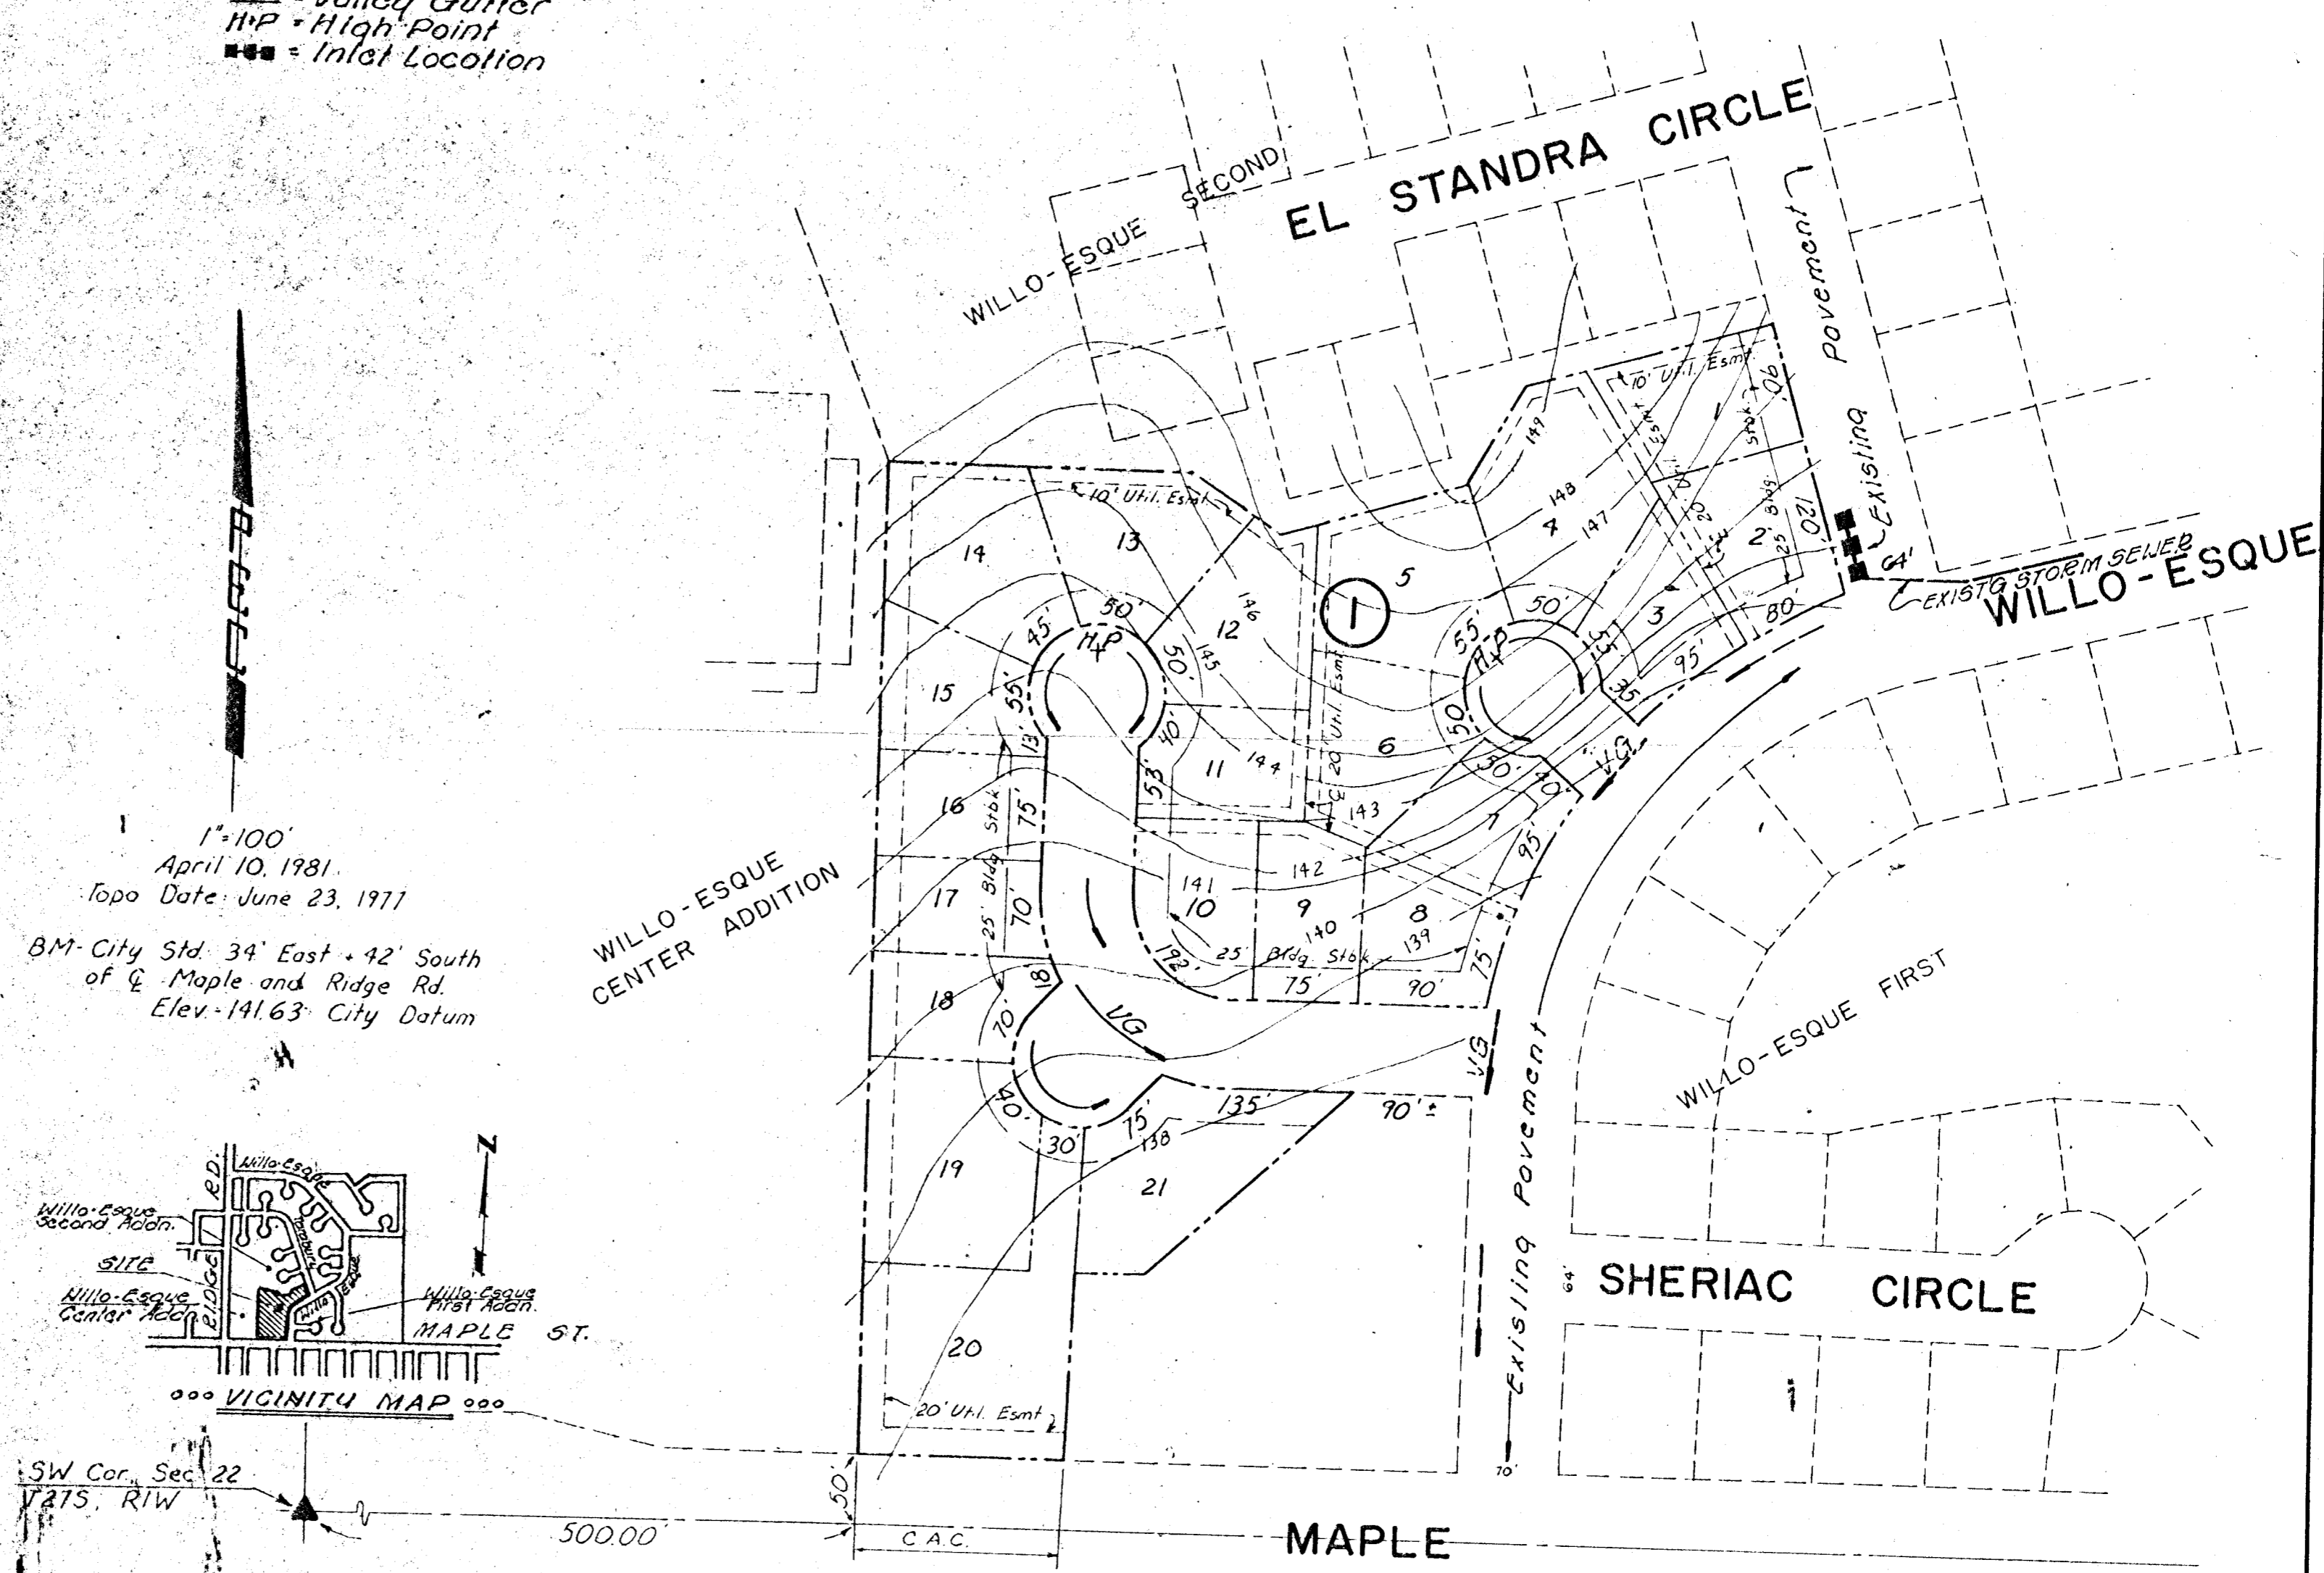

NOTE:
All Utilities Available

Owner: Donald C. Slawson
c/o Larry Chambers
Suite 200-Douglas Bldg.
104 S. Broadway
Wichita Ks. 67202

Engineer: Professional Engineering Consultants
1440 E. English
Wichita Ks. 67211