


PRELIMINARY PLAT

•• WILLO-ESQUE 5th ADDITION ••

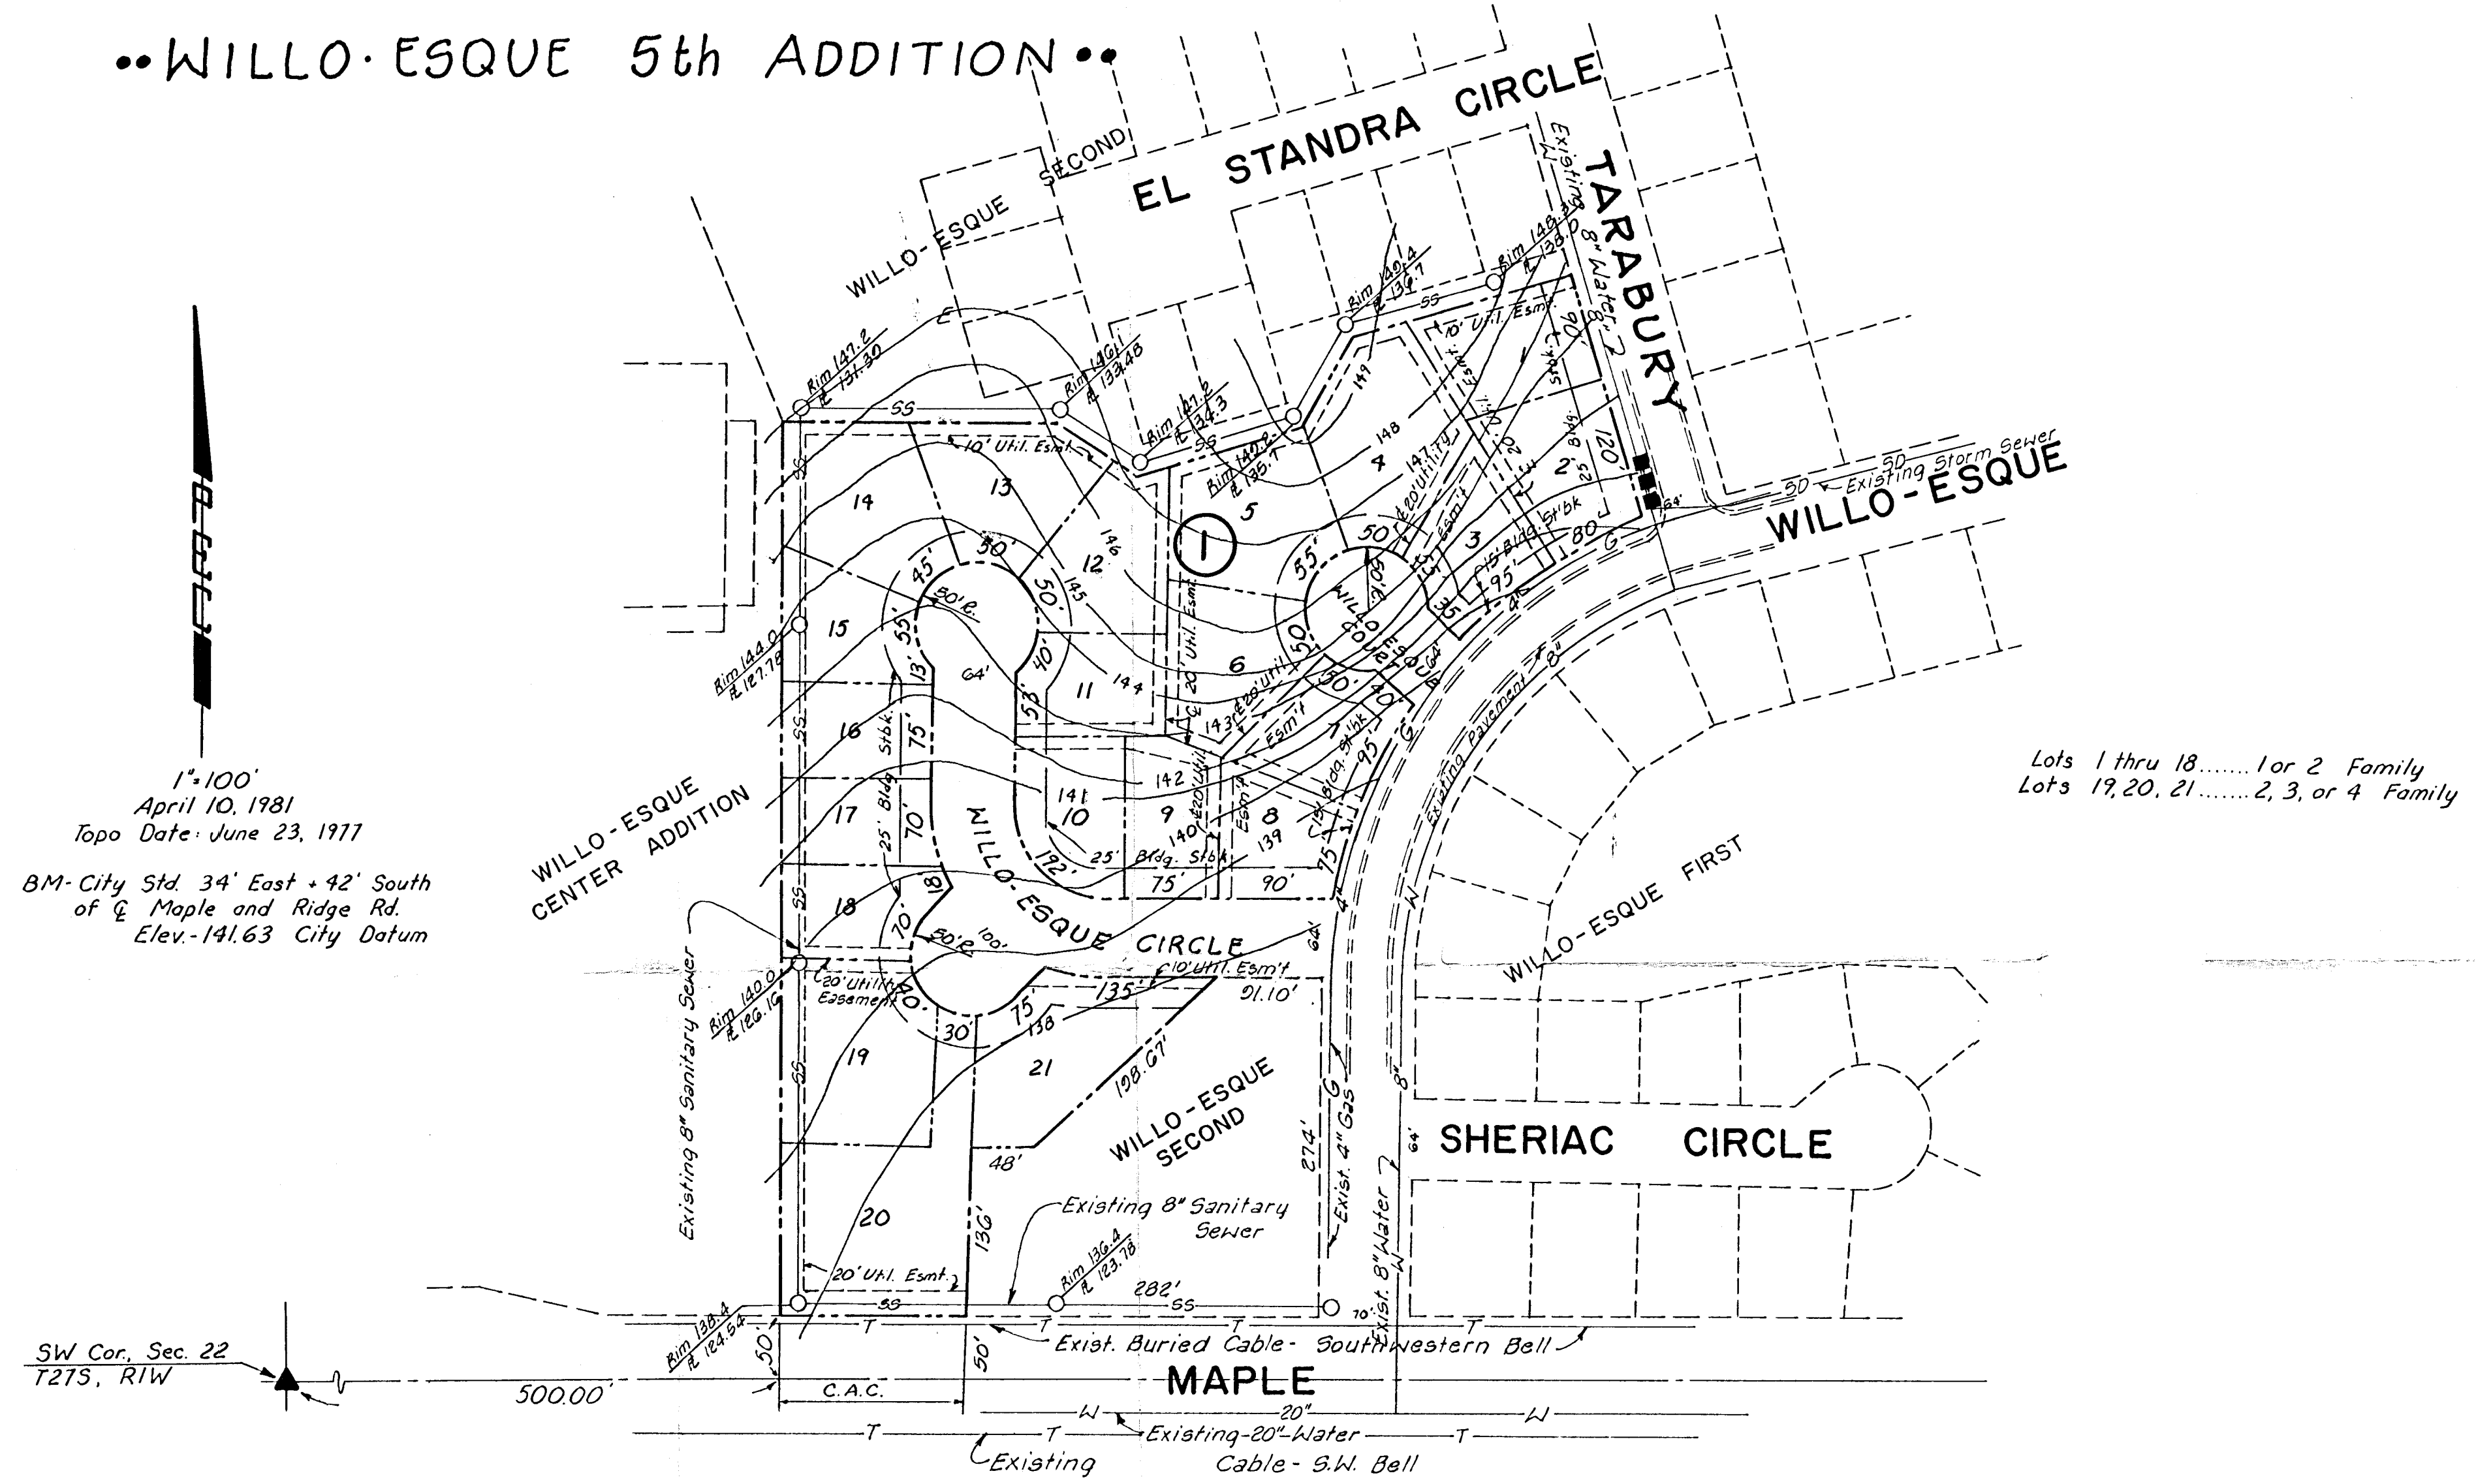

Lots 1 thru 18..... 1 or 2 Family  
 Lots 19, 20, 21..... 2, 3, or 4 Family

NOTE:  
 All Utilities Available

Owner: Donald C. Slawson  
 c/o Larry Chambers  
 Suite 200 - Douglas Bldg.  
 104 S. Broadway  
 Wichita Ks. 67202

Engineer: Professional Engineering Consultants  
 1440 E. English  
 Wichita Ks. 67211

