

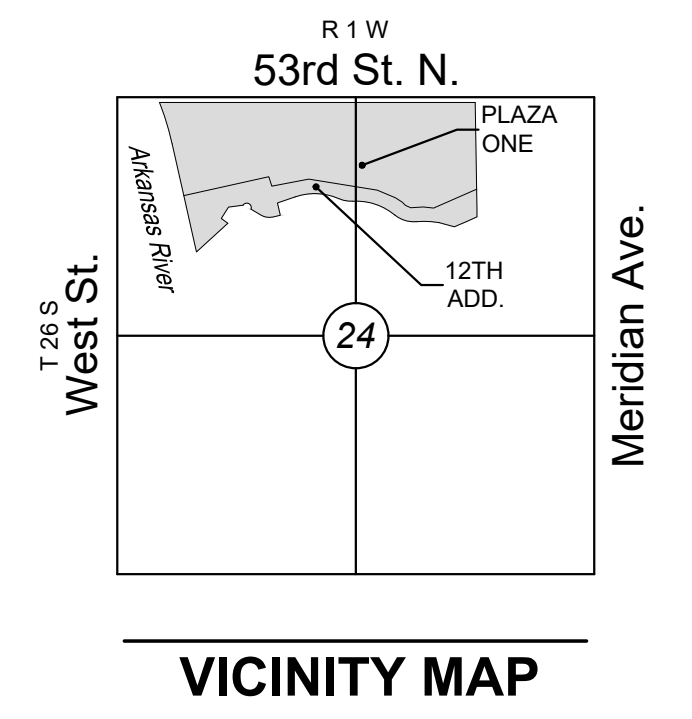


PLOTTED Friday, June 12, 2020 @ 09:20AM

J:\PROJECTS\2301010365_MOORINGS PLAZA ONE\00_23010365_CAD\SHS\DWG\CIVIL\DRNGS\23010365_06_DWP.DWG

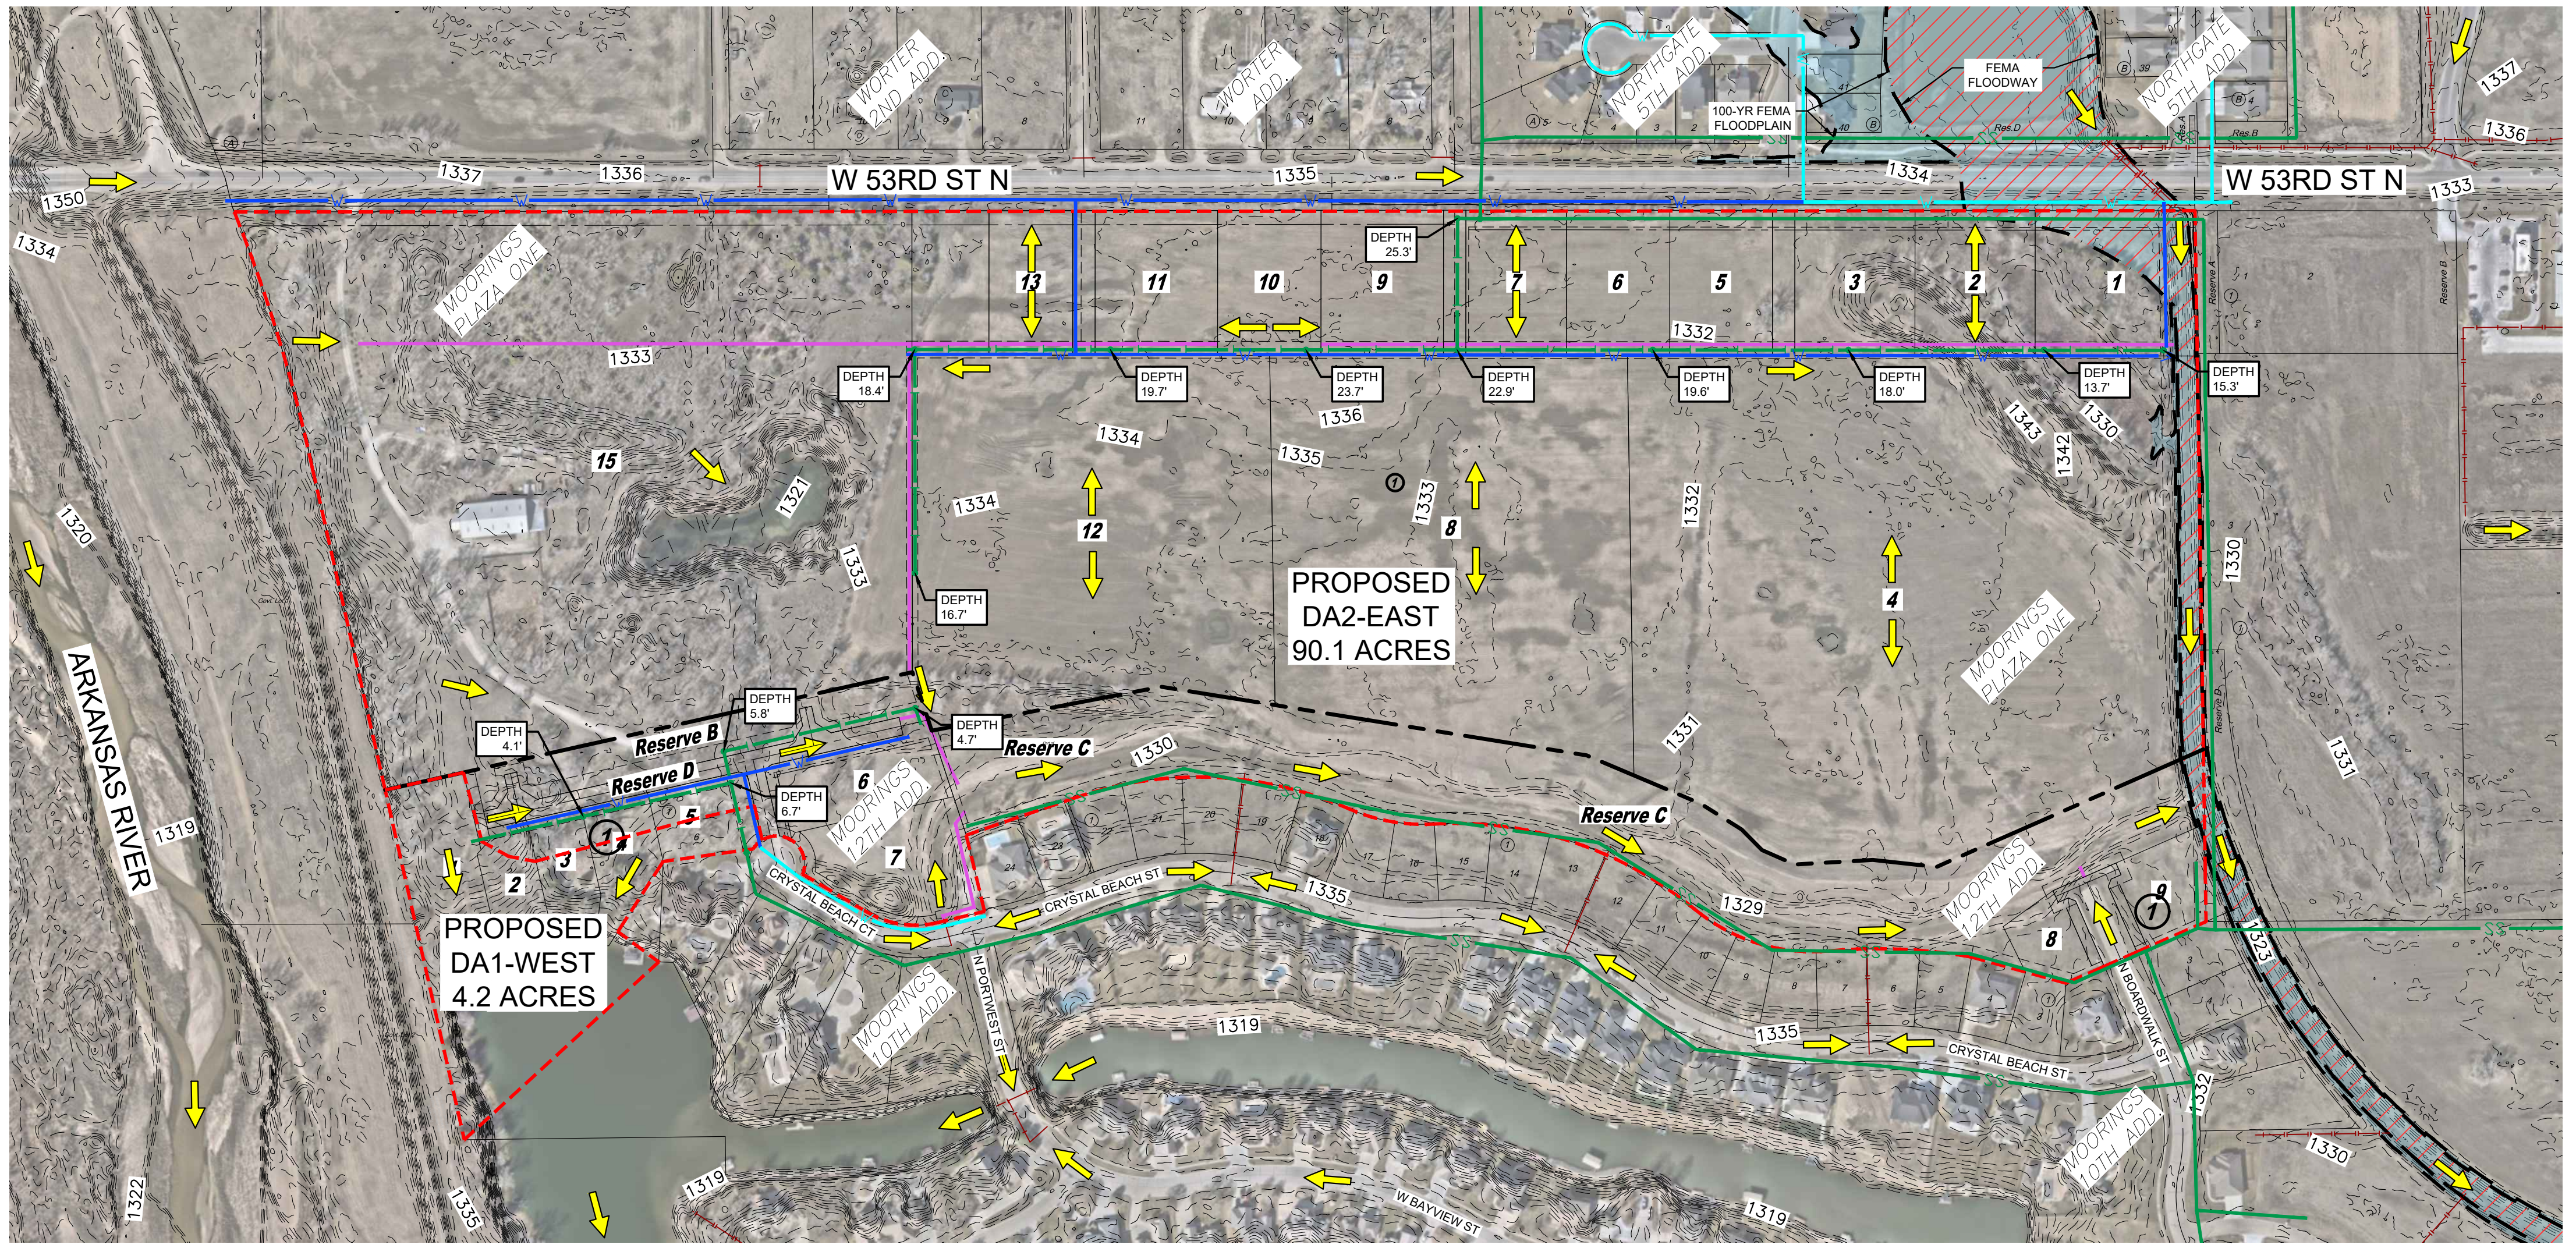

DRAINAGE AND UTILITY CONCEPT FOR
MOORINGS PLAZA ONE & 12TH ADD.
 WICHITA, KANSAS

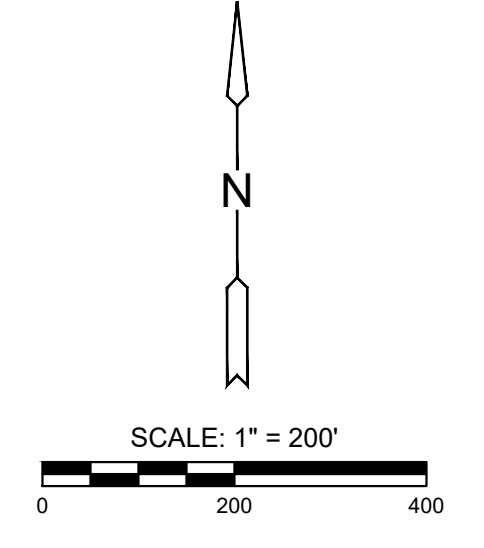

LEGEND

	- FLOW ARROW
	- DRAINAGE AREAS
	- EXISTING CONTOURS
	- EXISTING SWS
	- PROPOSED SWS
	- EXISTING SANITARY SEWER
	- PROPOSED SANITARY SEWER
	- EXISTING WATER LINE
	- PROPOSED WATER LINE
	- PROPERTY BOUNDARY

DRAINAGE AND UTILITY CONCEPT		
PROJECT NO.	2301010365	
SCALE	1" = 200'	
DRAWN	DESIGNED	CHECKED
WAD	ABW	ABW
NO.	REVISION	DATE
SHEET NO.		
01 OF 01		

©2020 MKEC ENGINEERING, INC. ALL RIGHTS RESERVED. WWW.MKEC.COM. THESE DRAWINGS AND THEIR CONTENTS, INCLUDING, BUT NOT LIMITED TO, ALL CONCEPTS, DESIGNS, & DETAILS ARE THE EXCLUSIVE PROPERTY OF MKEC ENGINEERING, INC. (MKEC), AND MAY NOT BE USED OR REPRODUCED IN ANY WAY WITHOUT THE EXPRESS CONSENT OF MKEC.