
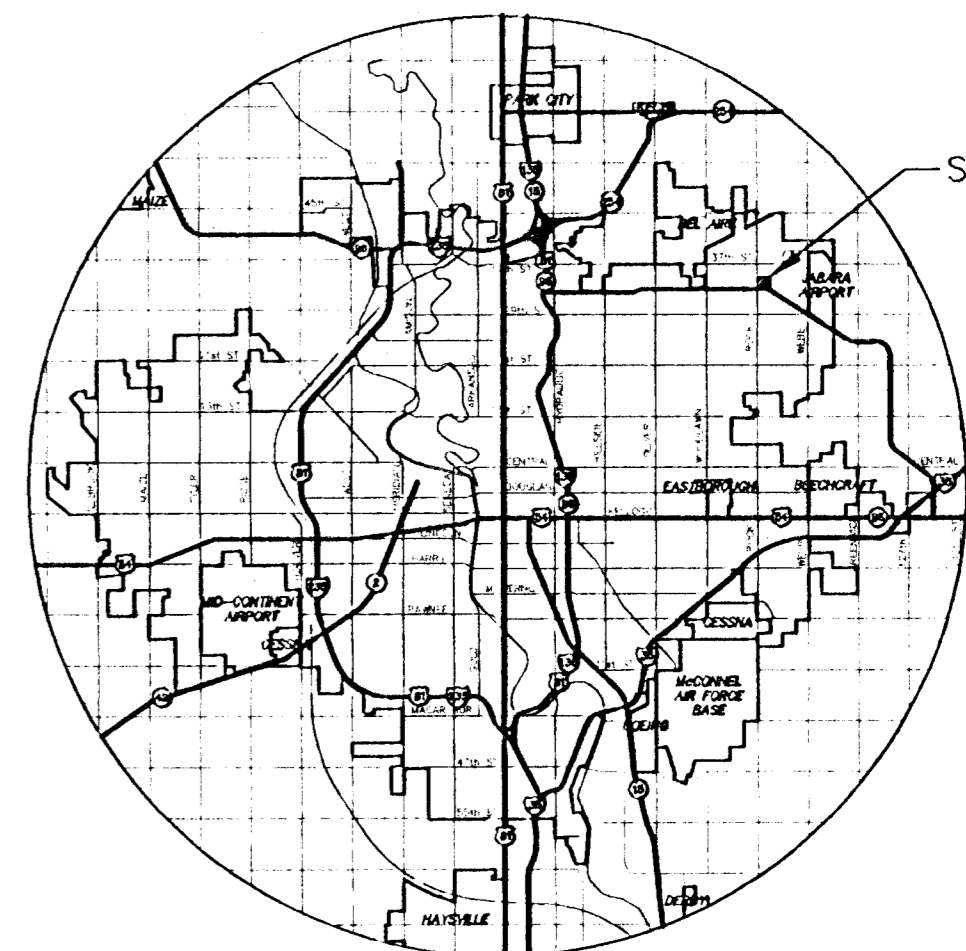


C/L of Major Opening North

COMOTARA POWER CENTER

C/L of Major Opening North

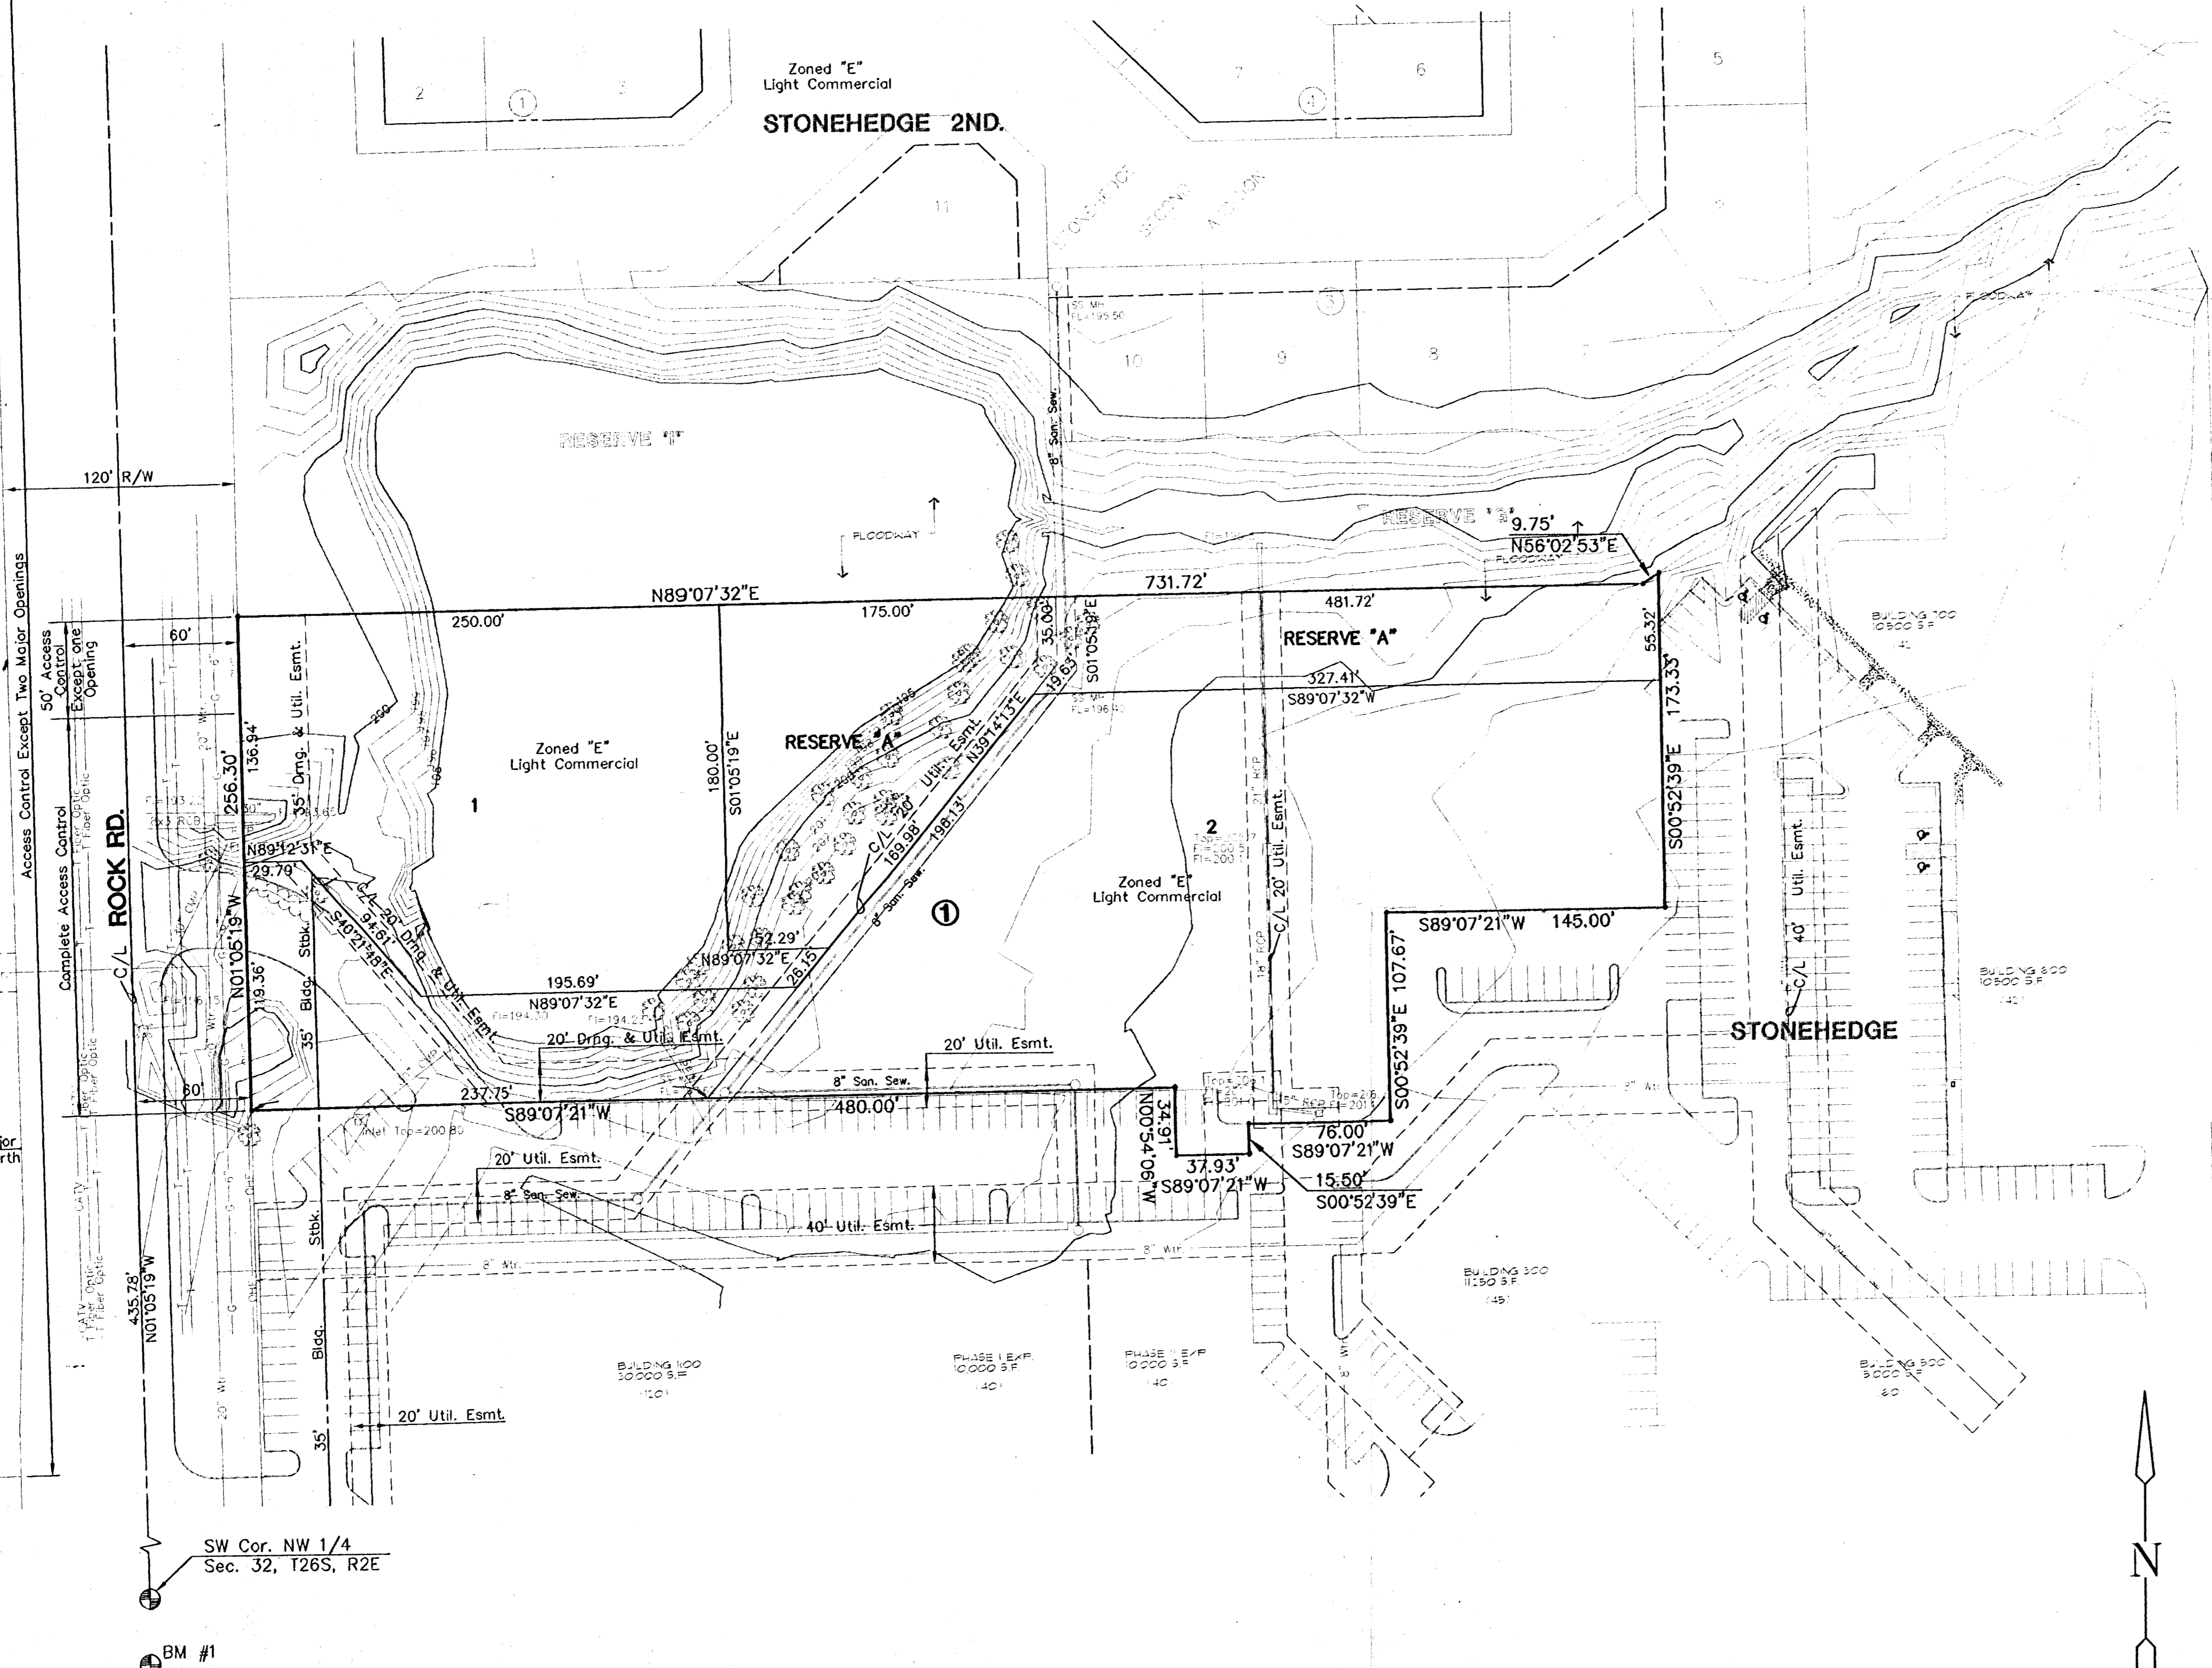

SITE LOCATION

LOCATION MAP

RESERVE "A":
DRAINAGE
LANDSCAPING
OPEN SPACE

BENCHMARKS

BM#1 COW Bench mark. Near south line K-96 R/W
in ctr. medial on Rock Rd.
Elev.=204.40

PRELIMINARY PLAT
T.F.C. ADDITION

OWNER: T.F.C. INC.
C/O: KEITH ANDERSON
1125 S. ROCK ROAD
WICHITA, KANSAS 67207

SCALE: 1"=50'
Survey:
MKEC 3/96
5/91

MID-KANSAS ENGINEERING CONSULTANTS INC.
411 NORTH WEBB ROAD
WICHITA, KANSAS 67206 (316) 684-9600

Sheet
1
of
1

F:\V1\1\14630\14630\1\PROP\PREL\AT\56051PP Min App 22 06 24 33 1556