





Scale: 1" = 50'

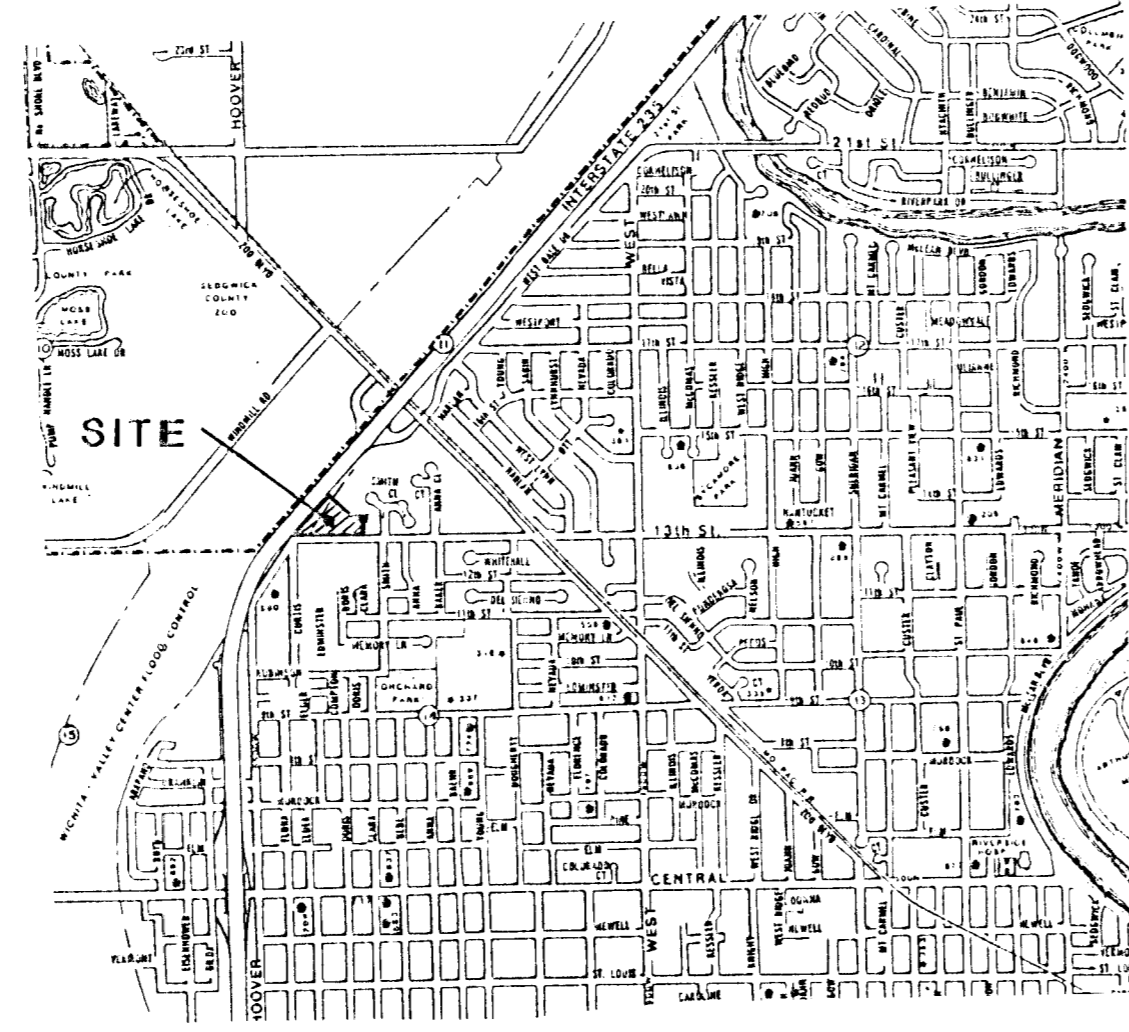

LOCATION MAP

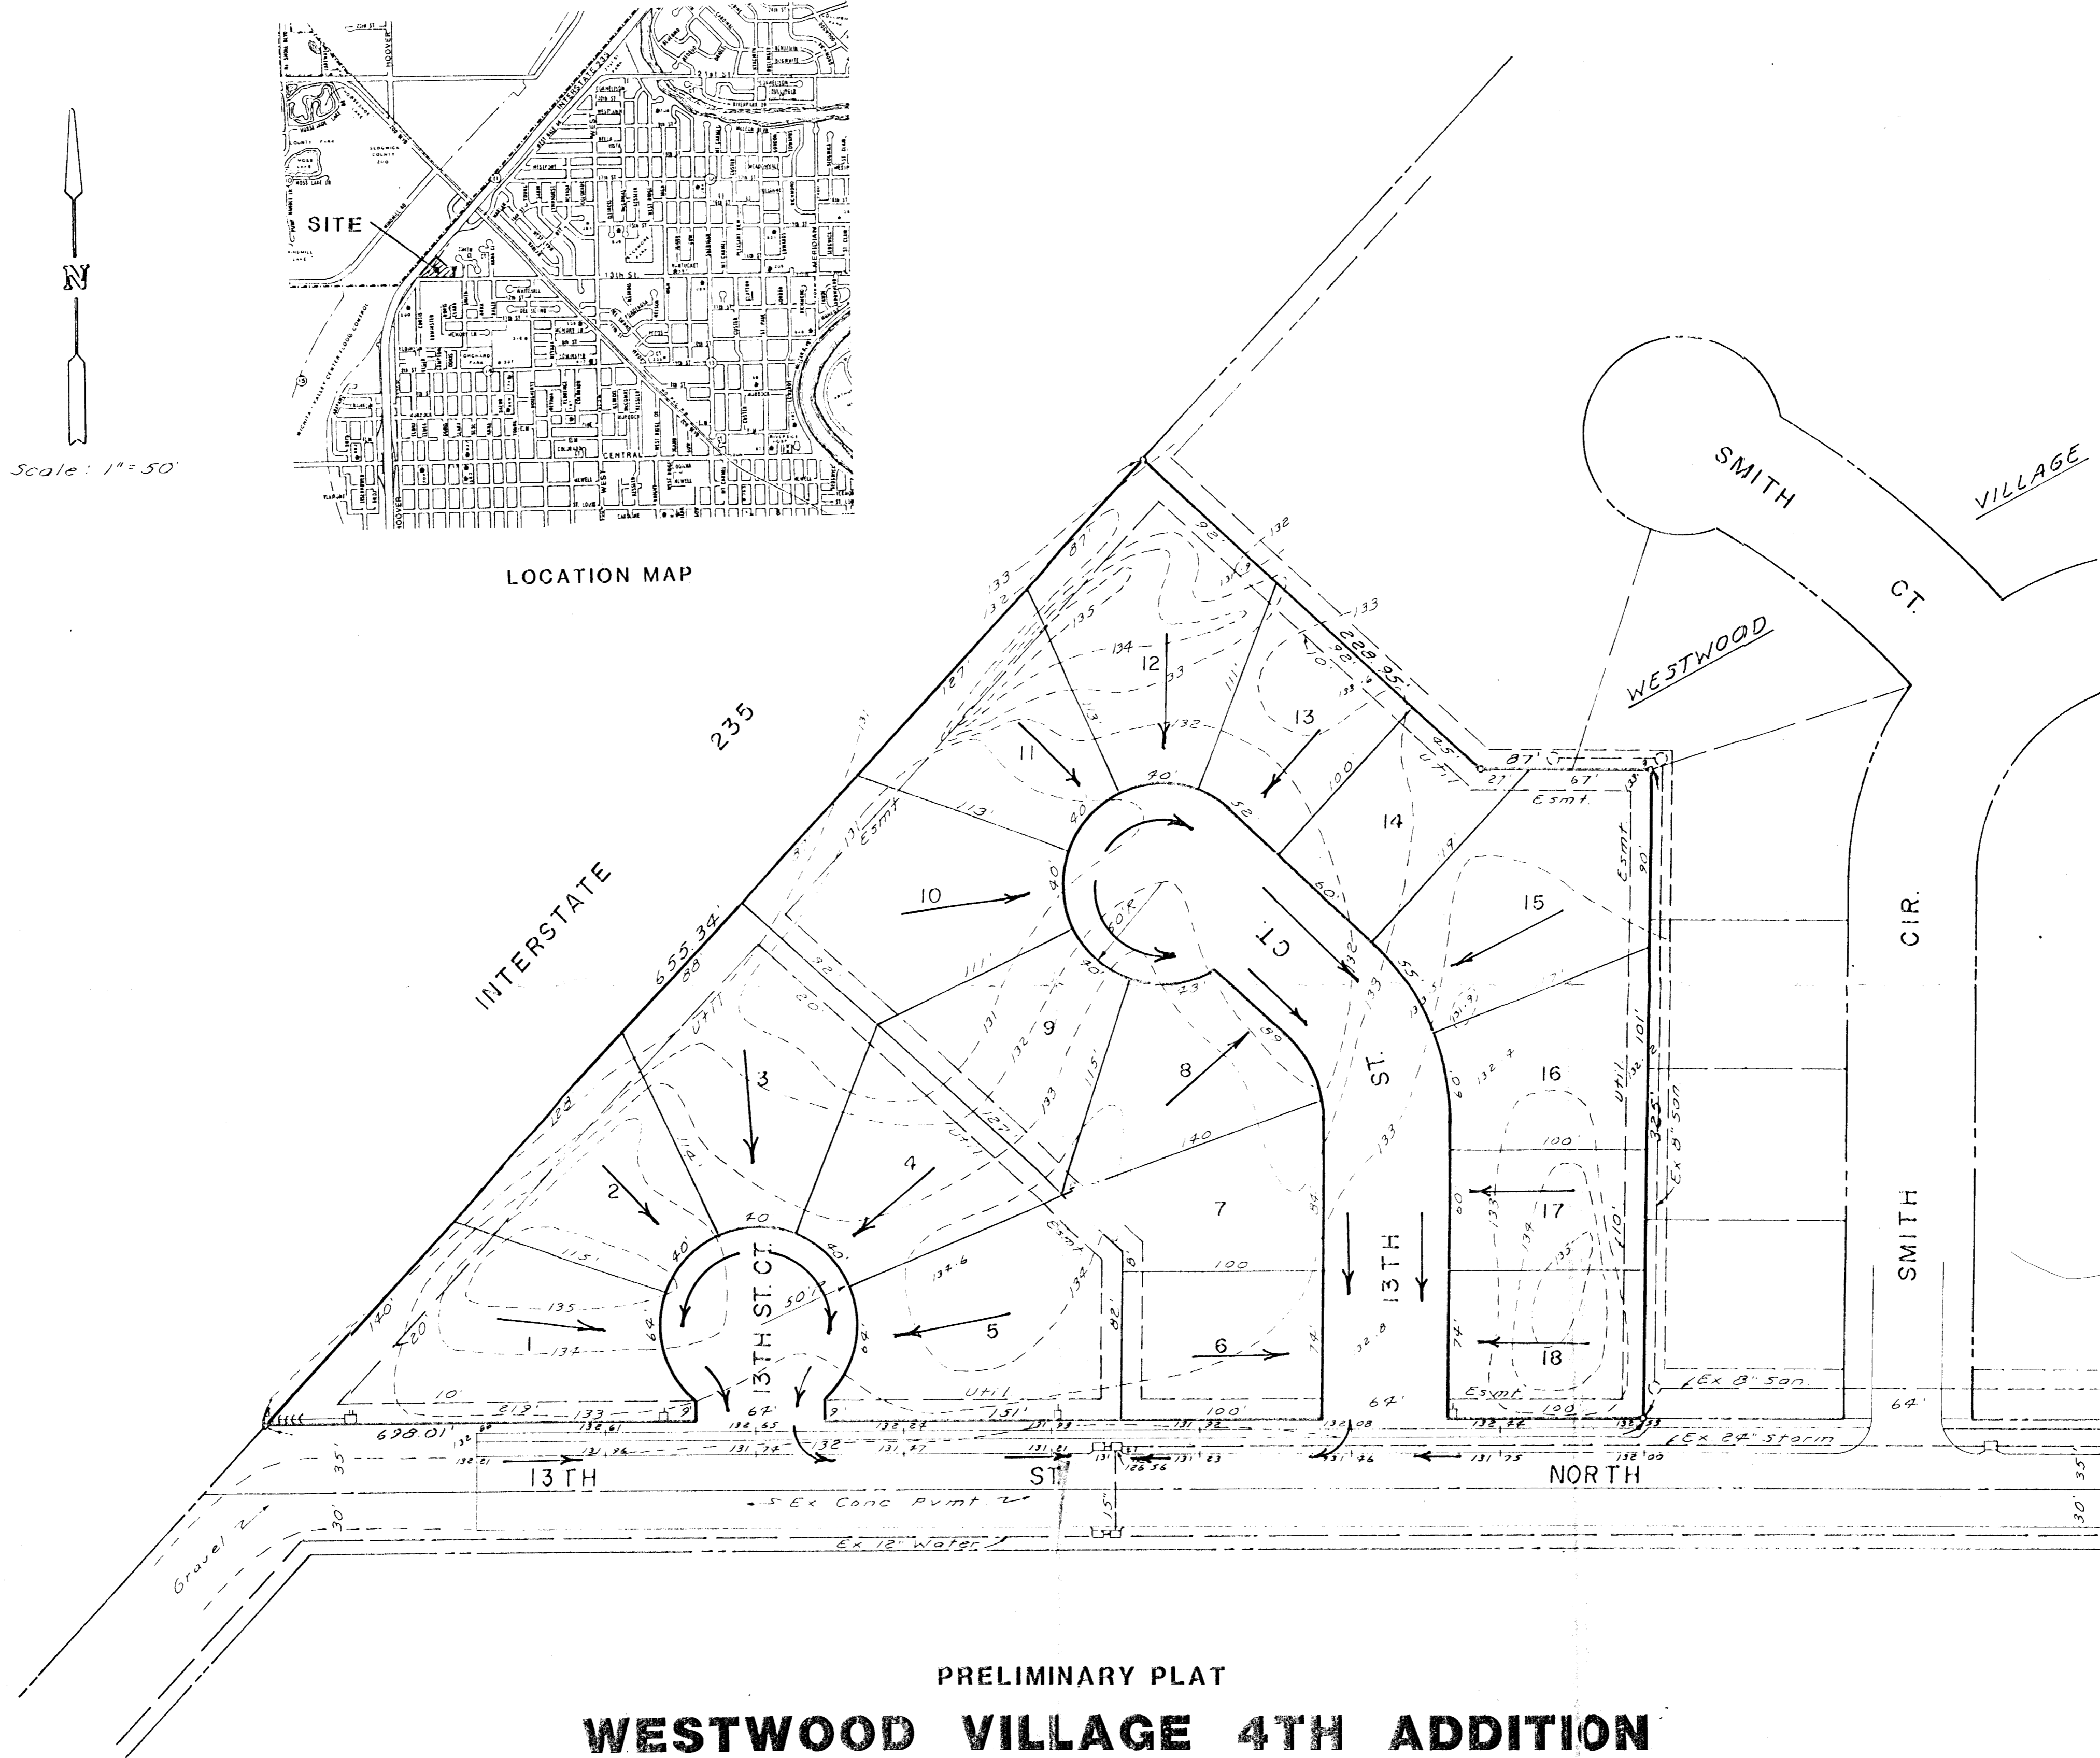

PRELIMINARY PLAT

WESTWOOD VILLAGE 4TH ADDITION

REPLAT OF LOT 1, WESTWOOD VILLAGE 2ND ADD.

DRAINAGE CONCEPT

Sept 20, 1988

B.M. "D" Cut top of inlet
364' W of W.P.L. Smith Cir
on No. Curb El. 131.17

DB BAUGHMAN COMPANY, P.A.
SURVEYING & ENGINEERING
316/262-7271 • 315 ELLIS • WICHITA, KANSAS 67211