



SKETCH PLAT OF WATERFORD NORTH SECOND ADDITION

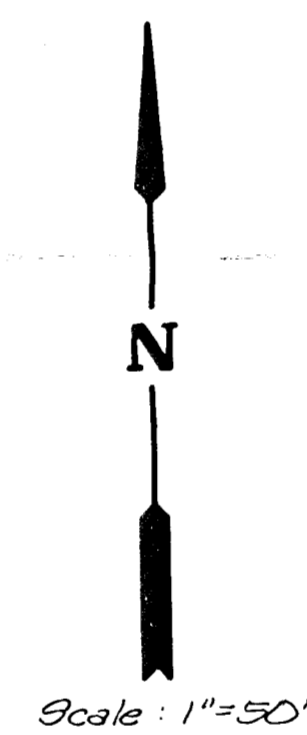

Scale: 1"=50'

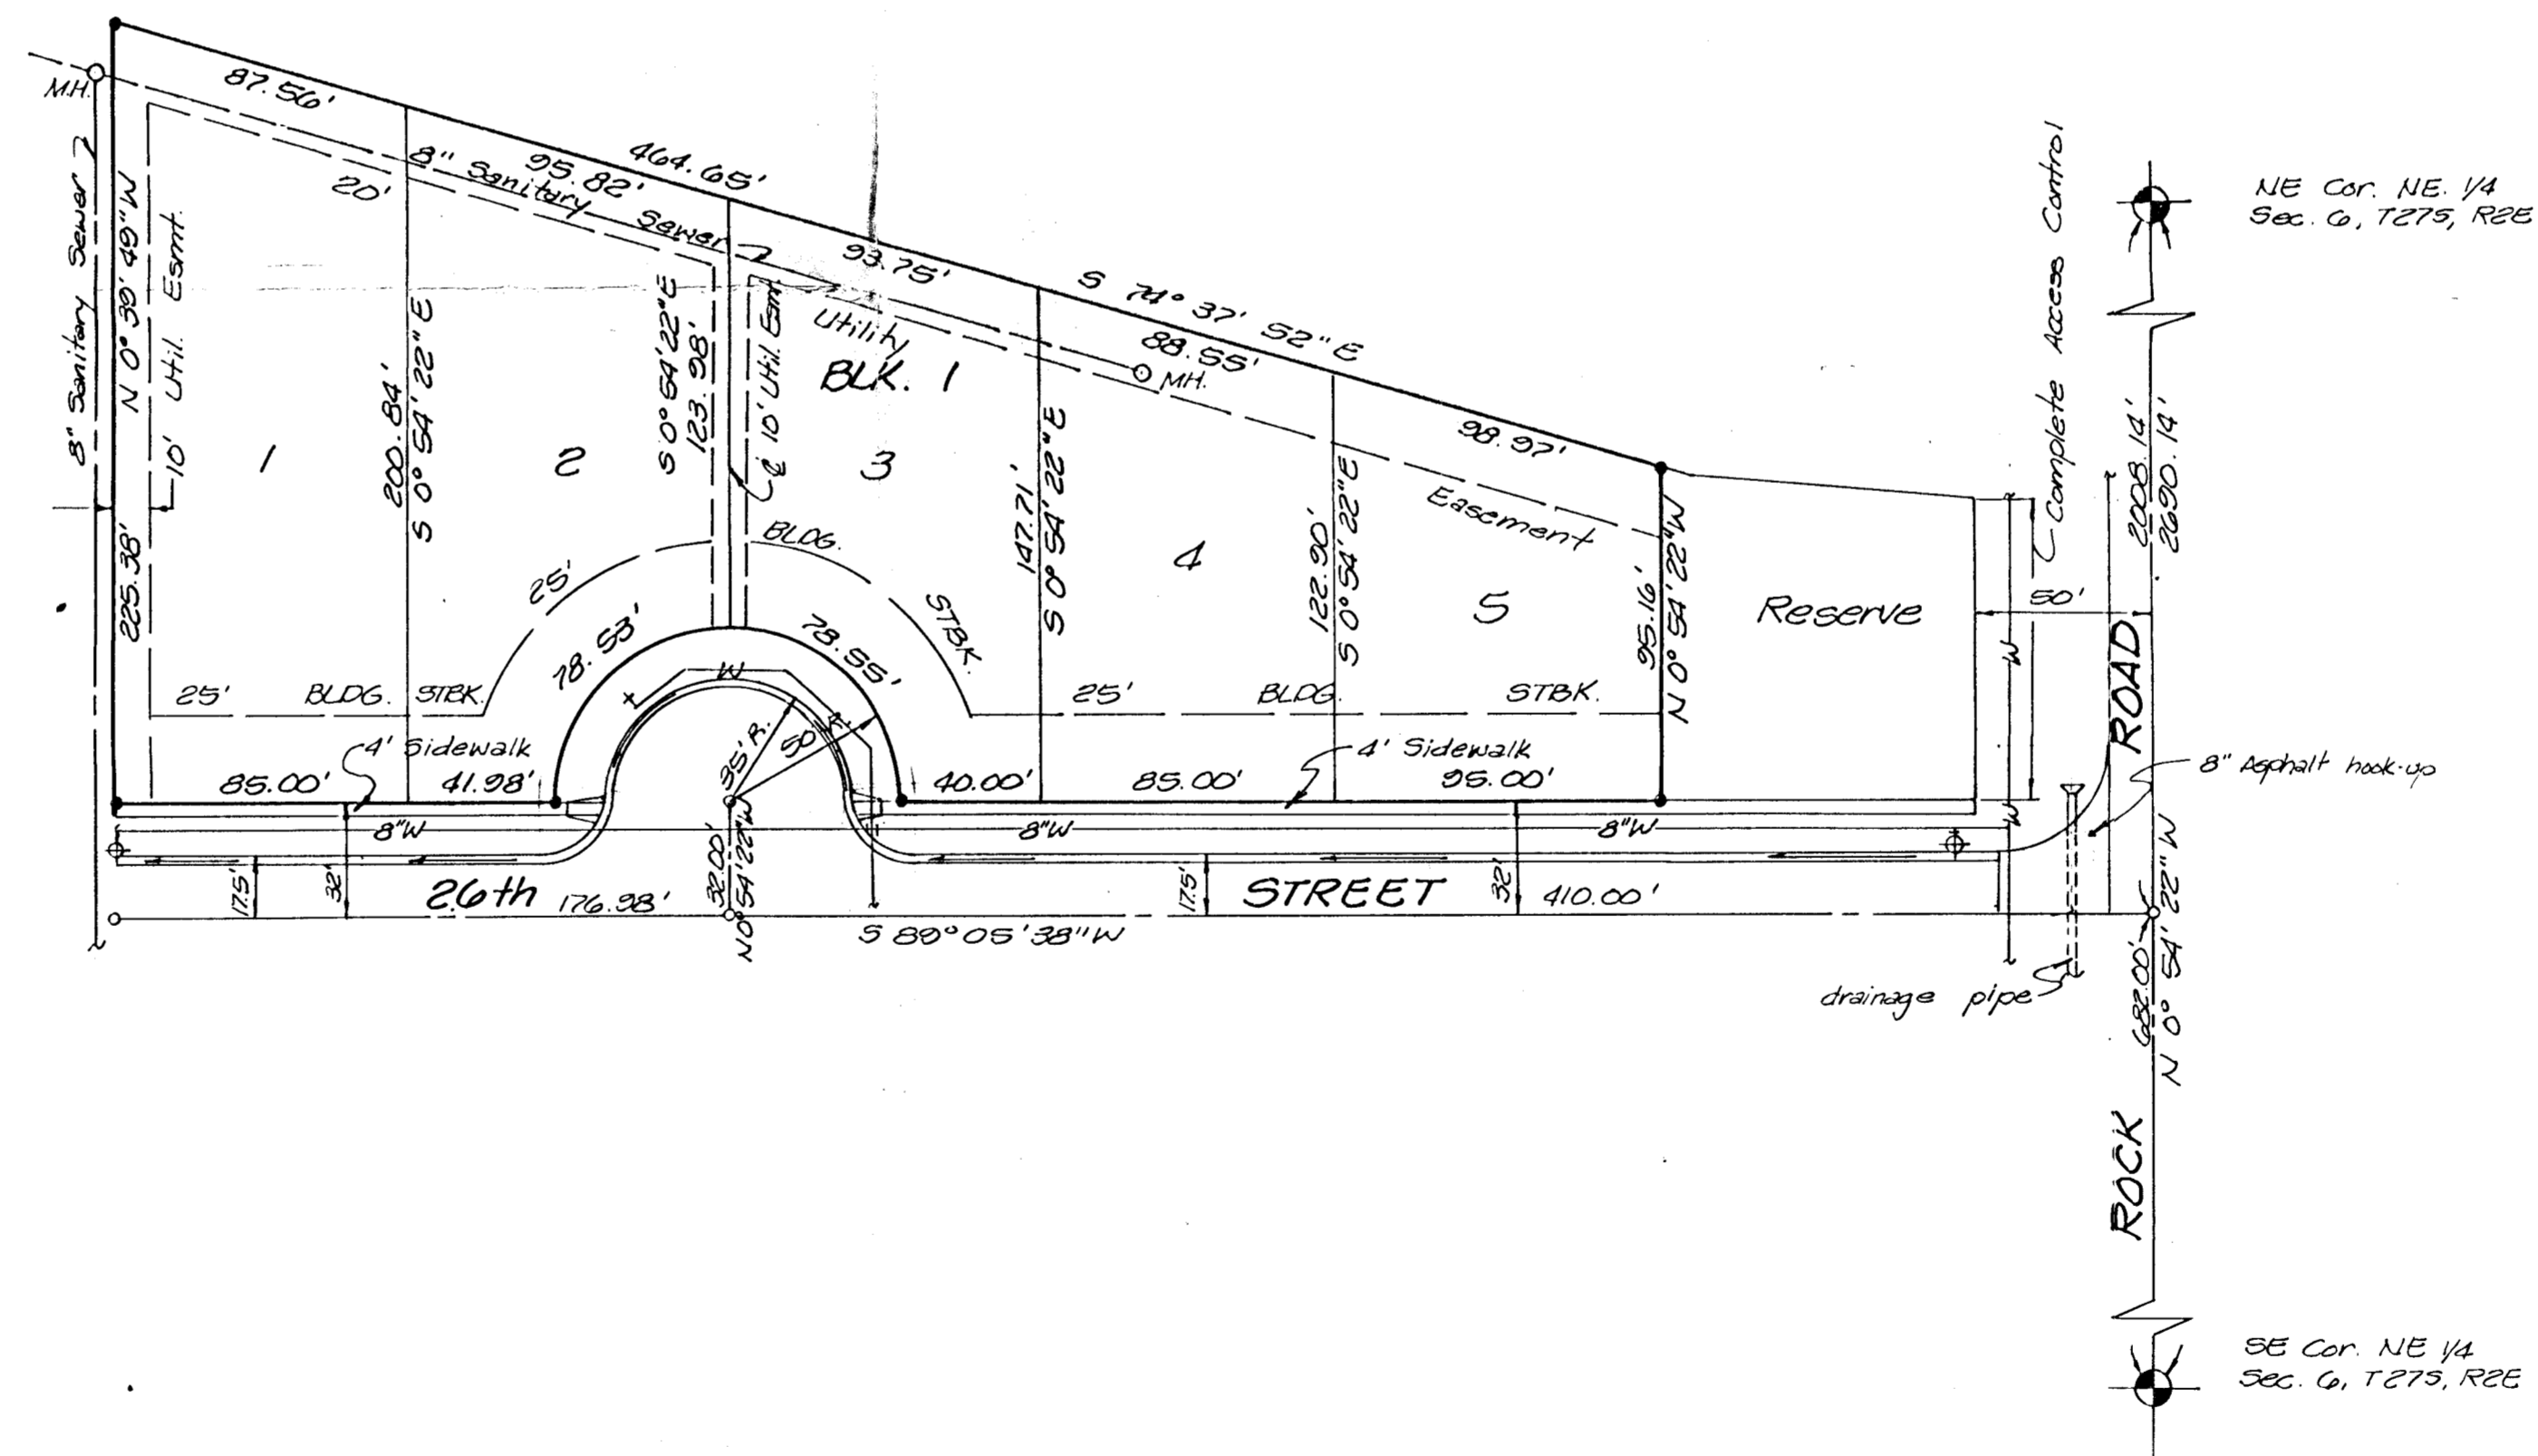

SKETCH PLAT
of
WATERFORD NORTH
SECOND ADDITION