

TERRA TECH

LAND SURVEYING INC.

245 West Dewey  
Wichita, Kansas 67202-3607  
(316) 267-0744 / 267-2348

### VICINITY SKETCH

## "REISMAN ADDITION"

Wichita, Kansas

**OWNER:**

HARRY W. DICKERSON  
2924 E. DOUGLAS  
WICHITA, KANSAS 67214

**SUBDIVIDER:**


MICHAEL A. REISMAN  
3243 E. MURDOCK, STE 600  
WICHITA, KANSAS 67208



SCALE: 1" = 30'  
0" = 1/2" REBAR-SET  
FILE # 901029  
23 AUGUST 1990


Elevations per City Datum

LOCATION MAP  
SEC. 22, 7275, RTE

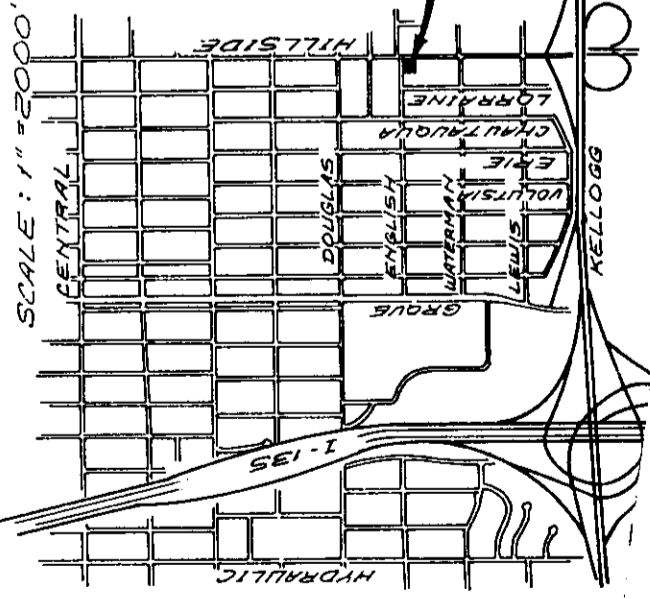

**LEGAL DESCRIPTION:**

LOTS 2, 4, 6, and 8, "MUELLER'S  
SUBDIVISION OF LOTS 1 AND 4,  
IN BLOCK 4, IN RICHLANDS  
AND ADDITION", TO WICHITA,  
KANSAS.

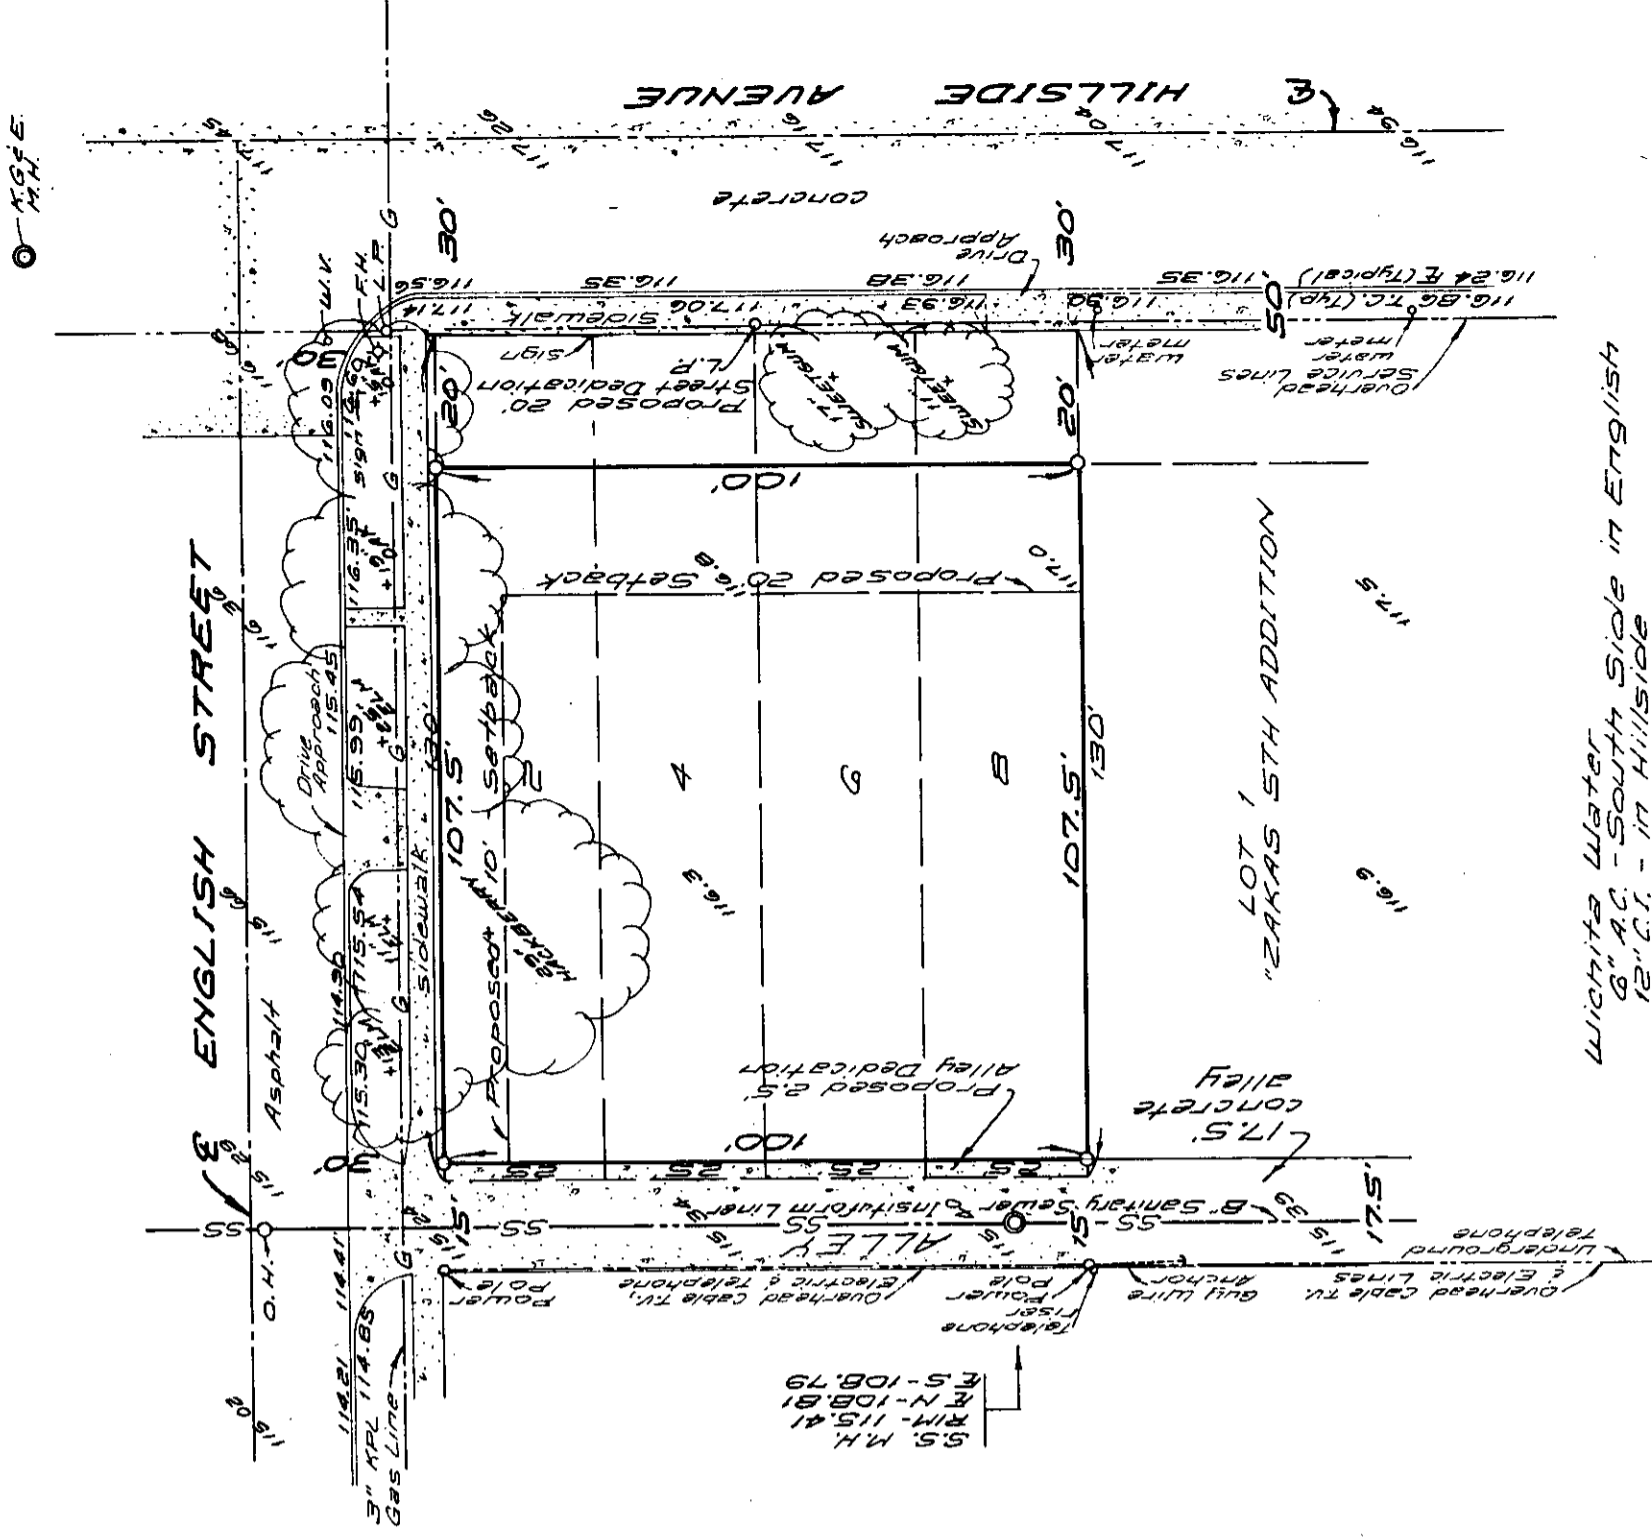

Wichita Water  
6" A.C. - South Side in English  
12" C.I. - in Hillside