

TERRA TECH

LAND SURVEYING INC.

245 West Dewey
Wichita, Kansas 67202-3607
(316) 267-0744 / 267-2348

DRAINAGE CONCEPT

"REISMAN ADDITION"


Wichita, Kansas

OWNER:

HARRY W. DICKERSON
2924 E. DOUGLAS
WICHITA, KANSAS 67214

SUBDIVIDER:

MICHAEL A. REISMAN
3243 E. MURDOCK, STE 600
WICHITA, KANSAS 67208

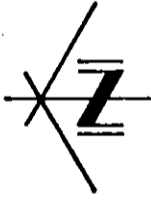


SCALE: 1" = 30'
0 = 1/2" REBAR-SET
FILE # 901089
23 AUGUST 1990

Elevations per City Datum

LOCATION MAP
SEC. 25, T27S, R1E


SCALE: 1" = 2000'

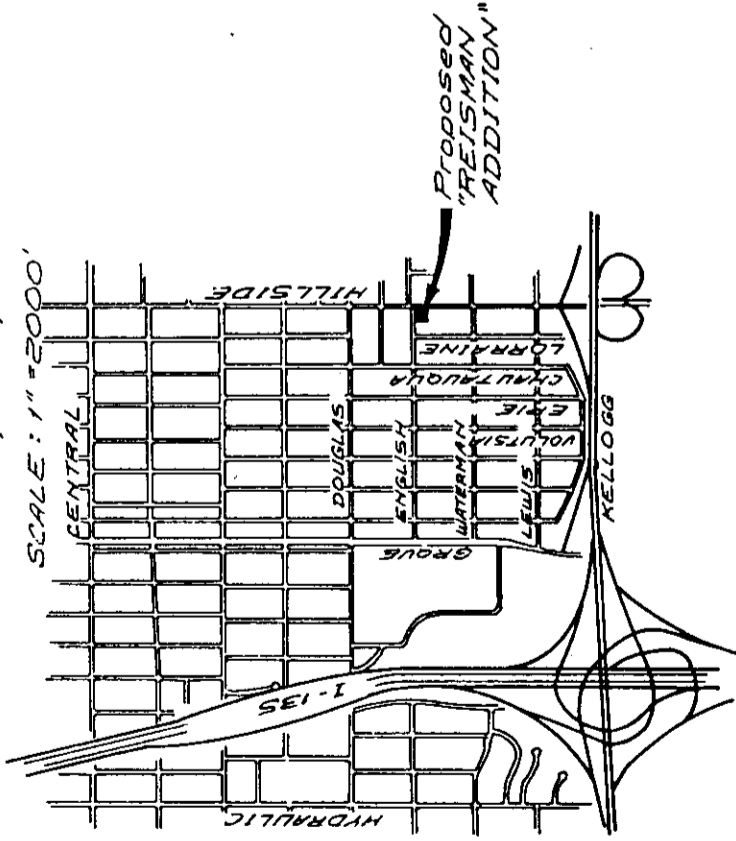

LEGAL DESCRIPTION:

LOTS 2, 4, 6, AND 8, "MUELLER'S
SUBDIVISION OF LOTS 1 AND 4,
IN BLOCK 4, IN RICHLANDS
AND ADDITION", TO WICHITA,
KANSAS.

Site to drain to Streets
and Alley via Drives,
Flumes, or other approved
methods.

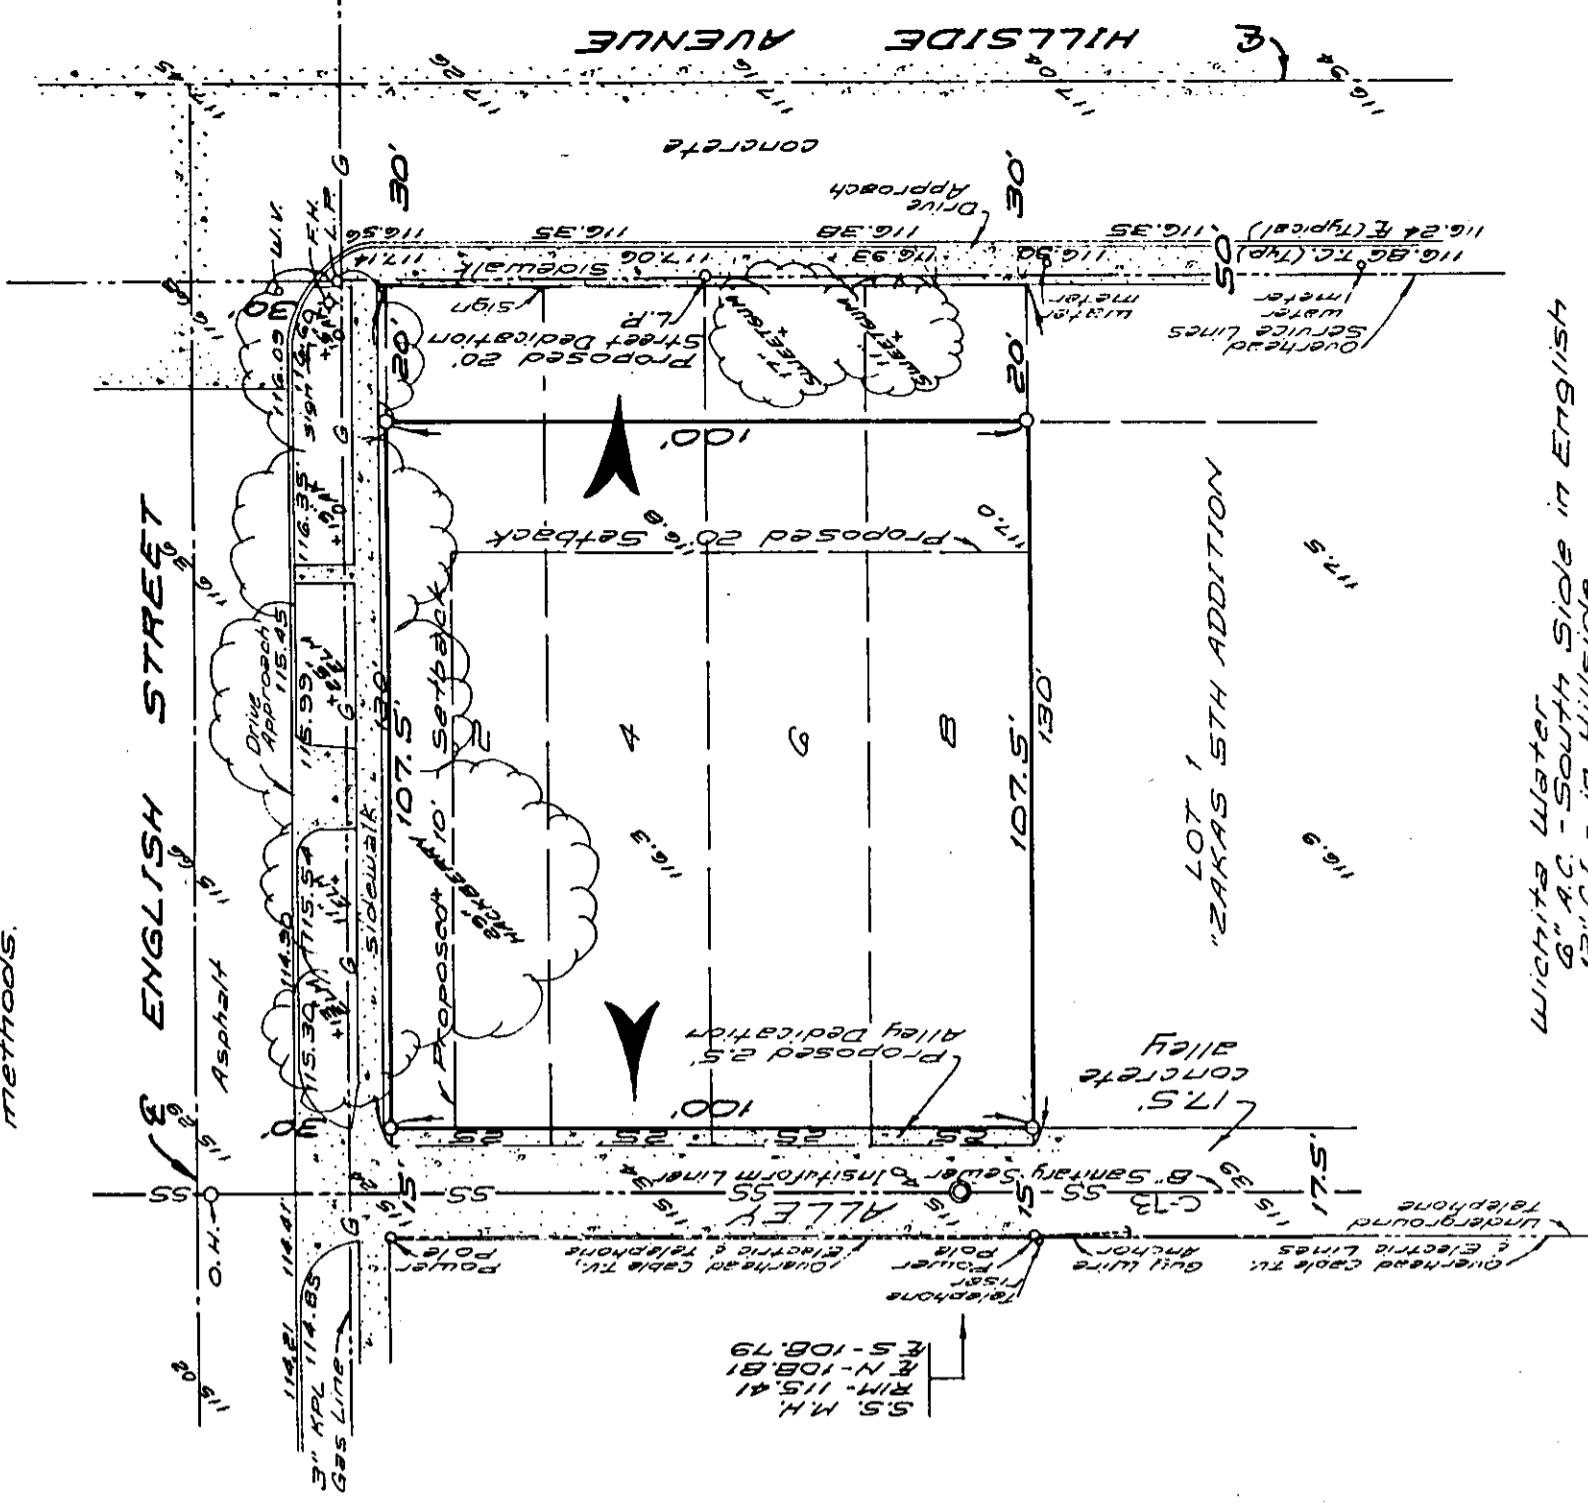

Wichita Water
6" A.C. - South Side in English
12" C.I. - in Hillside