



"SOUTH LAKE ADD."

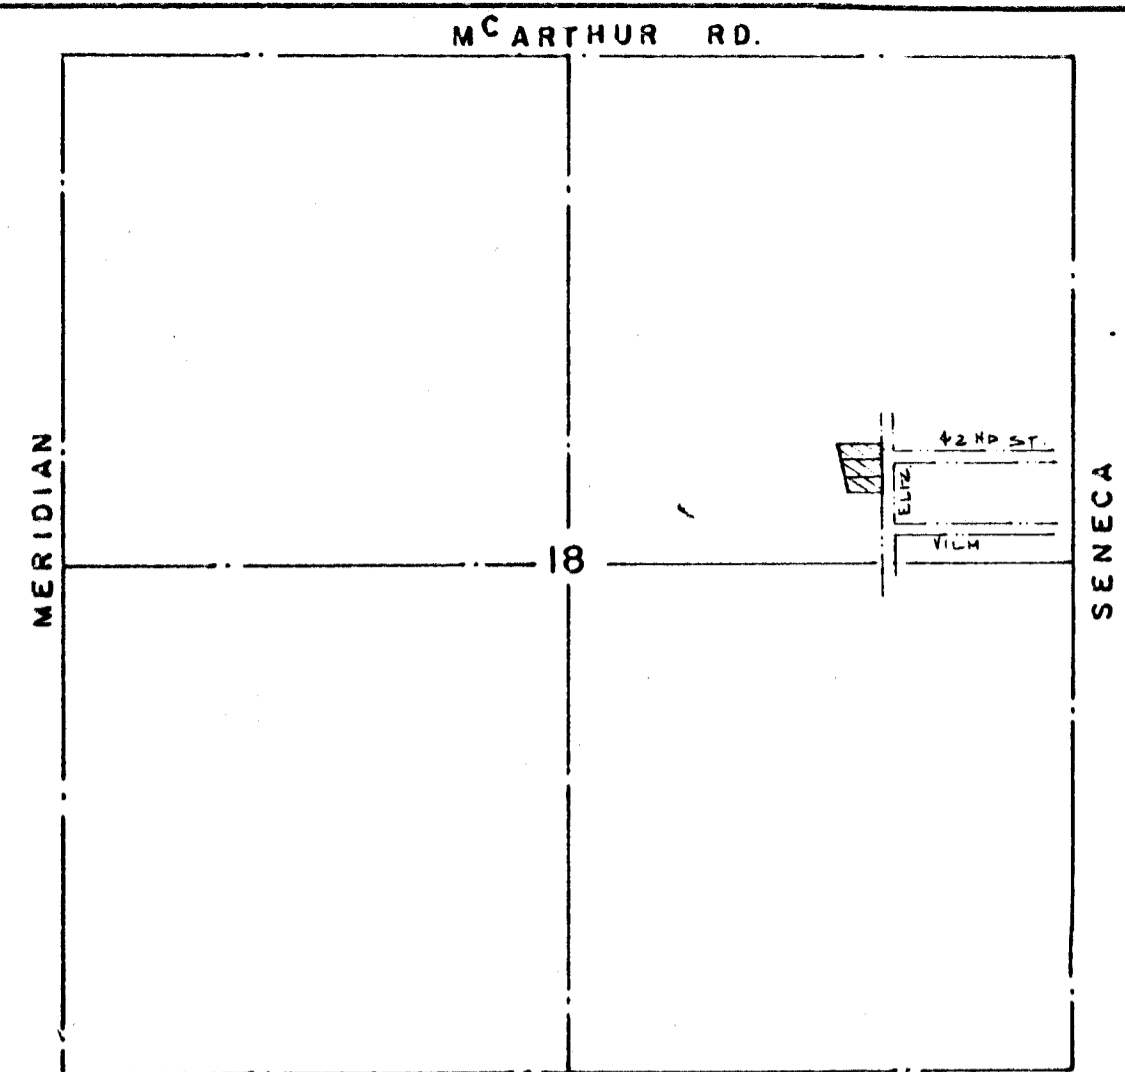

47TH ST. SO.  
VICINITY MAP  
1" = 1000'

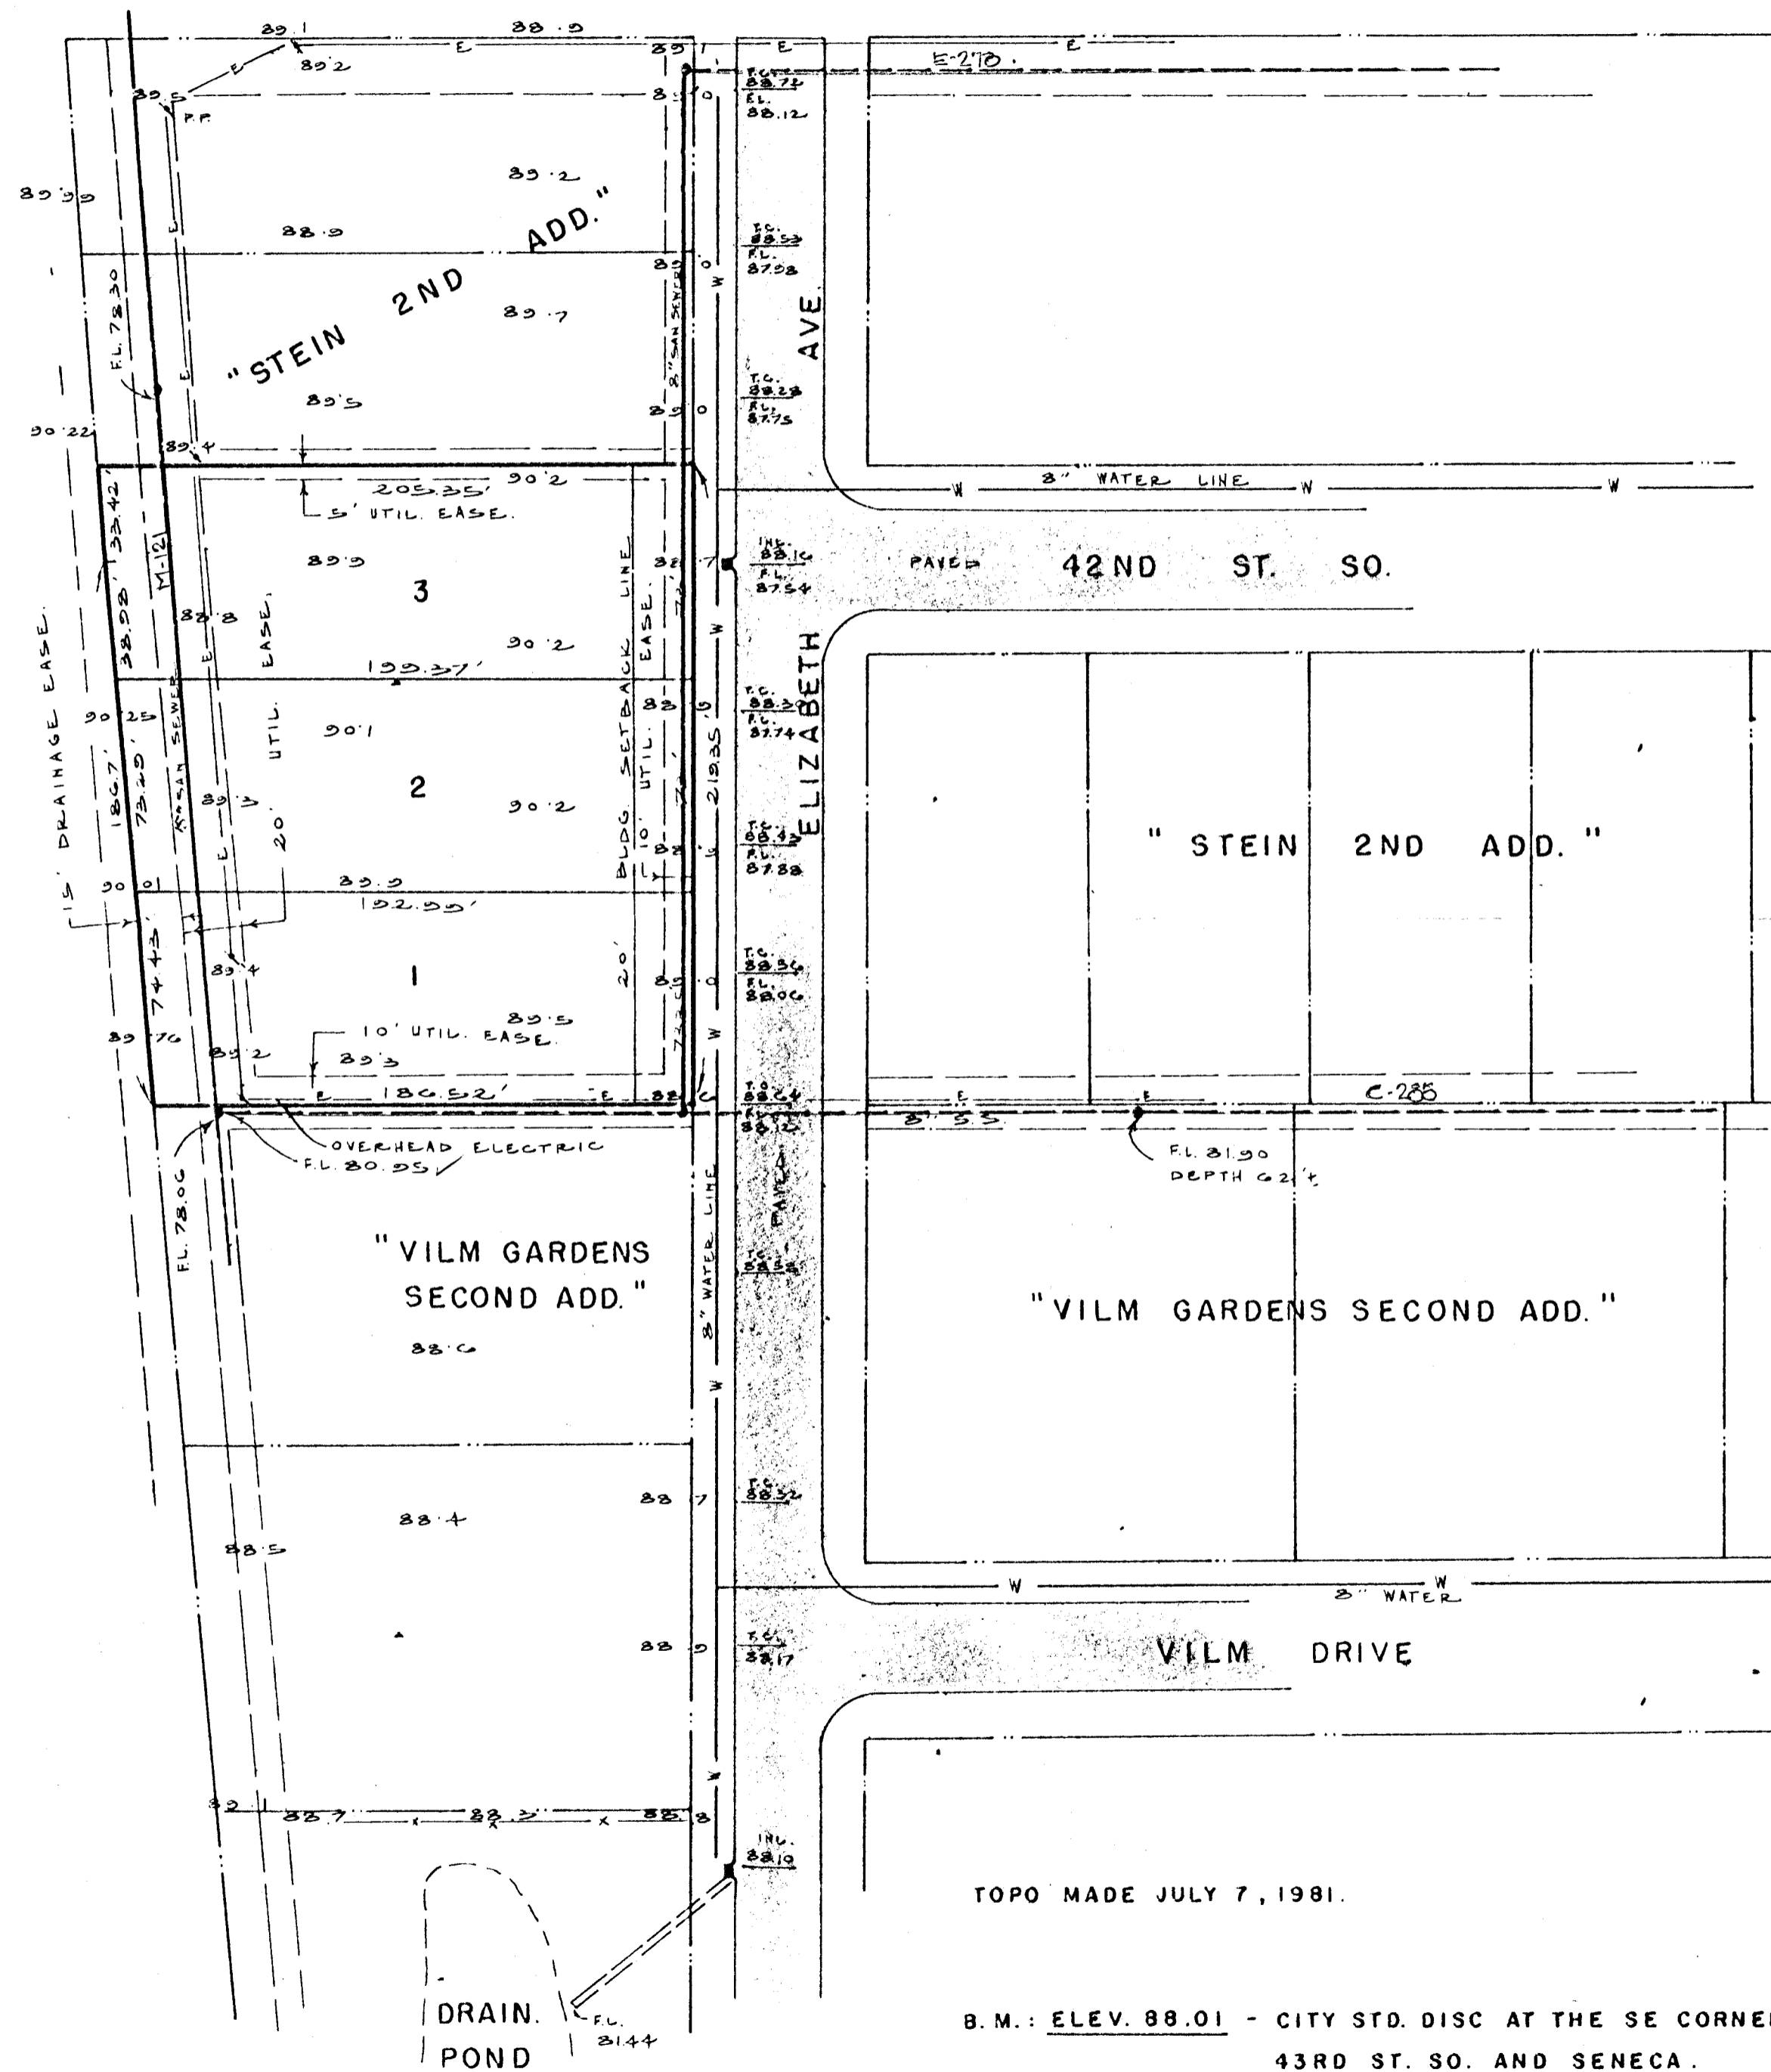

SKETCH PLAT  
STEIN FIFTH ADDITION

TOPO MADE JULY 7, 1981.

B. M.: ELEV. 88.01 - CITY STD. DISC AT THE SE CORNER  
43RD ST. SO. AND SENECA.

FOR: CHARLES L. STEIN

LOWELL D. HIGH, L. S.  
JULY 8, 1981