

pike plat

"WOODROME ADDITION"

Page 1

Job ID : 46A
Job name : pike plat
Description :
Reference :
Projection : None
Date printed: 05/10/98 11:55am

CLOSURE COMPUTATIONS


Initial parcel

Point	Bearing	Distance
73		
1014	N1x17'22"W	1666.000
1015	N89x15'57"E	353.000
82	S1x17'22"E	1666.000
73	S89x15'57"W	353.000


Area: 13.5002 acres

Lot misclose: no misclose

"WOODROME ADDITION"

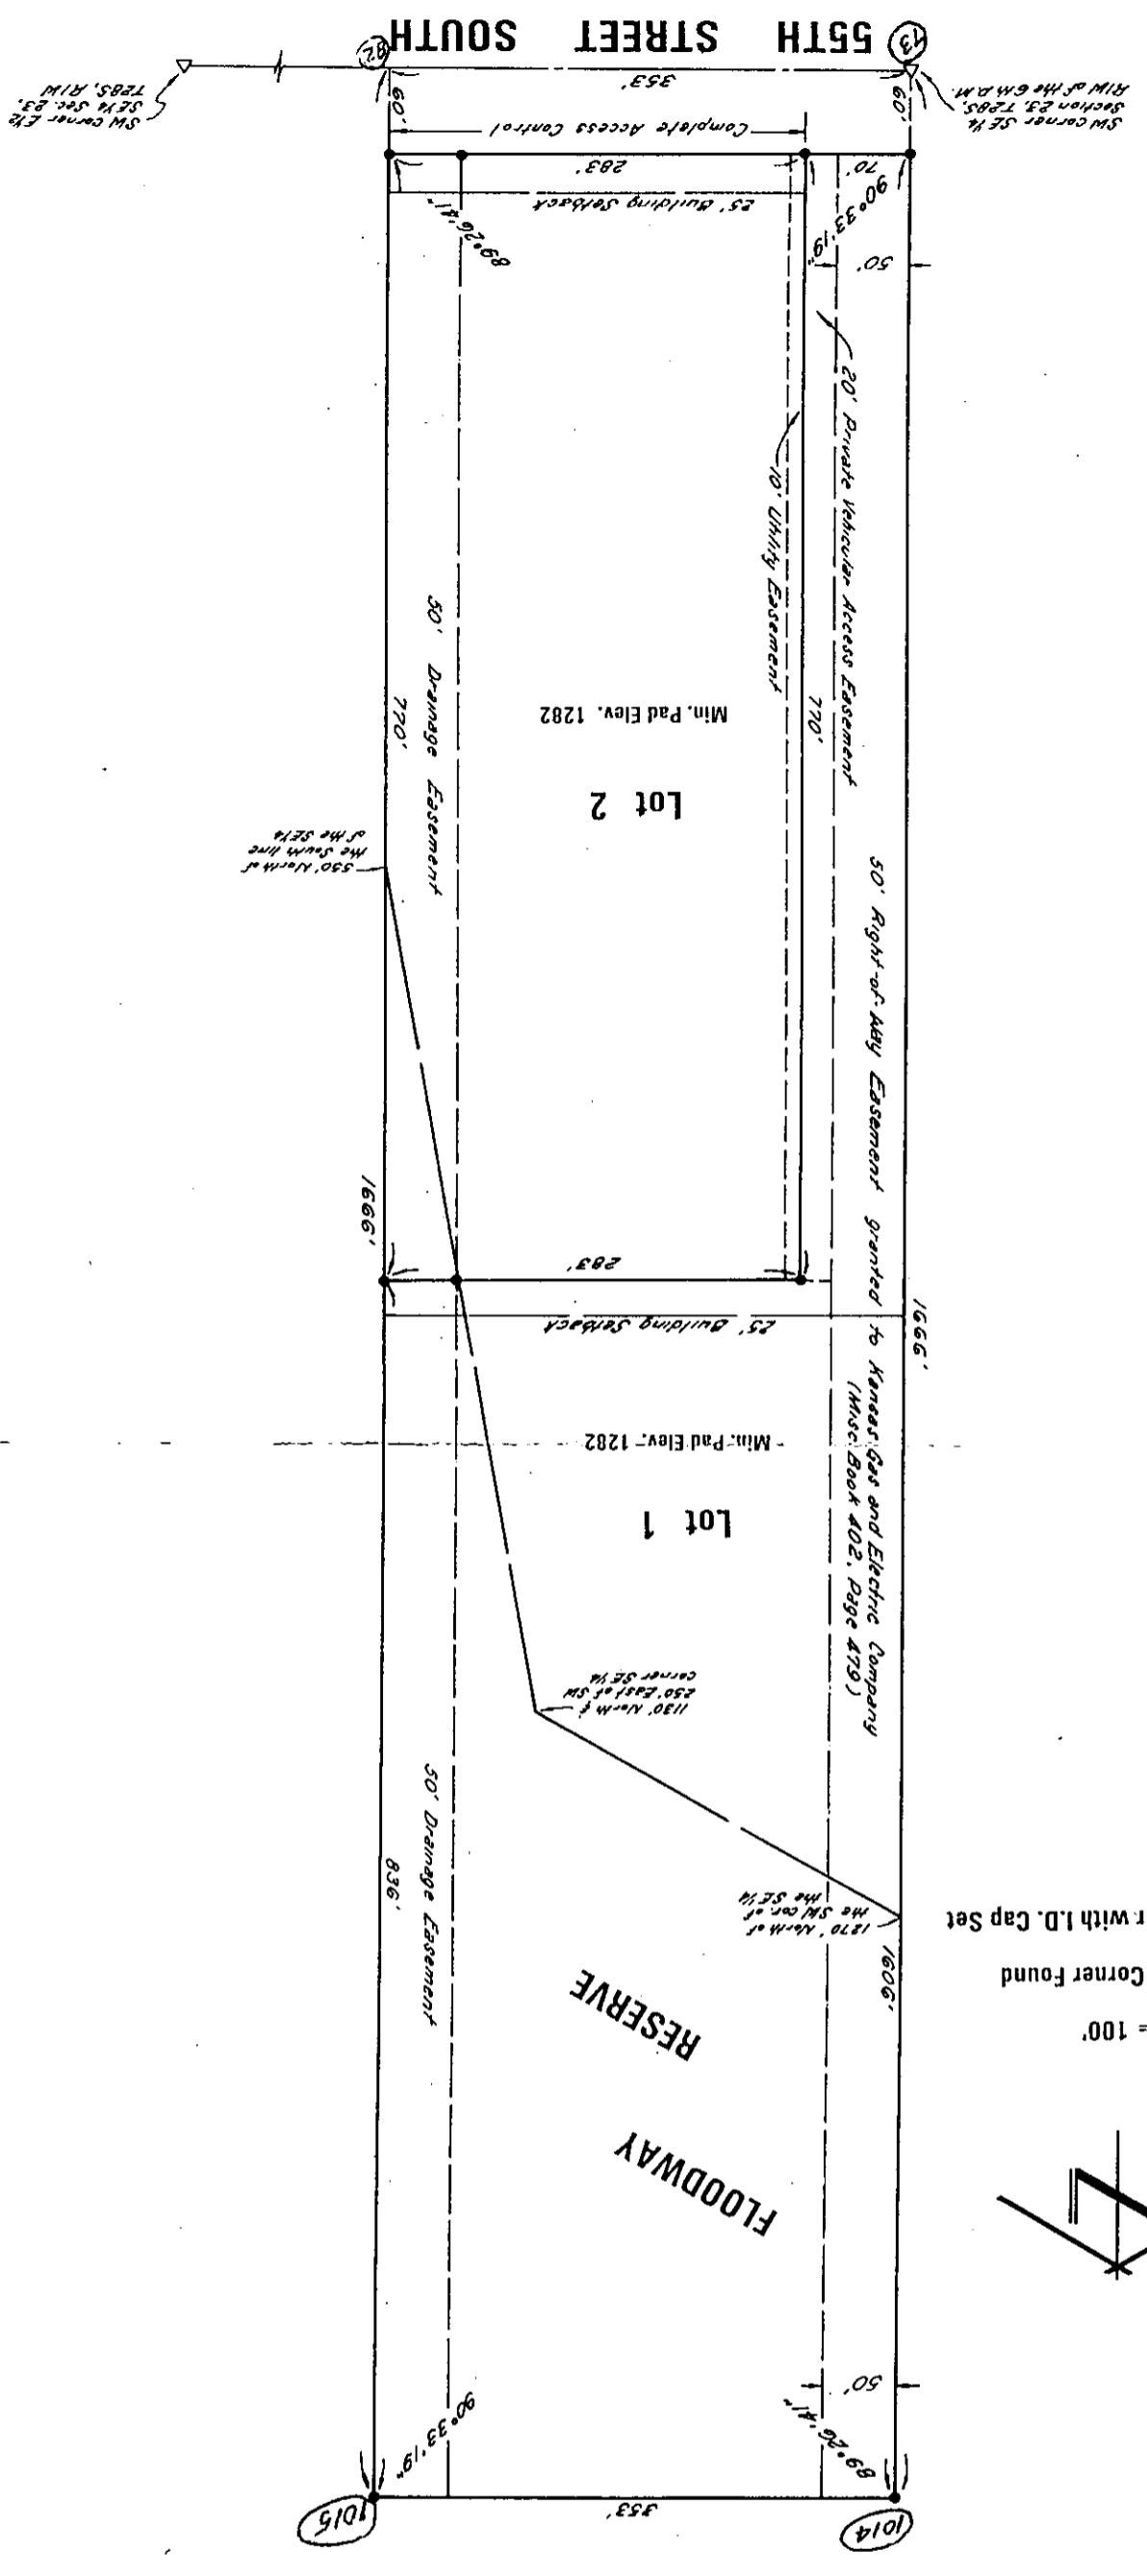

- = #4 Rebar with I.D. Cap Set
 - △ = Section Corner Found
- SCALE: 1" = 100'

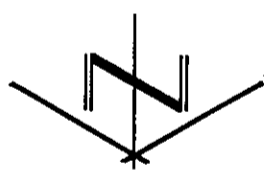

55TH STREET SOUTH