
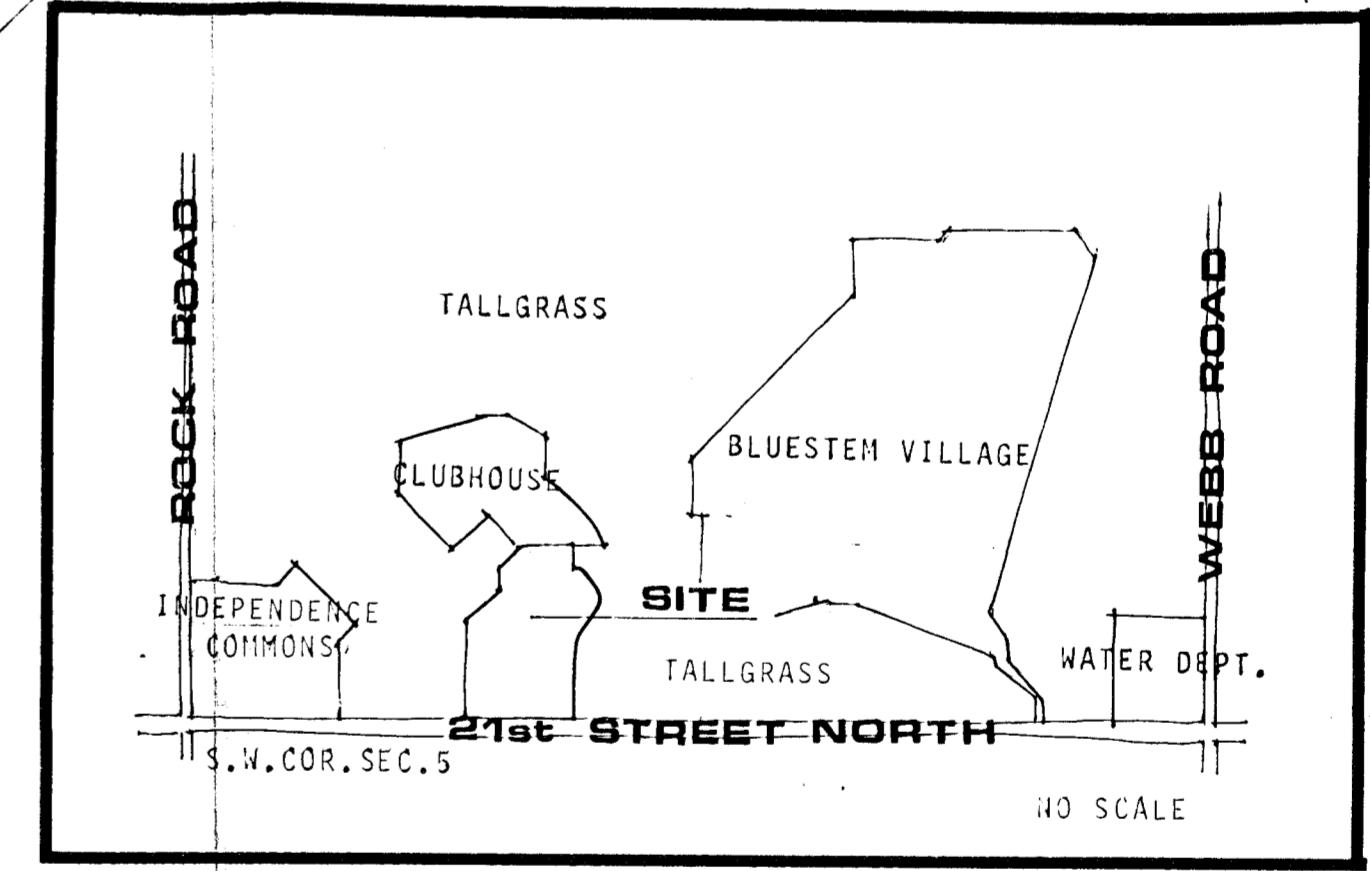


L. W. BRADLEY RURAL RESIDENTIAL  
**21st STREET NORTH**

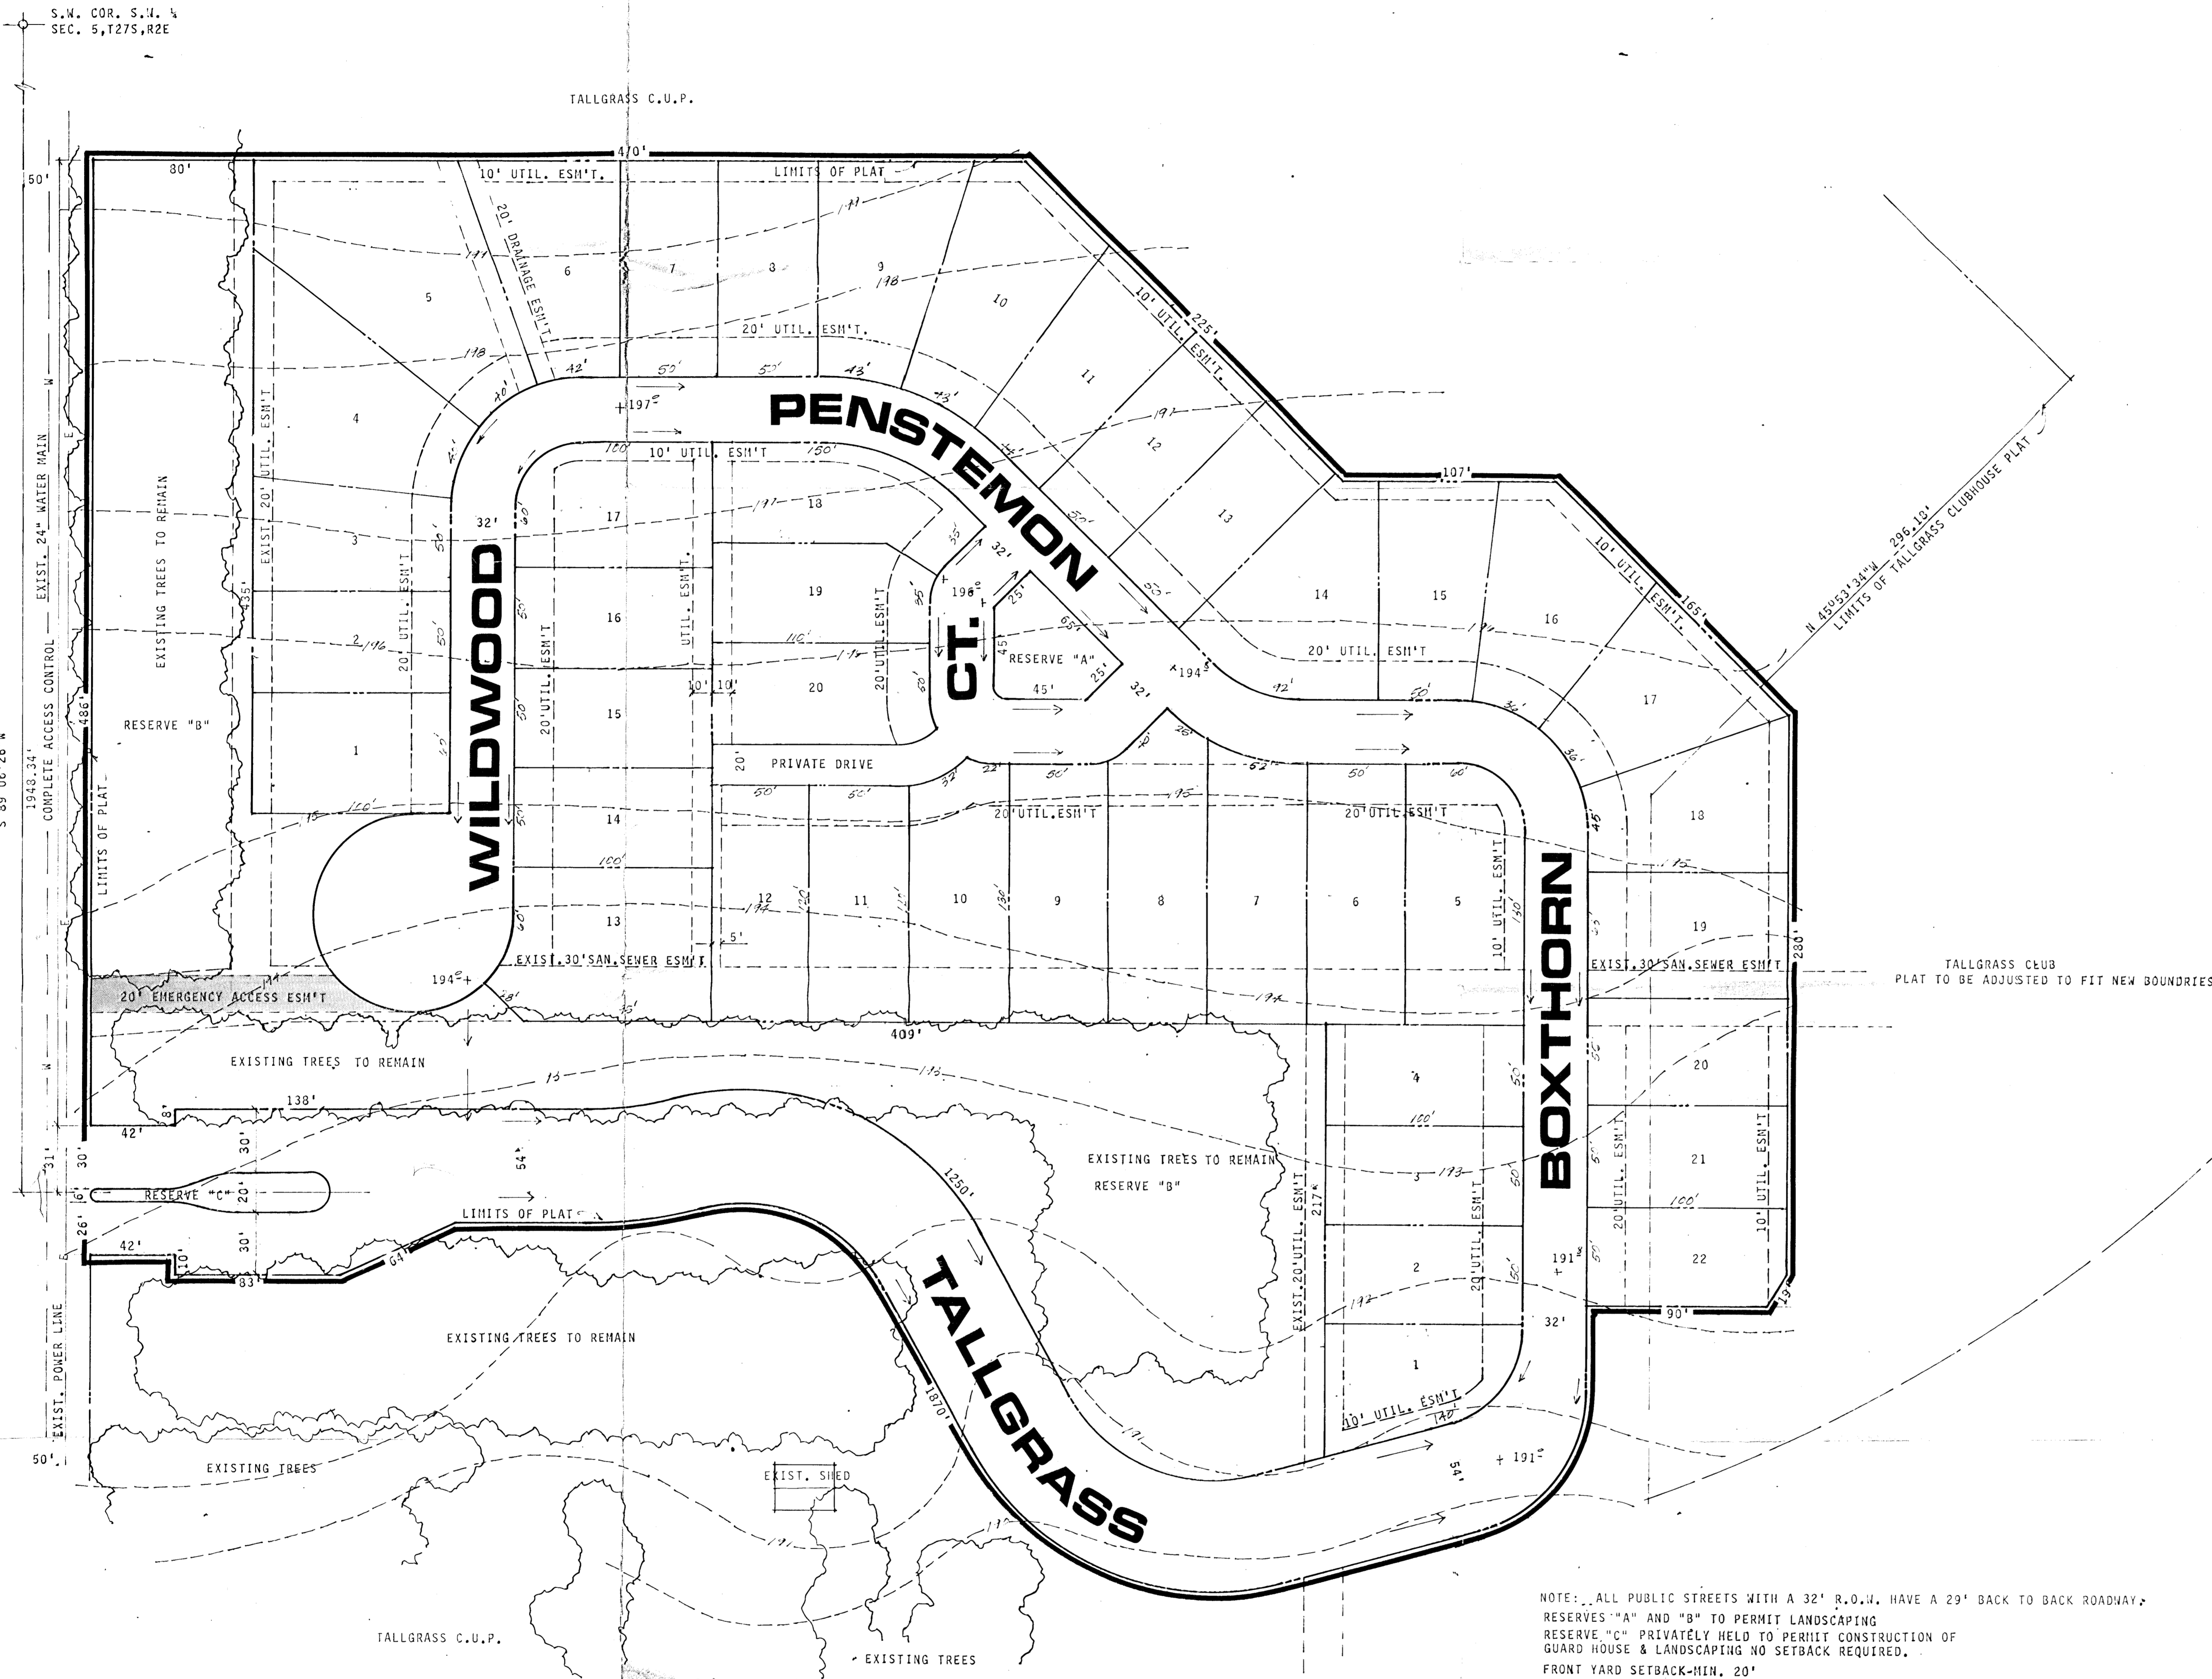

# PRELIMINARY PLAT WOODLANDS EAST

OWNER: TALLGRASS CO. 1900 NORTH AMIDON, WICHITA KS.

JUNE 16, 1991

