


SPINNAKER COVE

UTILITY PLAN

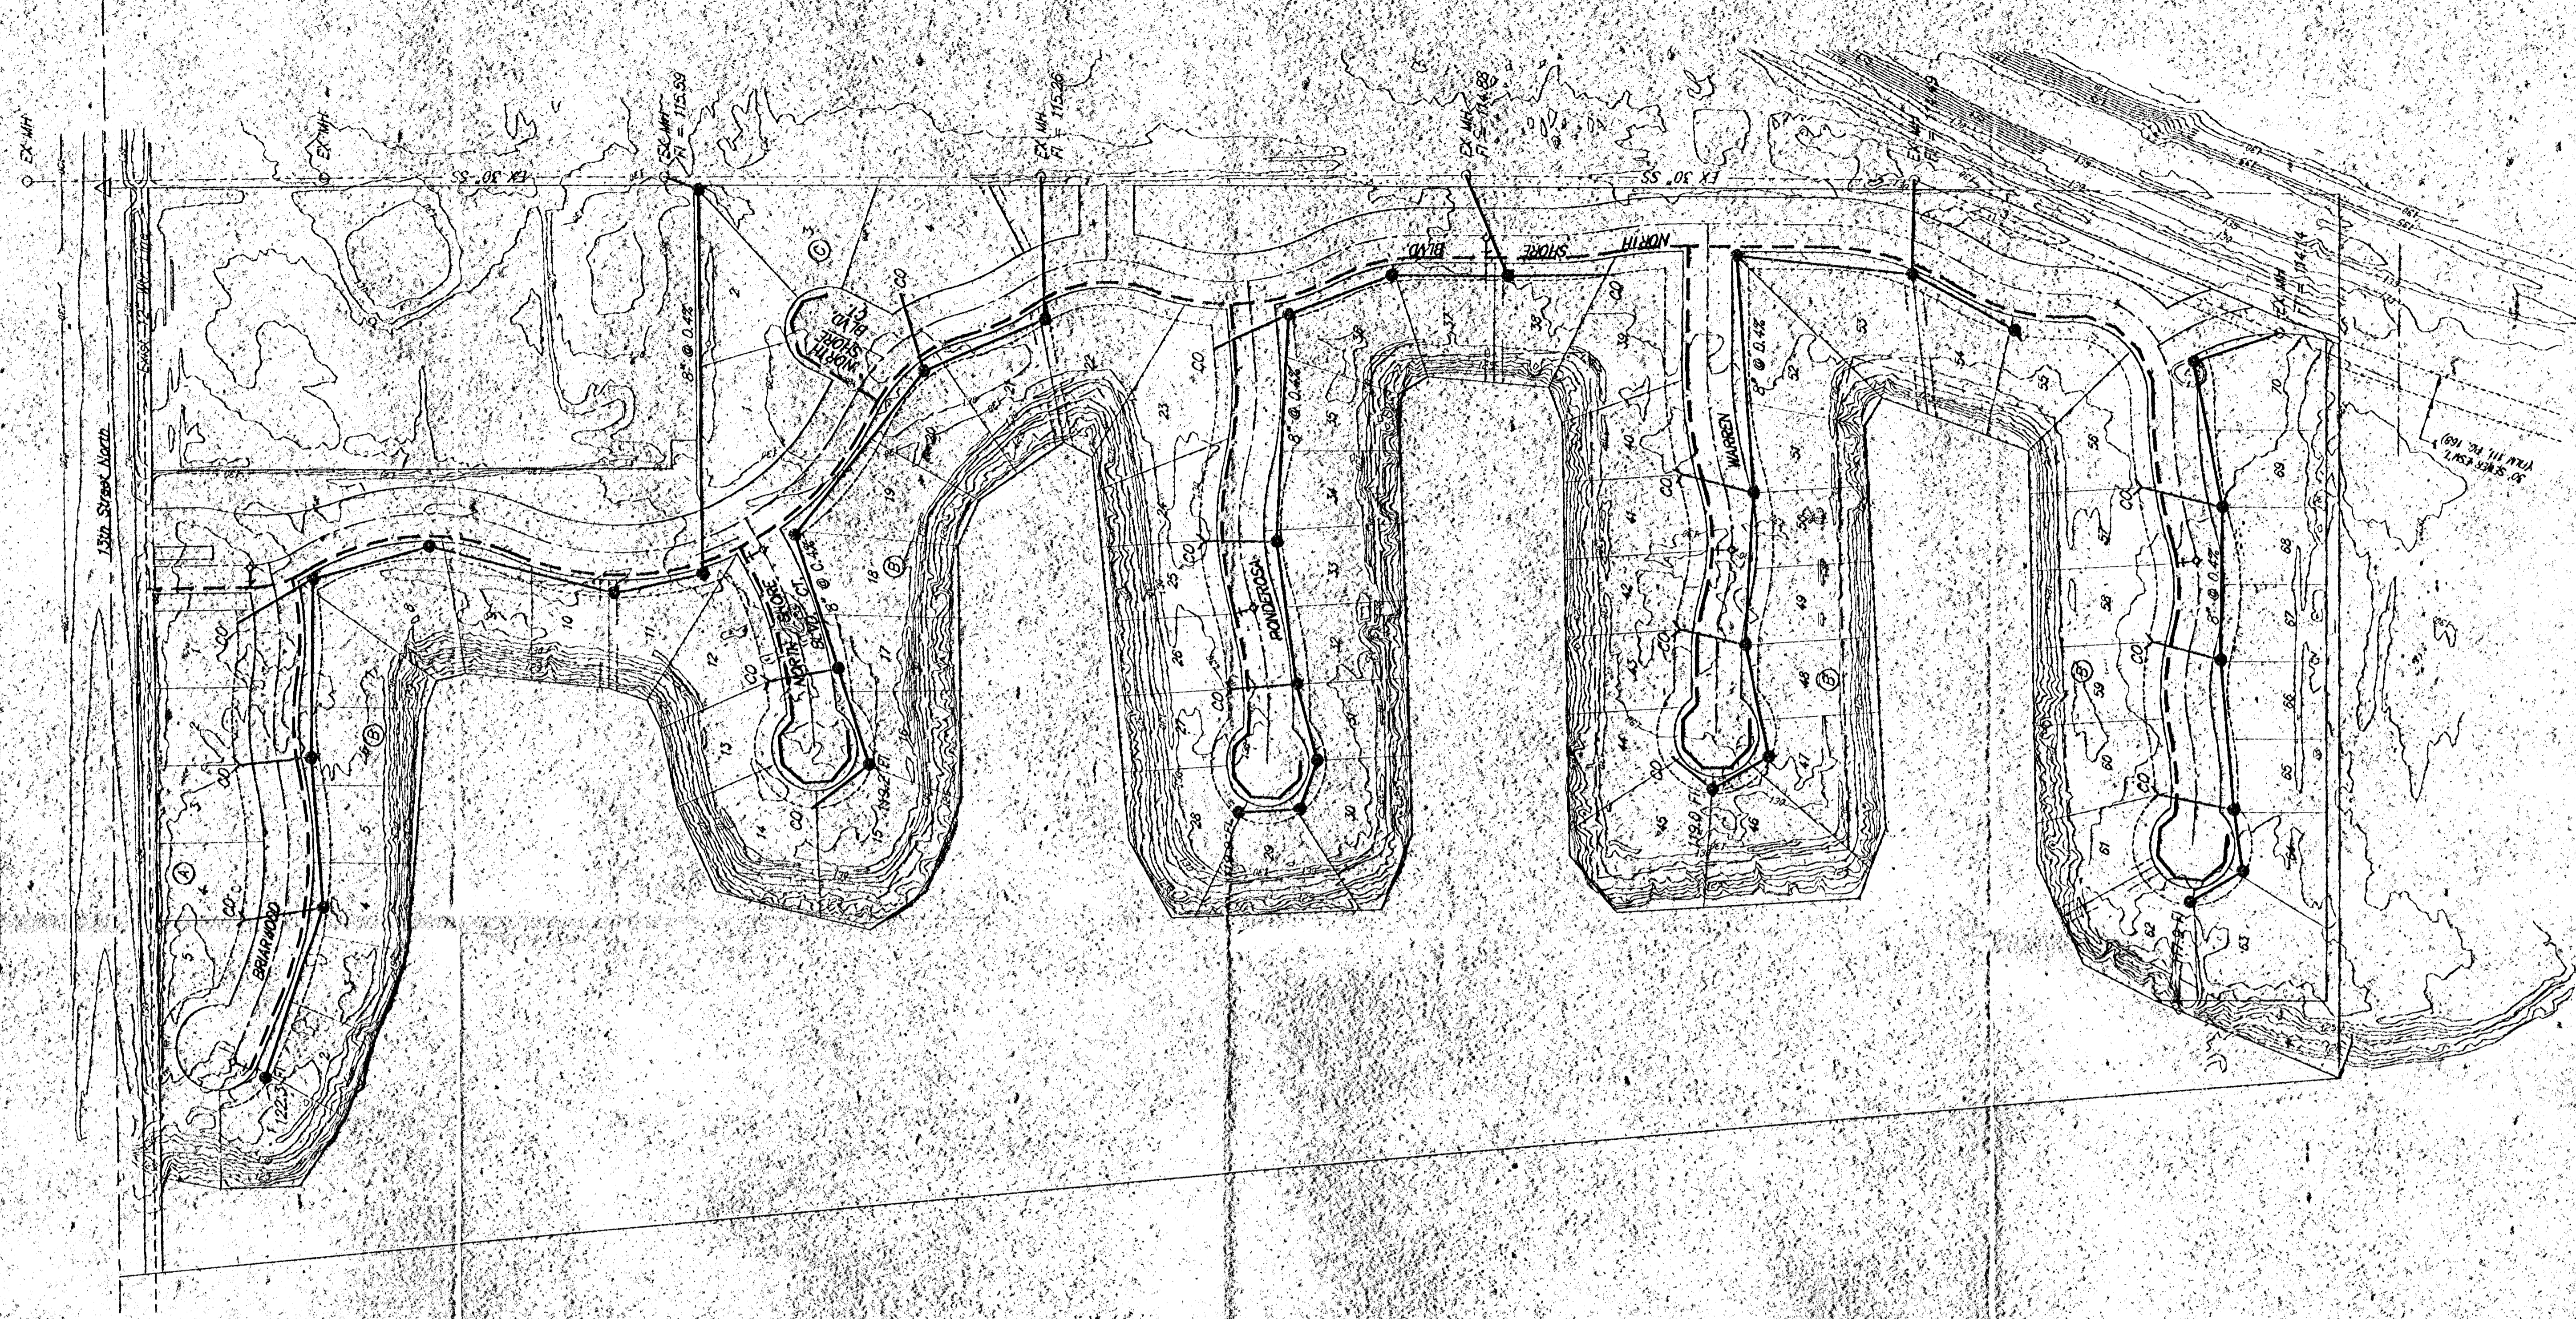

LEGEND

- Prop. Sanitary Swr.
- Exist. Sanitary Swr.
- Proposed Water Line
- Existing Water Line
- Proposed Fire Hydrant