
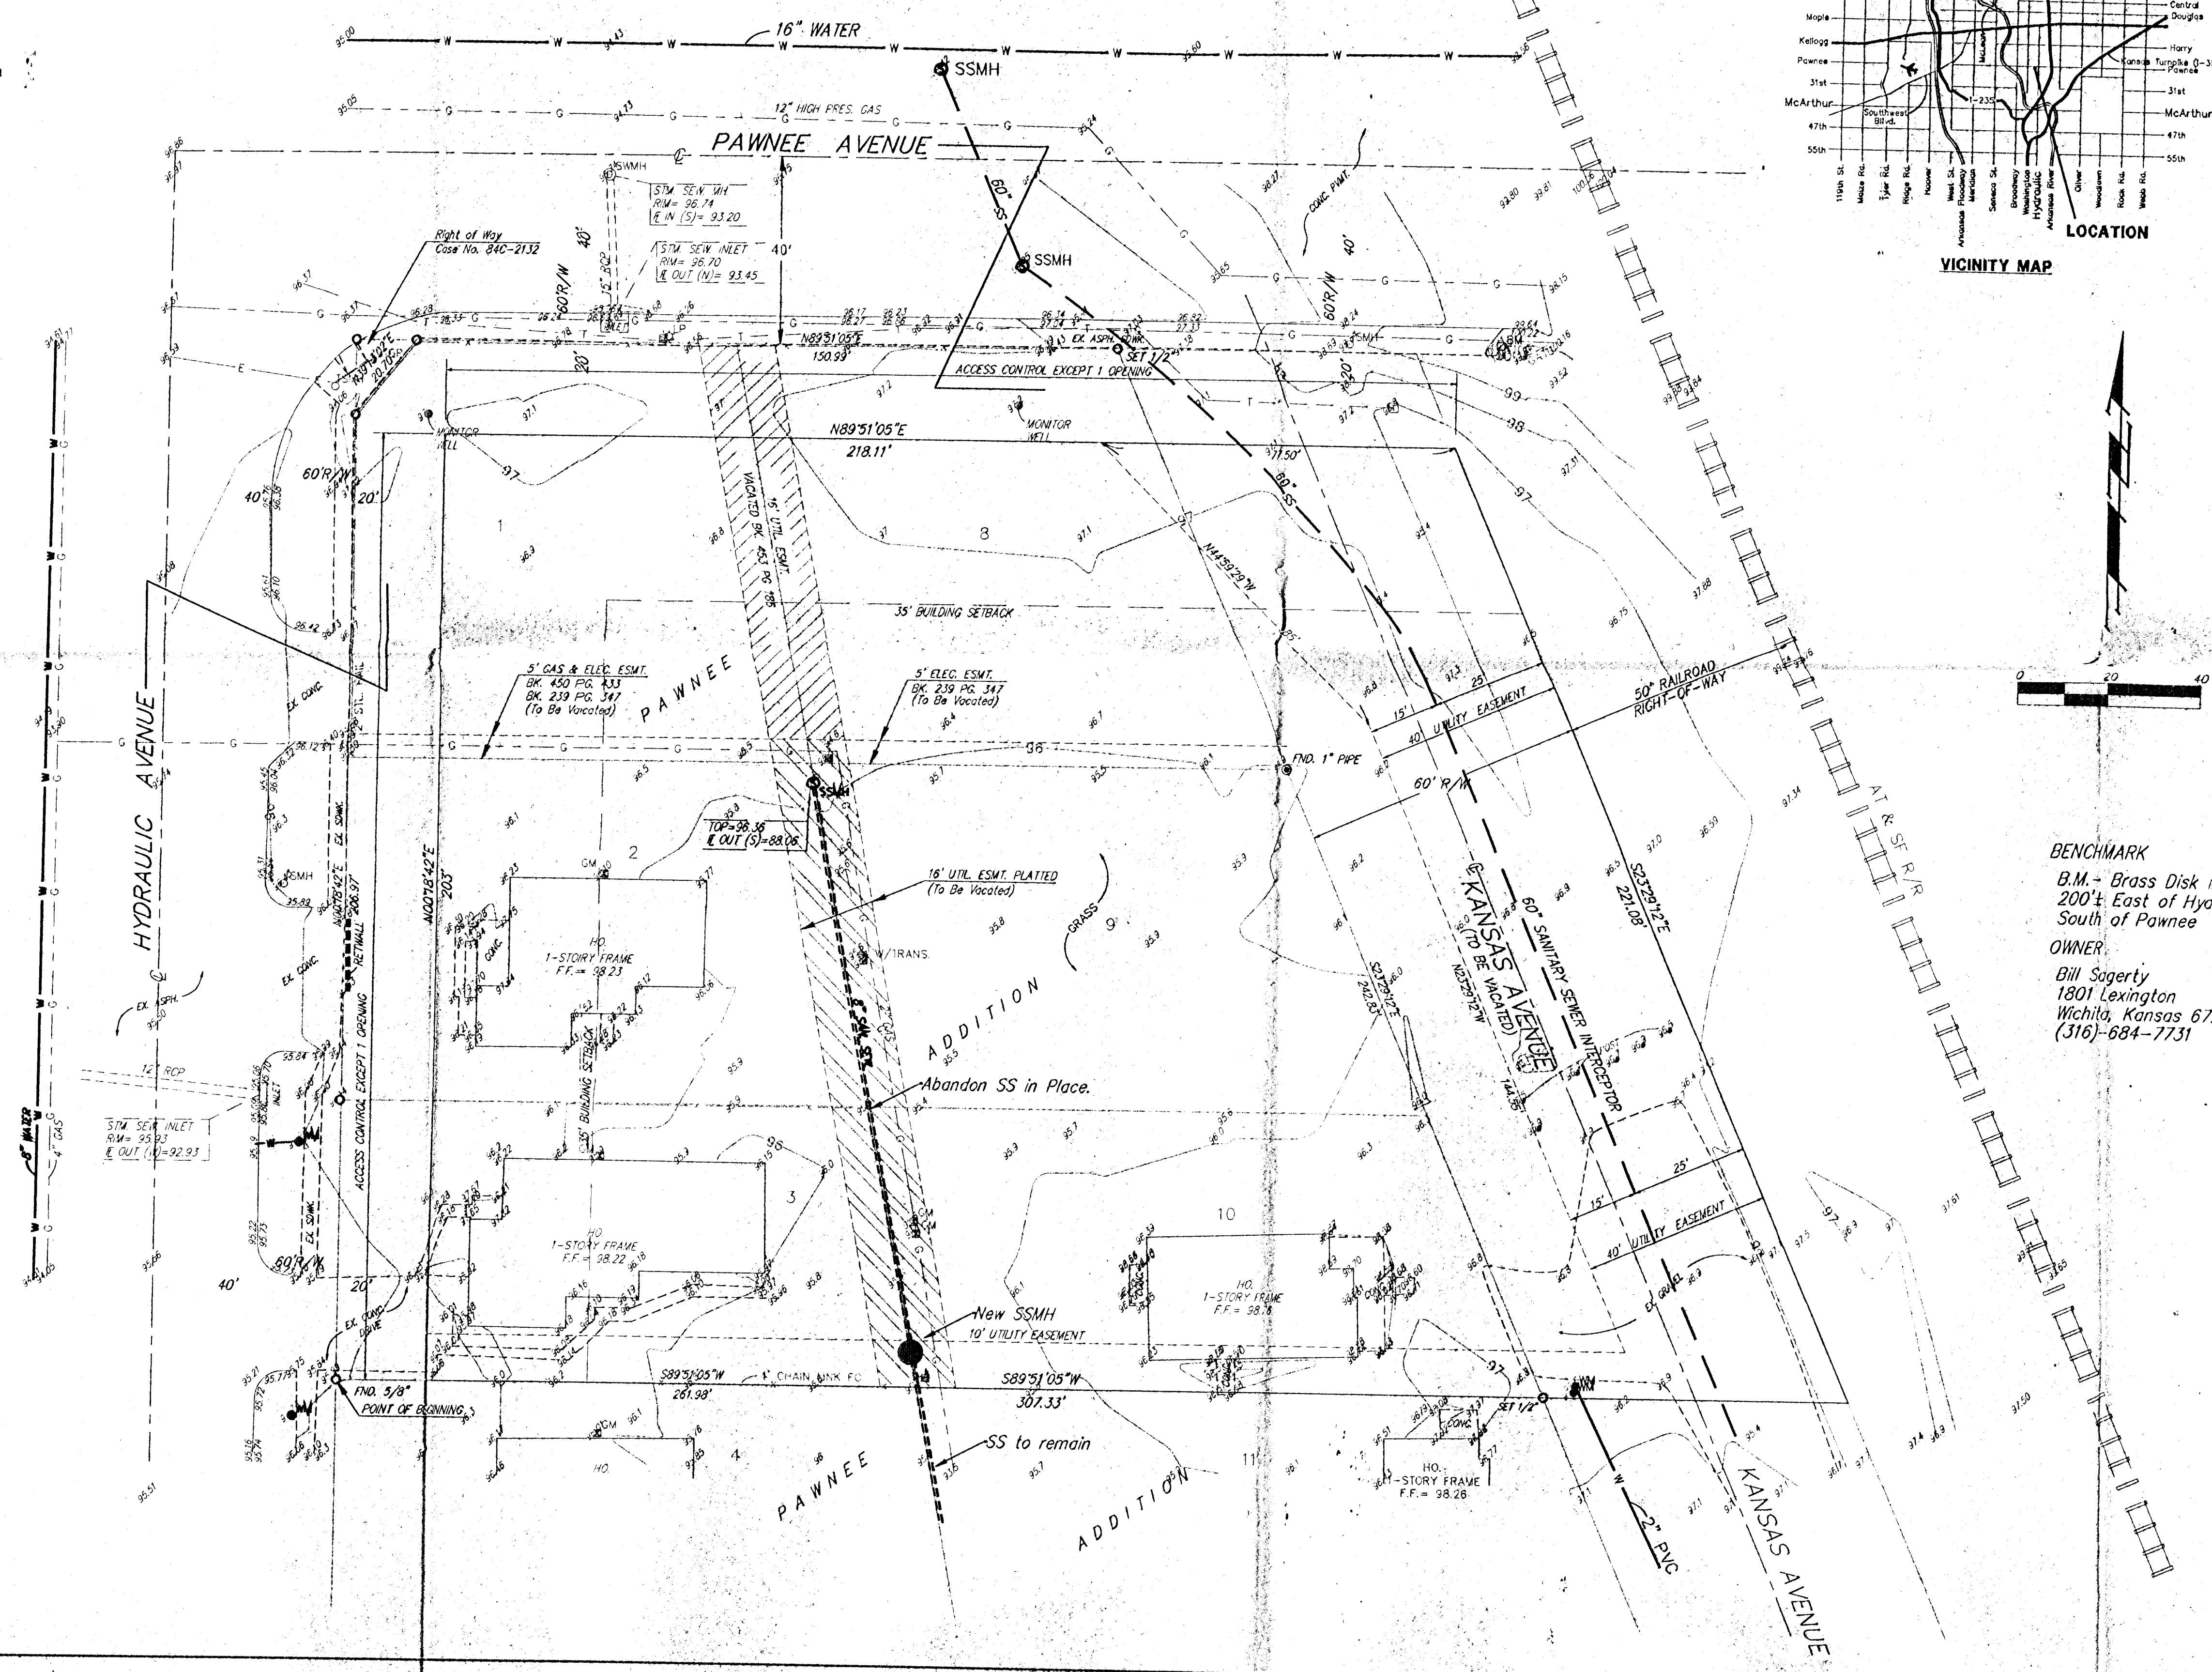


# UTILITY PLAN

## SAGERTY ADDITION

### WICHITA, SEDGWICK COUNTY, KANSAS

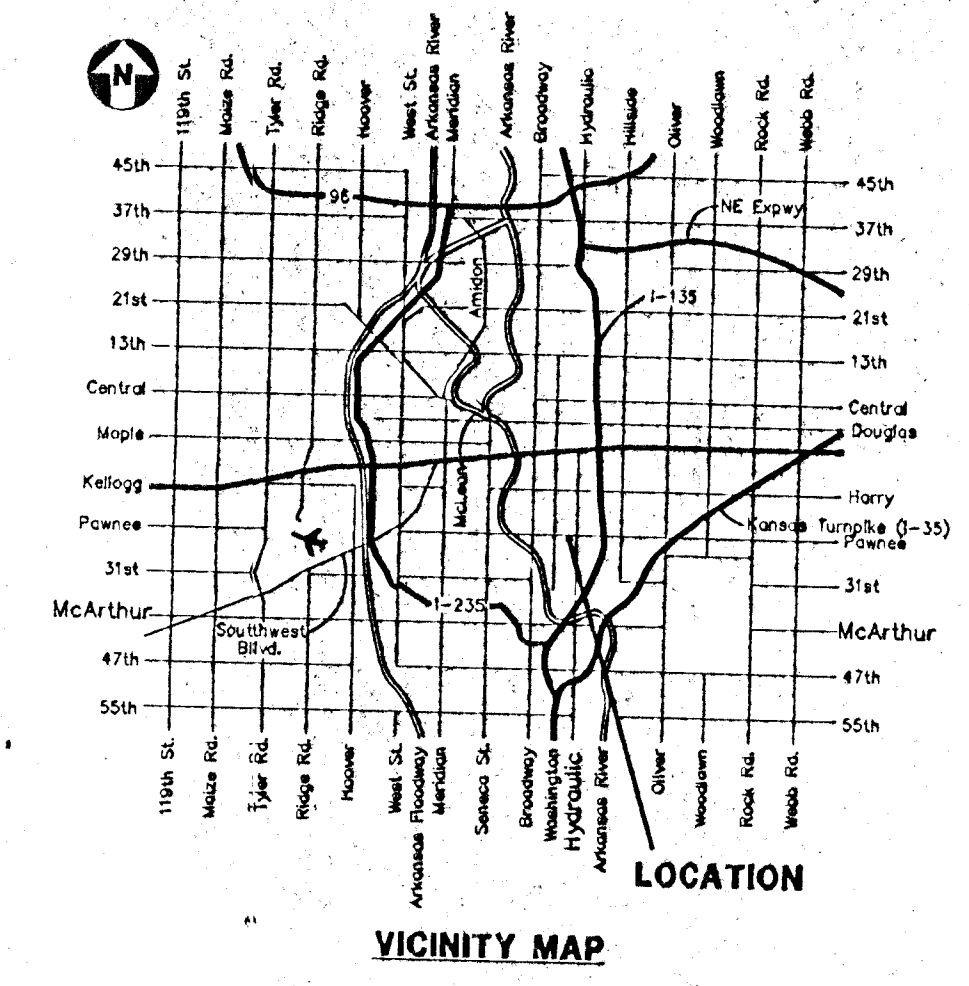

**BENCHMARK**  
 B.M. - Brass Disk in R/R Signal Base  
 200'± East of Hydraulic and 25'±  
 South of Pawnee Elev. 100.45

**OWNER**  
 Bill Sagerty  
 1801 Lexington  
 Wichita, Kansas 67218  
 (316)-684-7731