


# J. W. RUSSELL FIRST ADDITION

## vicinity map

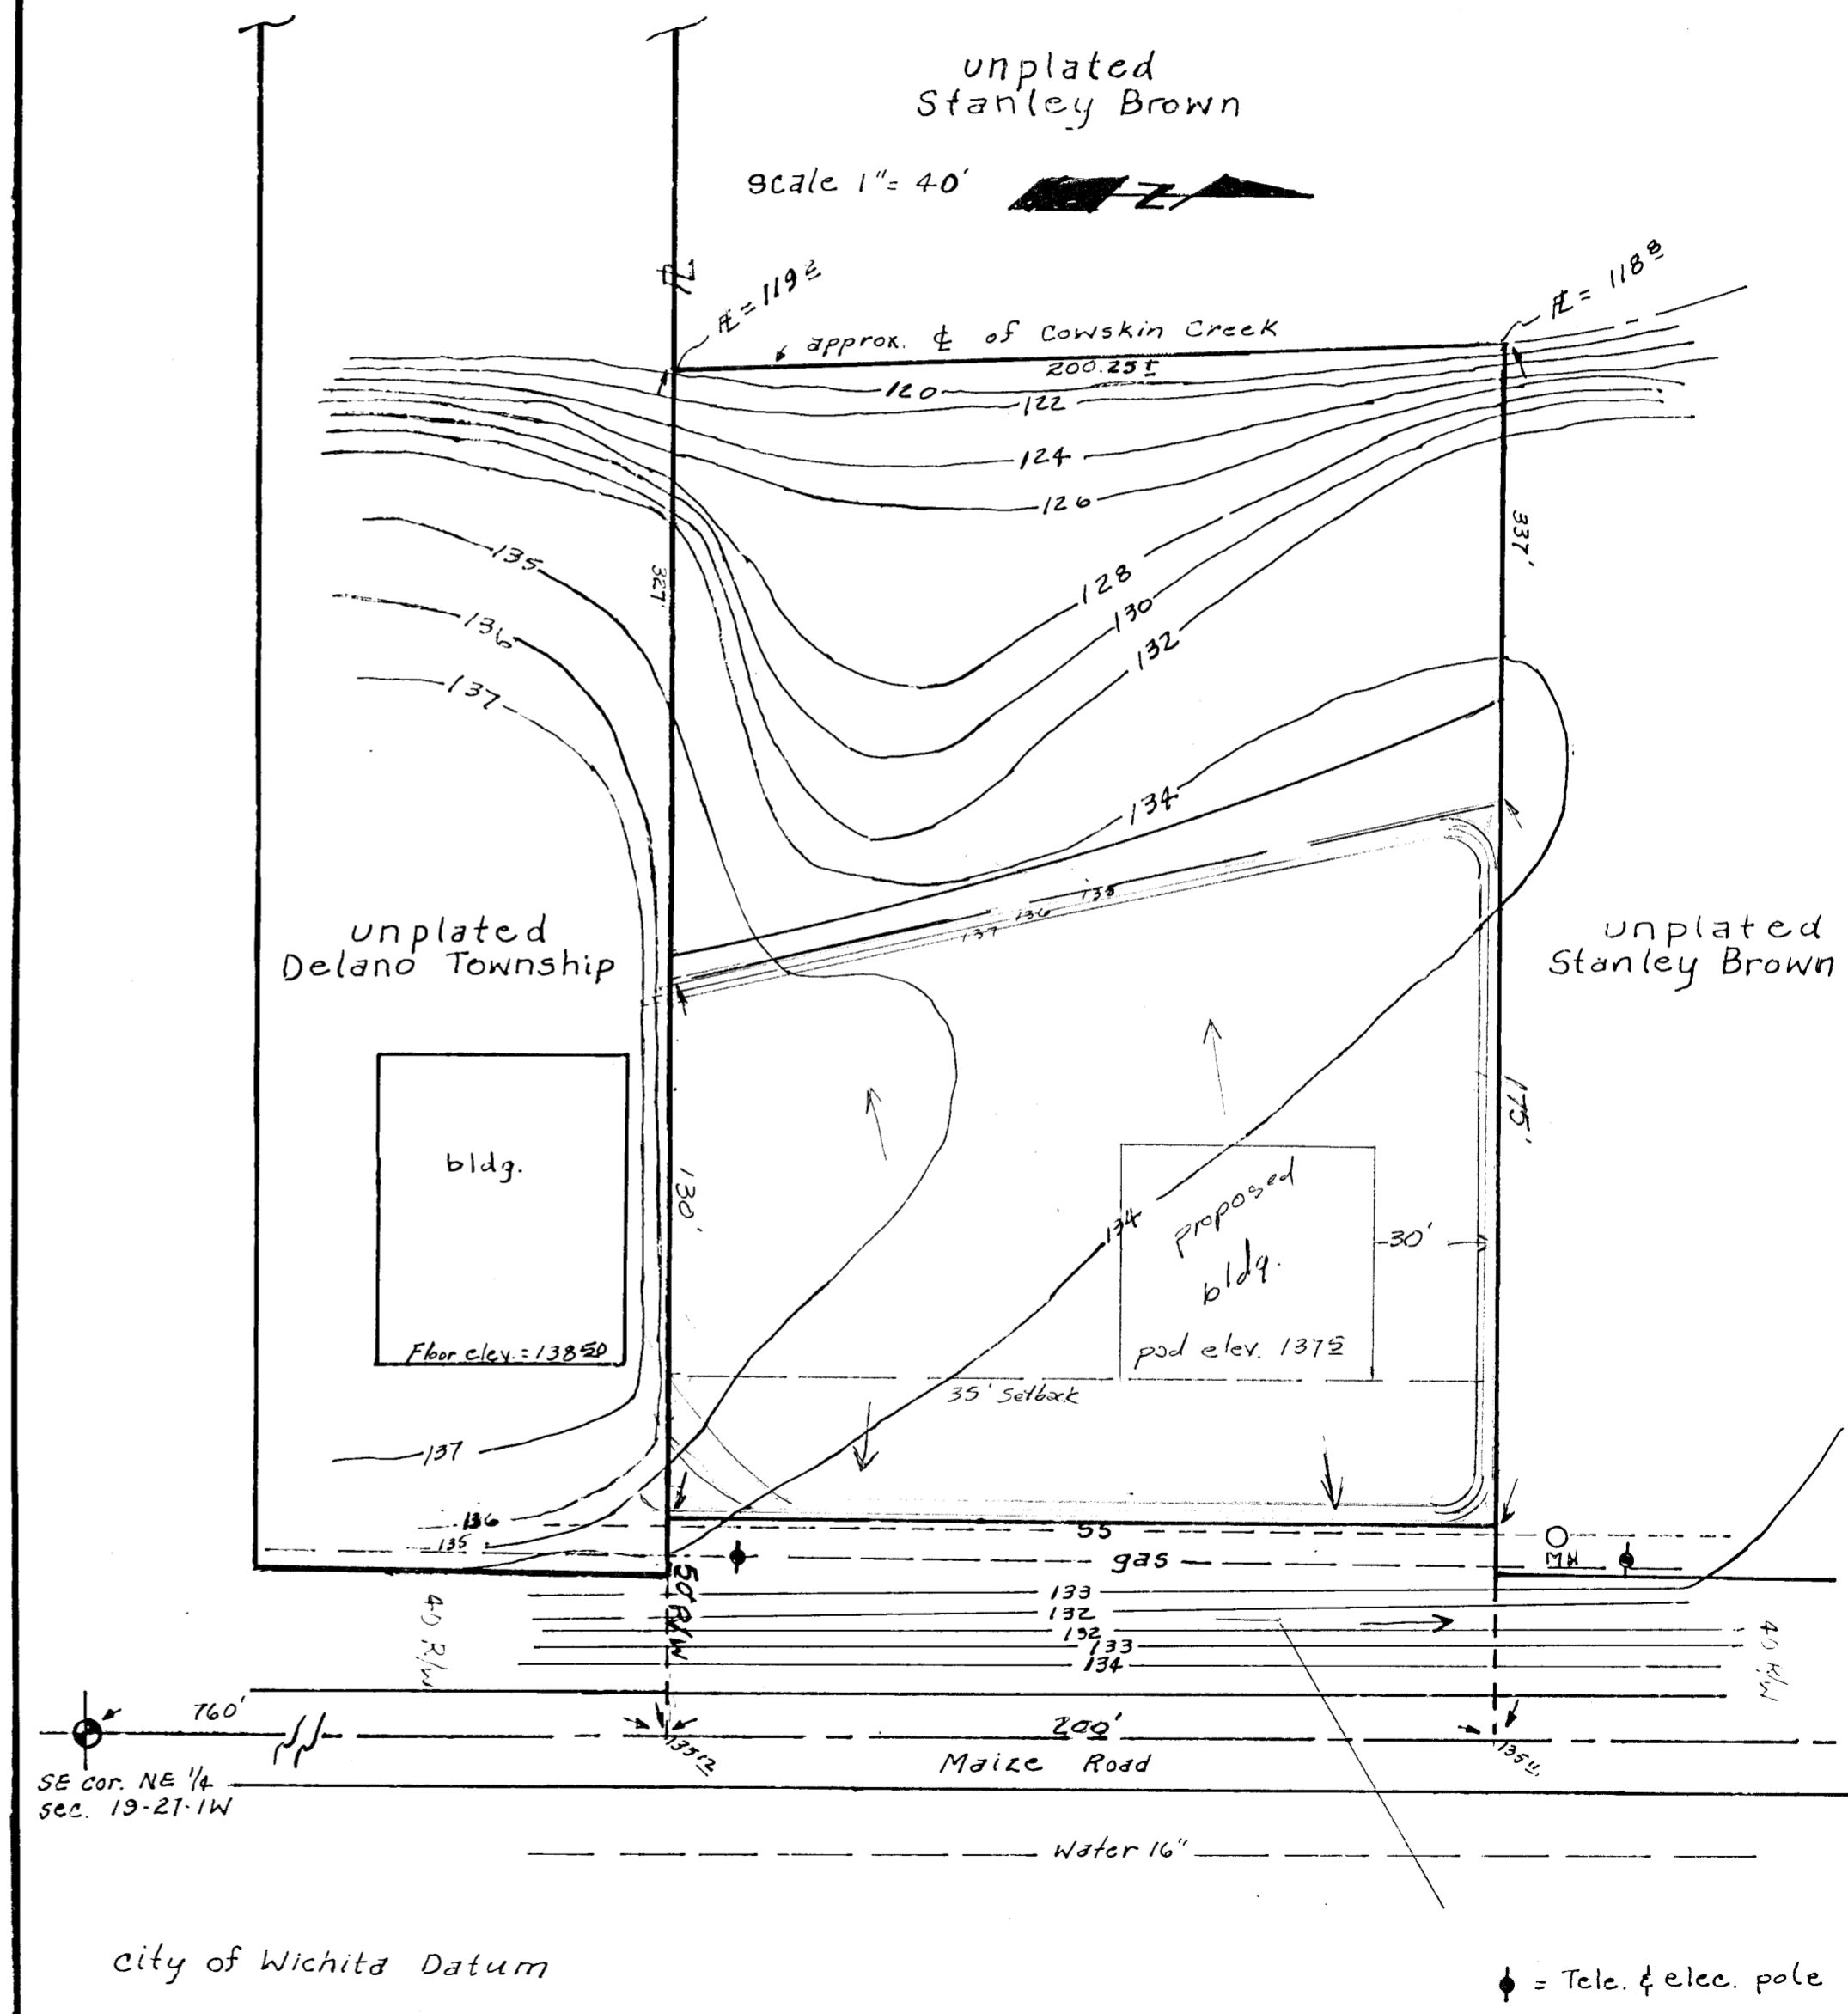

Date of survey: October 2, 1981  
 Prepared by: DONN C. ARMSTRONG R.L.S.  
 Owner: JAY W. RUSSELL