


J. W. RUSSELL FIRST ADDITION

vicinity map

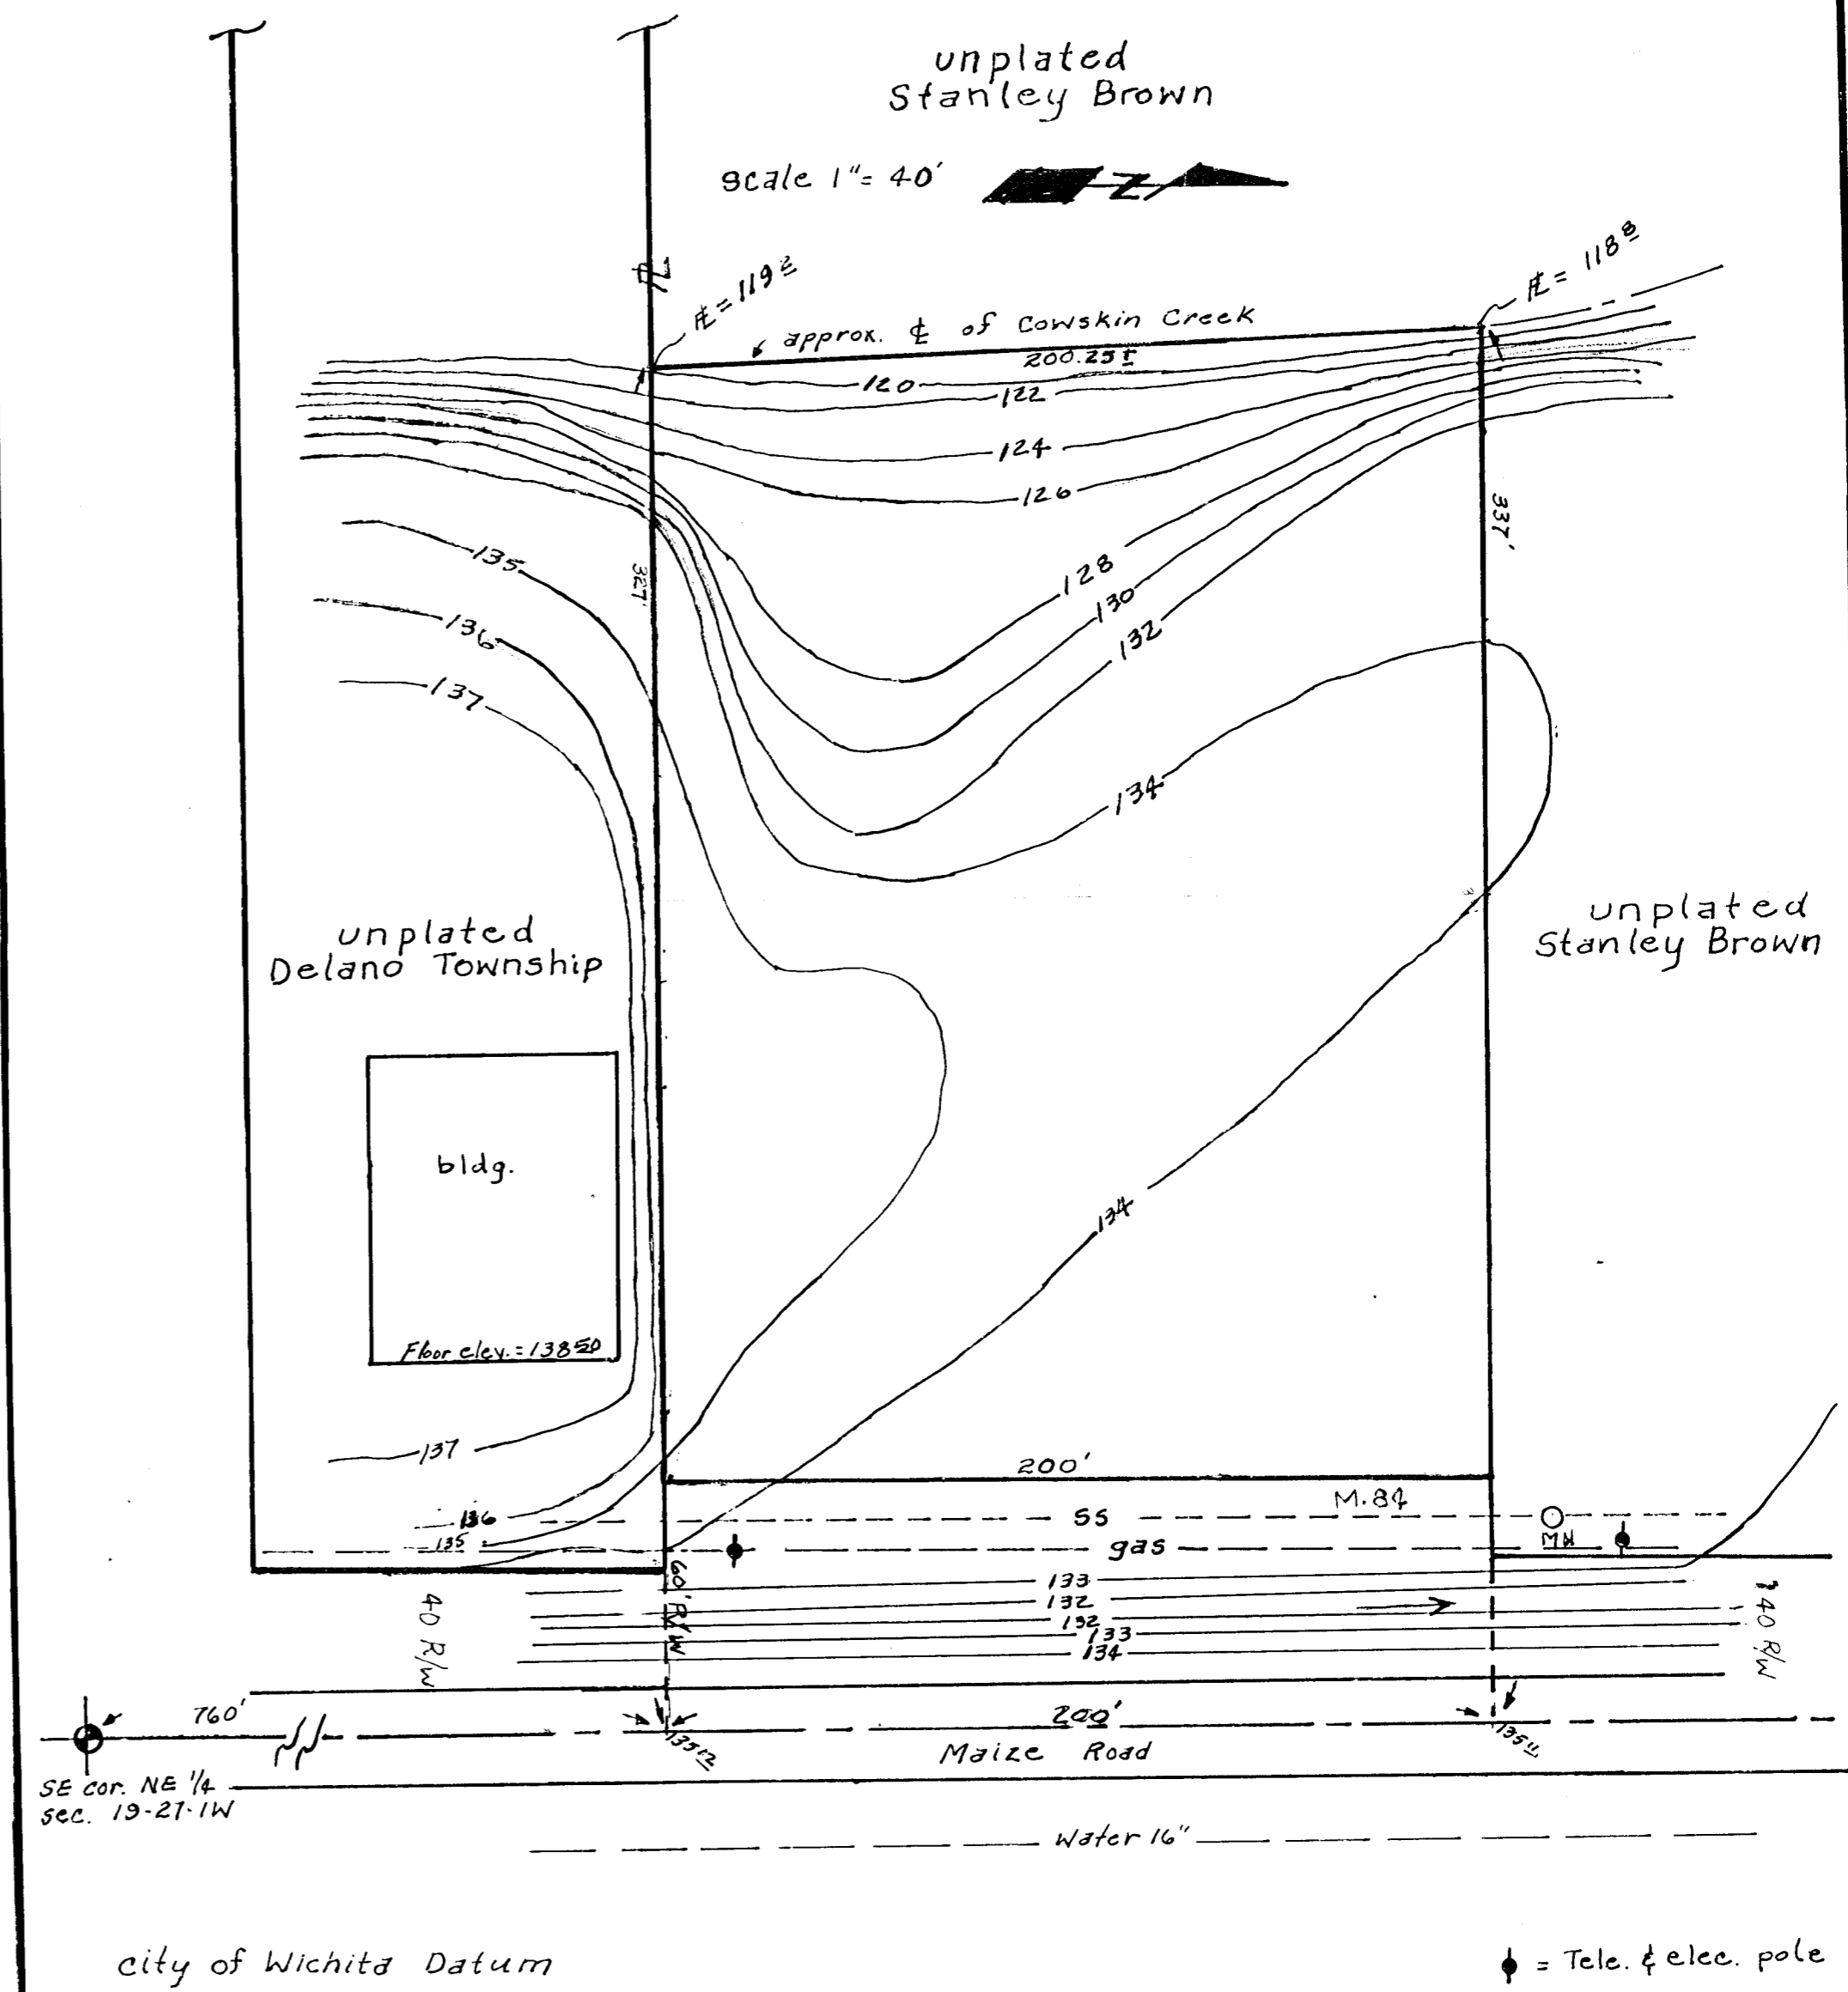

owner: JAY W. RUSSELL

Date of survey: October 2, 1981
 Prepared by: DONN C. ARMSTRONG R.L.S.