
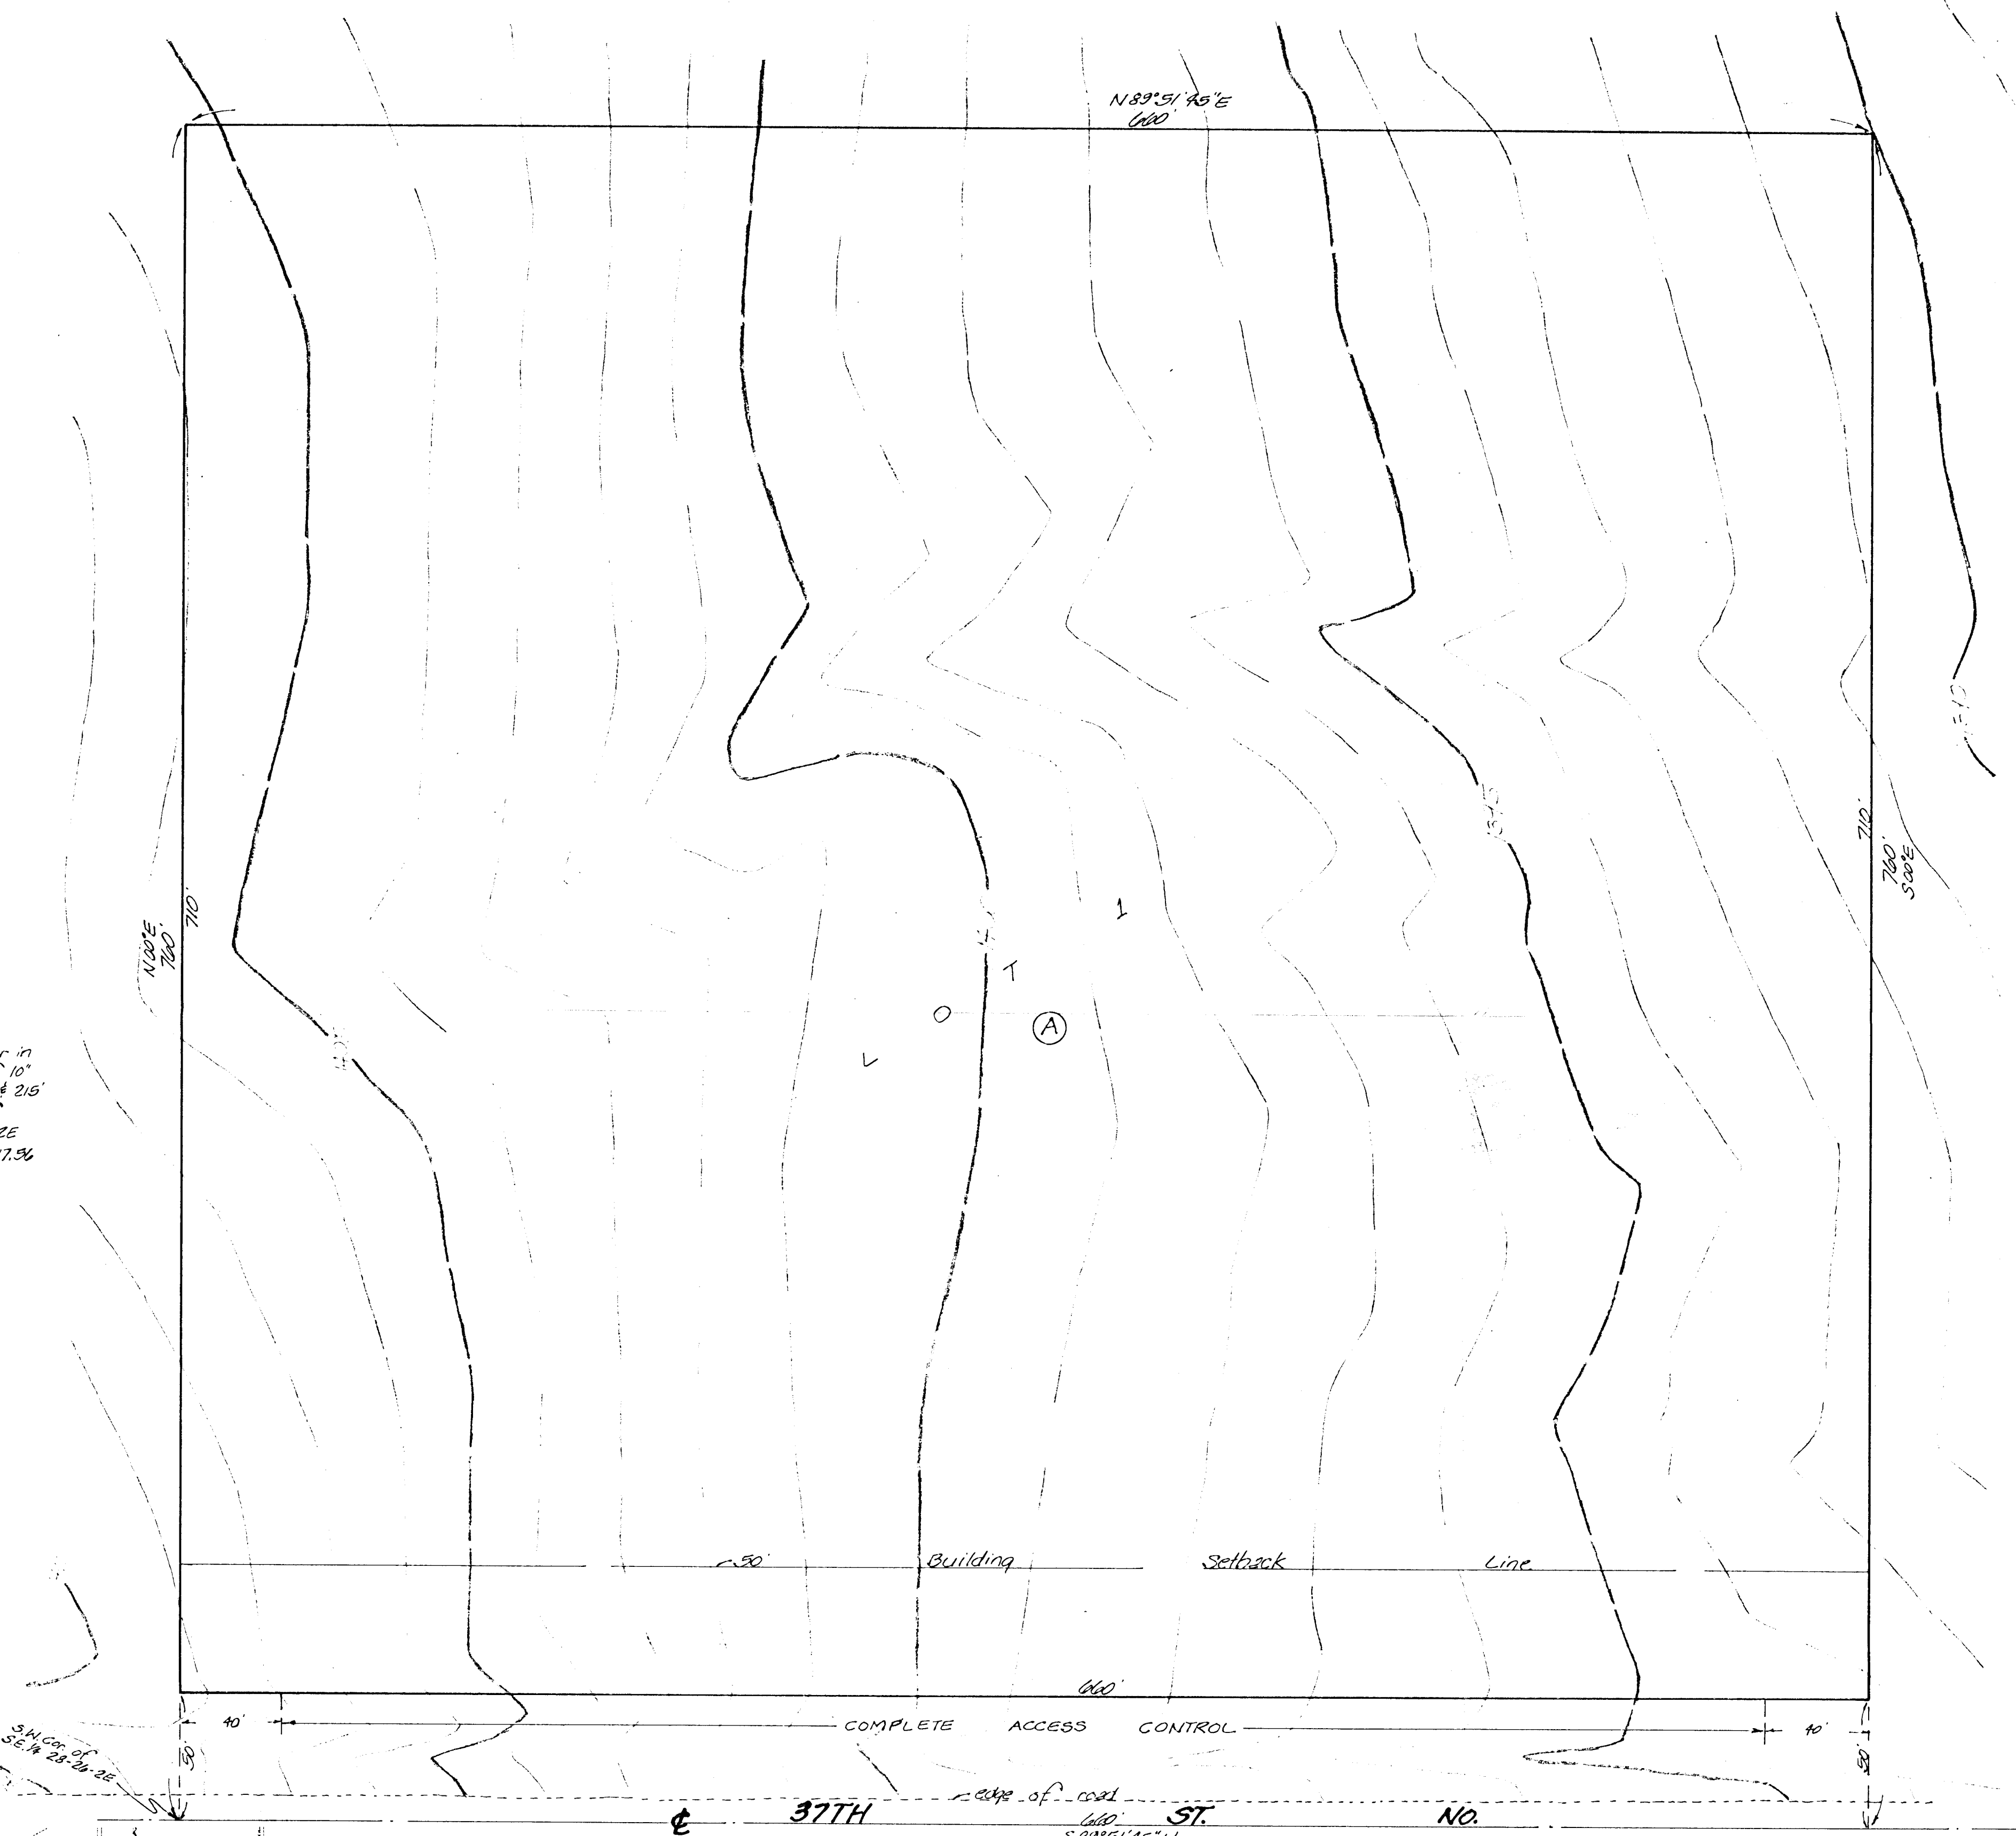


1" = 40'

Bench mark:
Copper nail & washer in
roof on SE side of 10"
Hedge tree, 32' S. & 215'
W. of S.W. cor. of
S.W. 1/4 Sec. 28-26-2E
U.S.G.S. Elev. = 1417.54

S.W. cor. of
S.E. 1/4 Sec. 28-26-2E

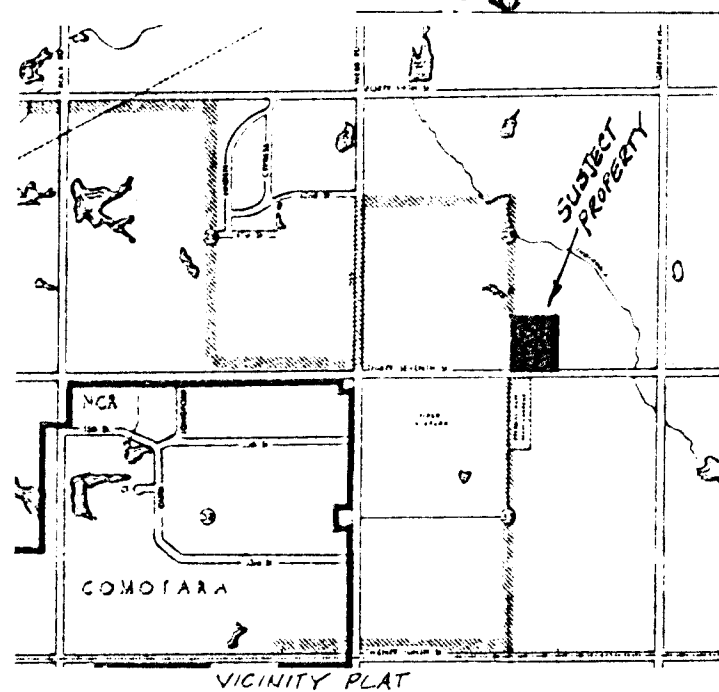

PRELIMINARY PLAT
SBS INDUSTRIAL ADDITION
THE WEST 660 FEET OF THE SOUTH
760 FEET OF THE S.E. 1/4 OF SEC. 28,
TWP 26-S, R-2-E

OWNER: SBS LAND INC.
DAVE STANNARD, PRESIDENT
AGENT: DON BOTTENBURG

BAUGHMAN COMPANY, P.A.
SURVEYING & ENGINEERING
316/762-7271 • 330 LAURA • WICHITA, KANSAS 67211