
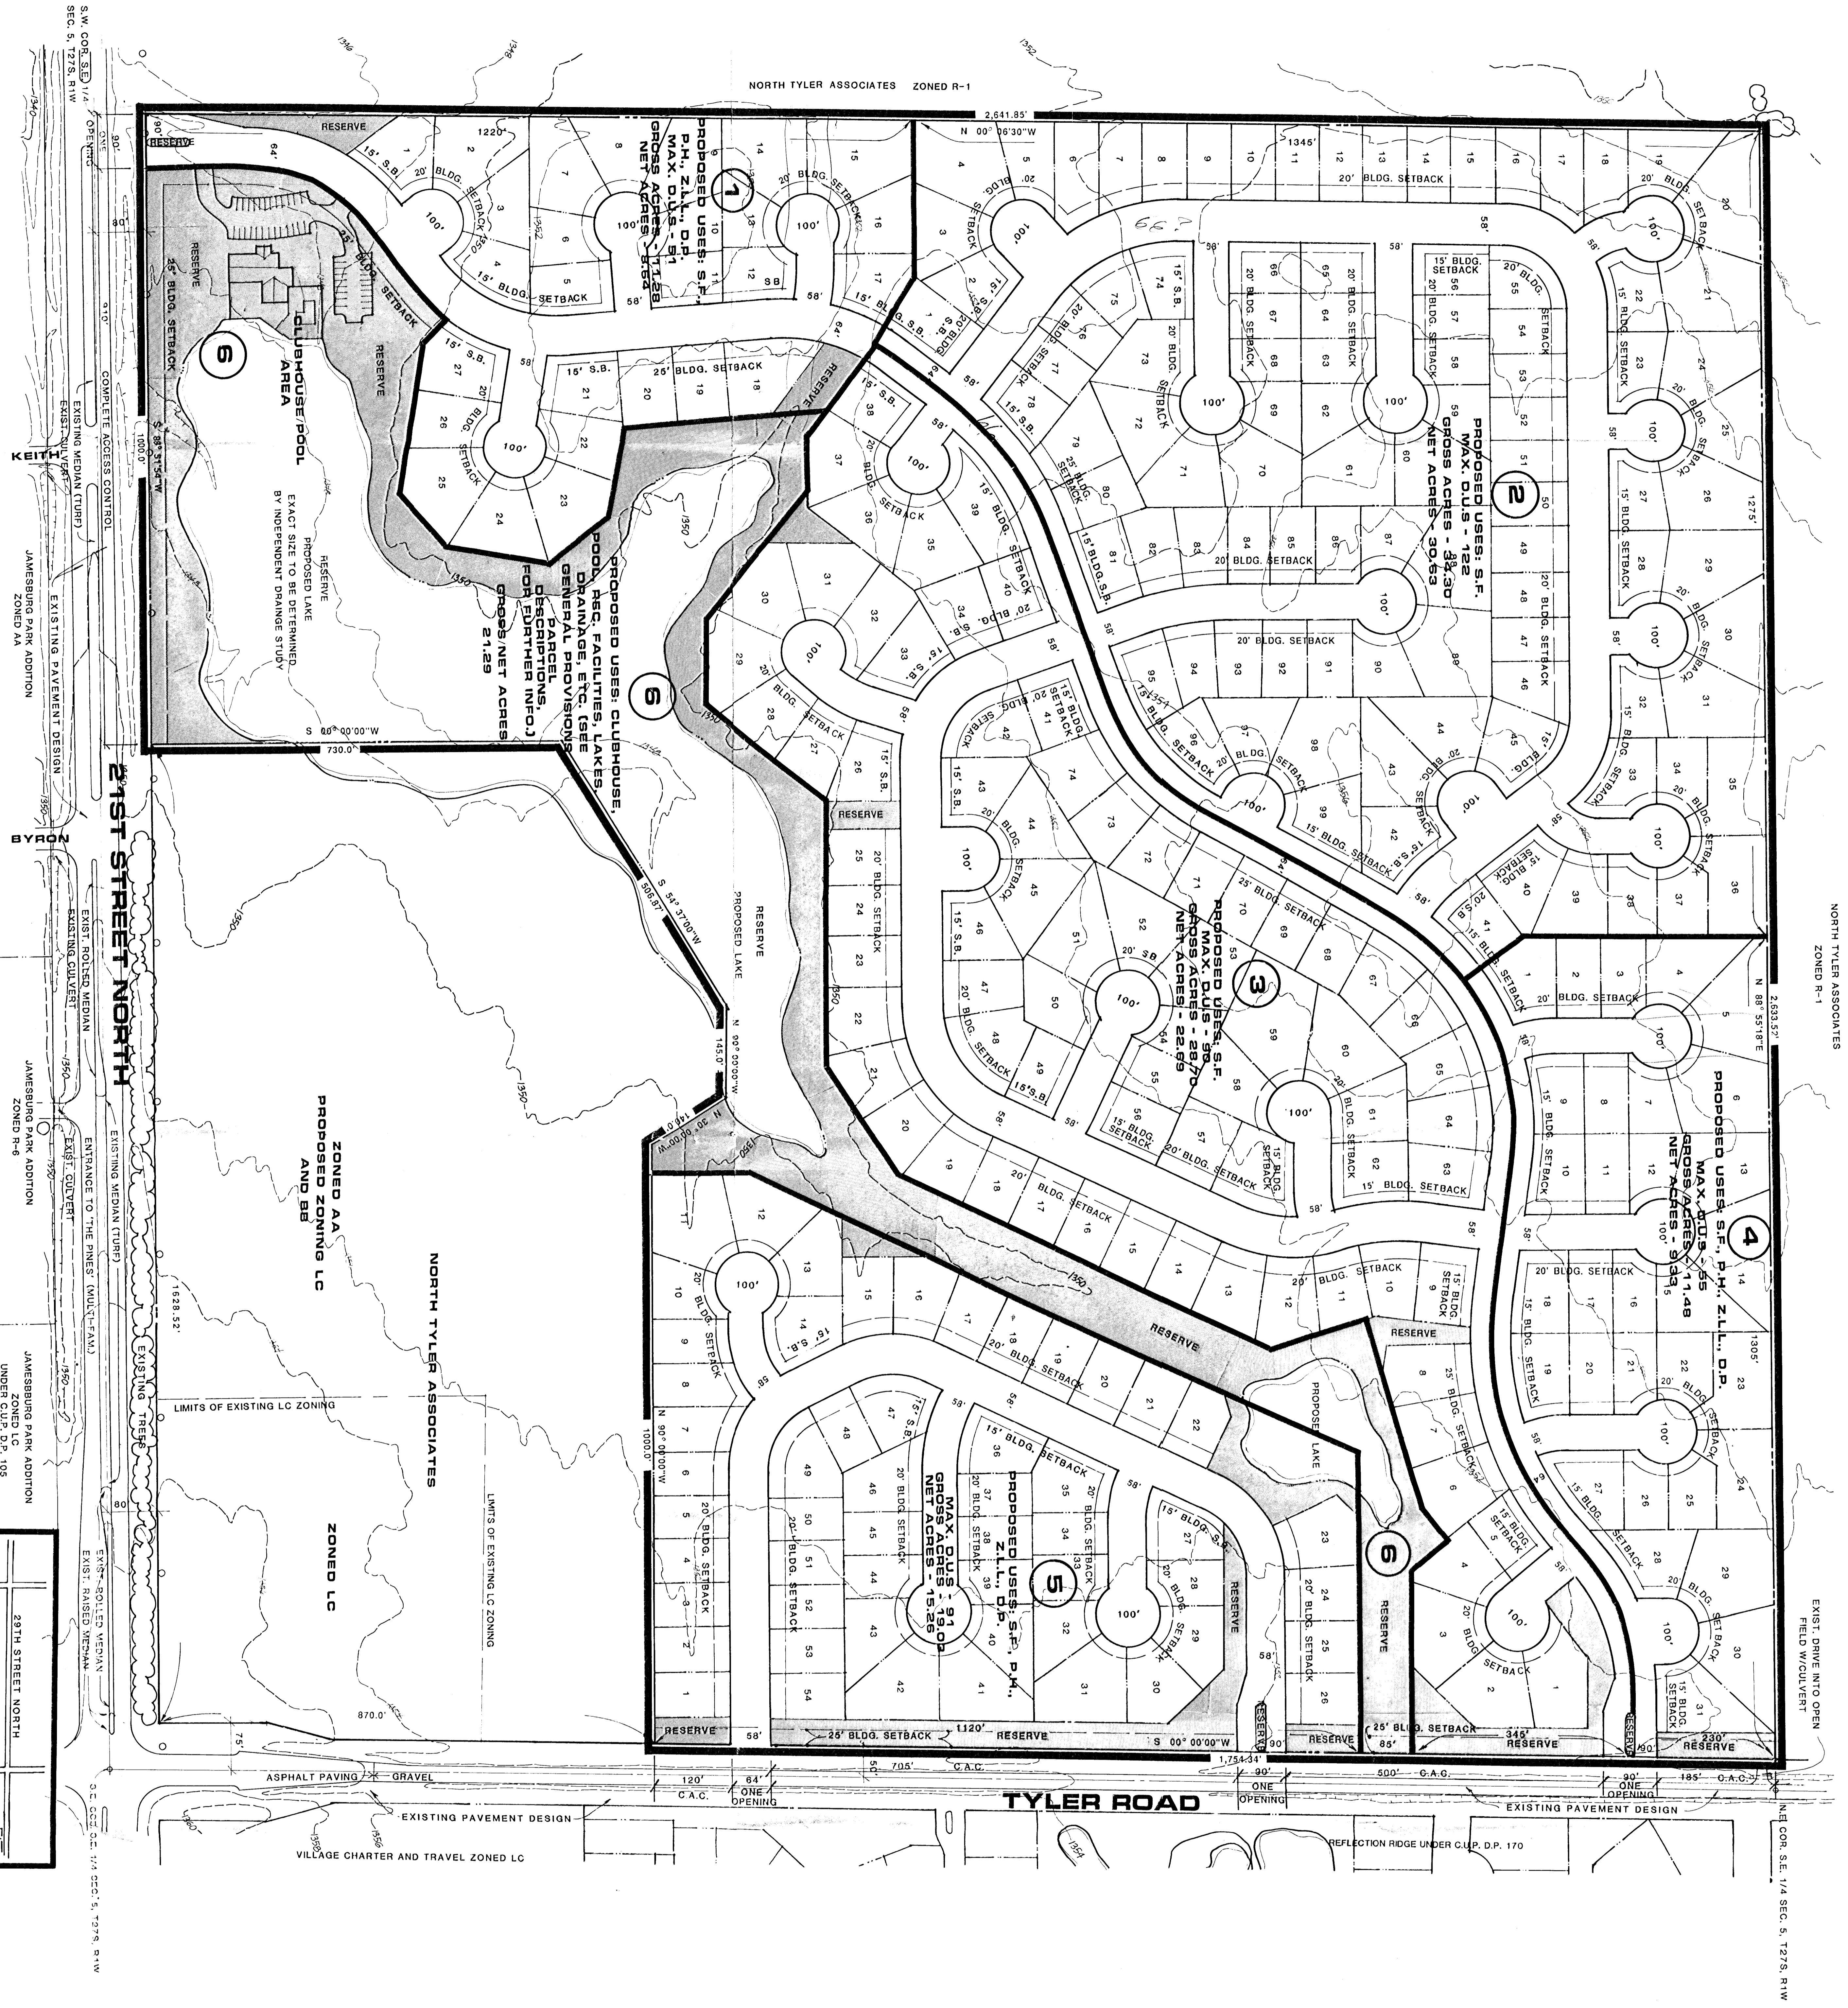


RESIDENTIAL COMMUNITY UNIT PLAN

STERLING FARMS


TOTAL ACRES = 126.084
 TOTAL SQ.FT. = 5,492,219.98

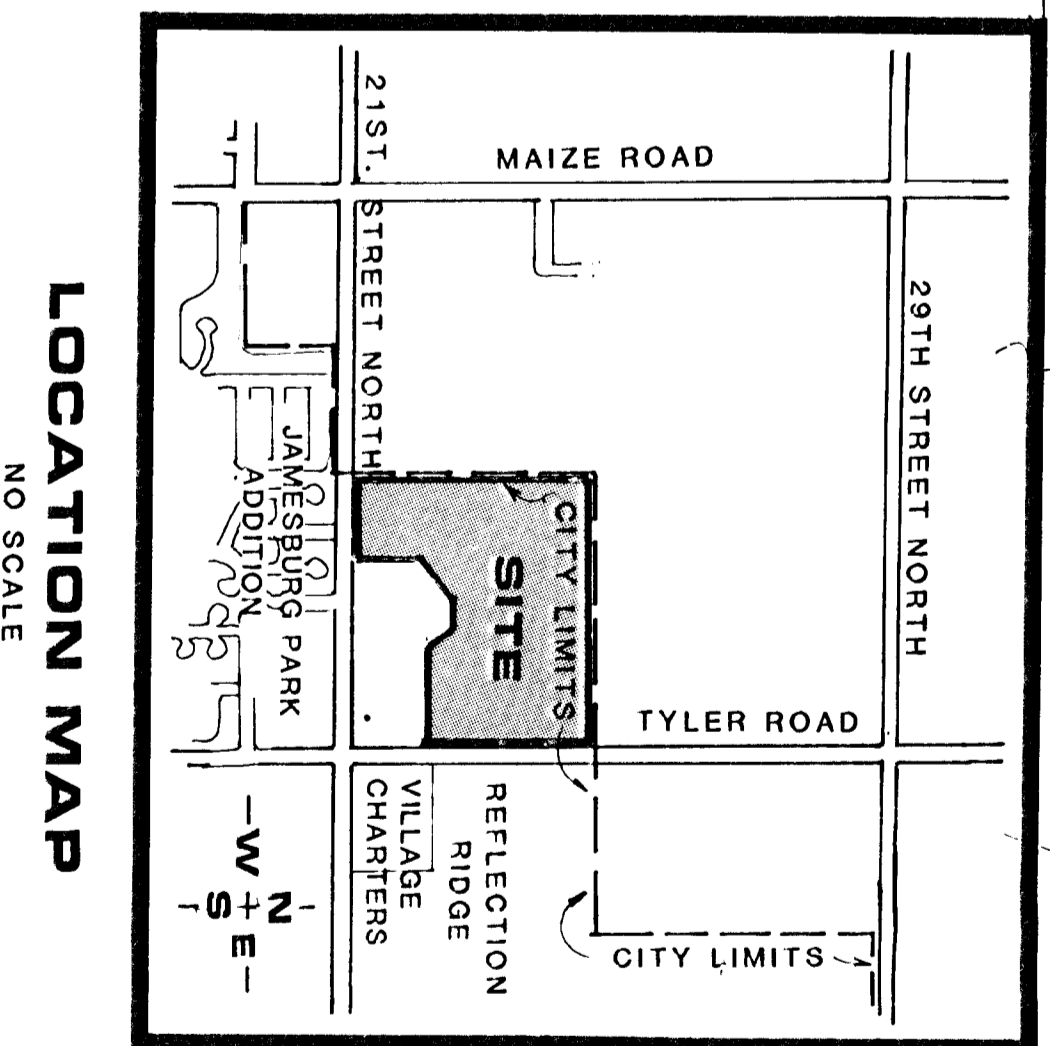

OWNER: NORTH TYLER ASSOCIATES INC. 940 N. TYLER ROAD #204, WICHITA, KS. 67212 316-721-5445

DATE: AUG. 18, 1987

TOPOGRAPHY OBTAINED FEB. 10, 1987

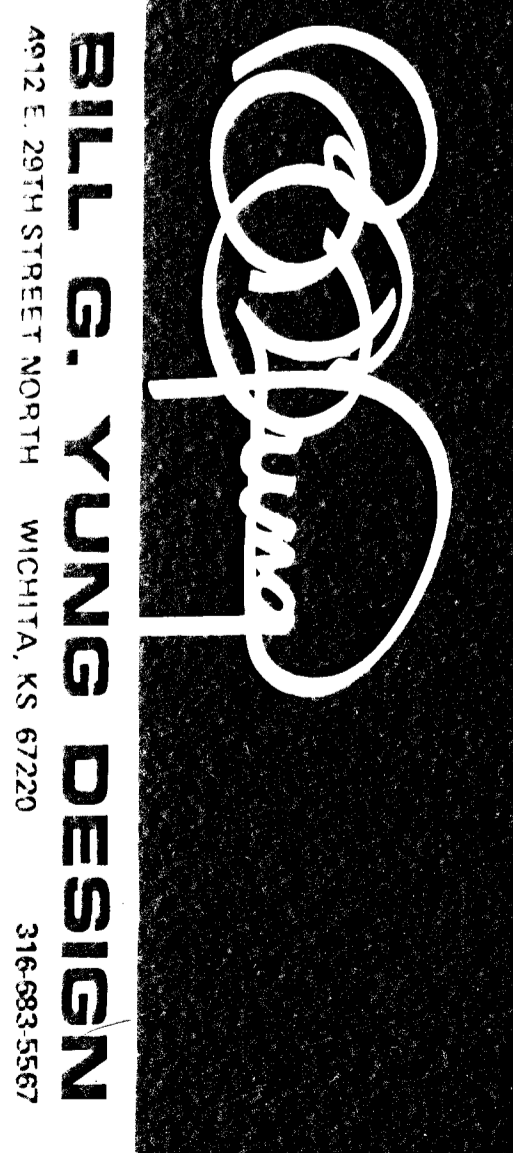

4612 29TH STREET NORTH WICHITA, KS 67220 316-861-5867