


Scale: 1" = 100'
 B.M. - City disc 52'N & 24'W
 & Central & Woodchuck
 E.I. 159.05

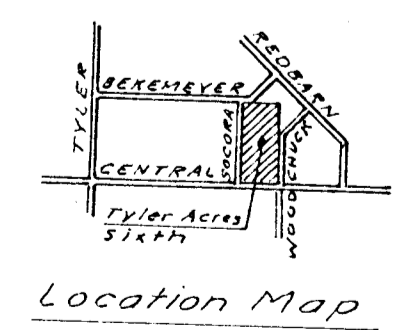


PRELIMINARY PLAT
TYLER ACRES SIXTH ADDITION

PART OF SW 1/4 SEC. 16-27-1W

OWNER - ED NEVILLE

Nov 23, 1991

BAUGHMAN COMPANY, P.A.
 SURVEYING & ENGINEERING
 316/262-7271 • 330 LAURA • WICHITA, KANSAS 67211

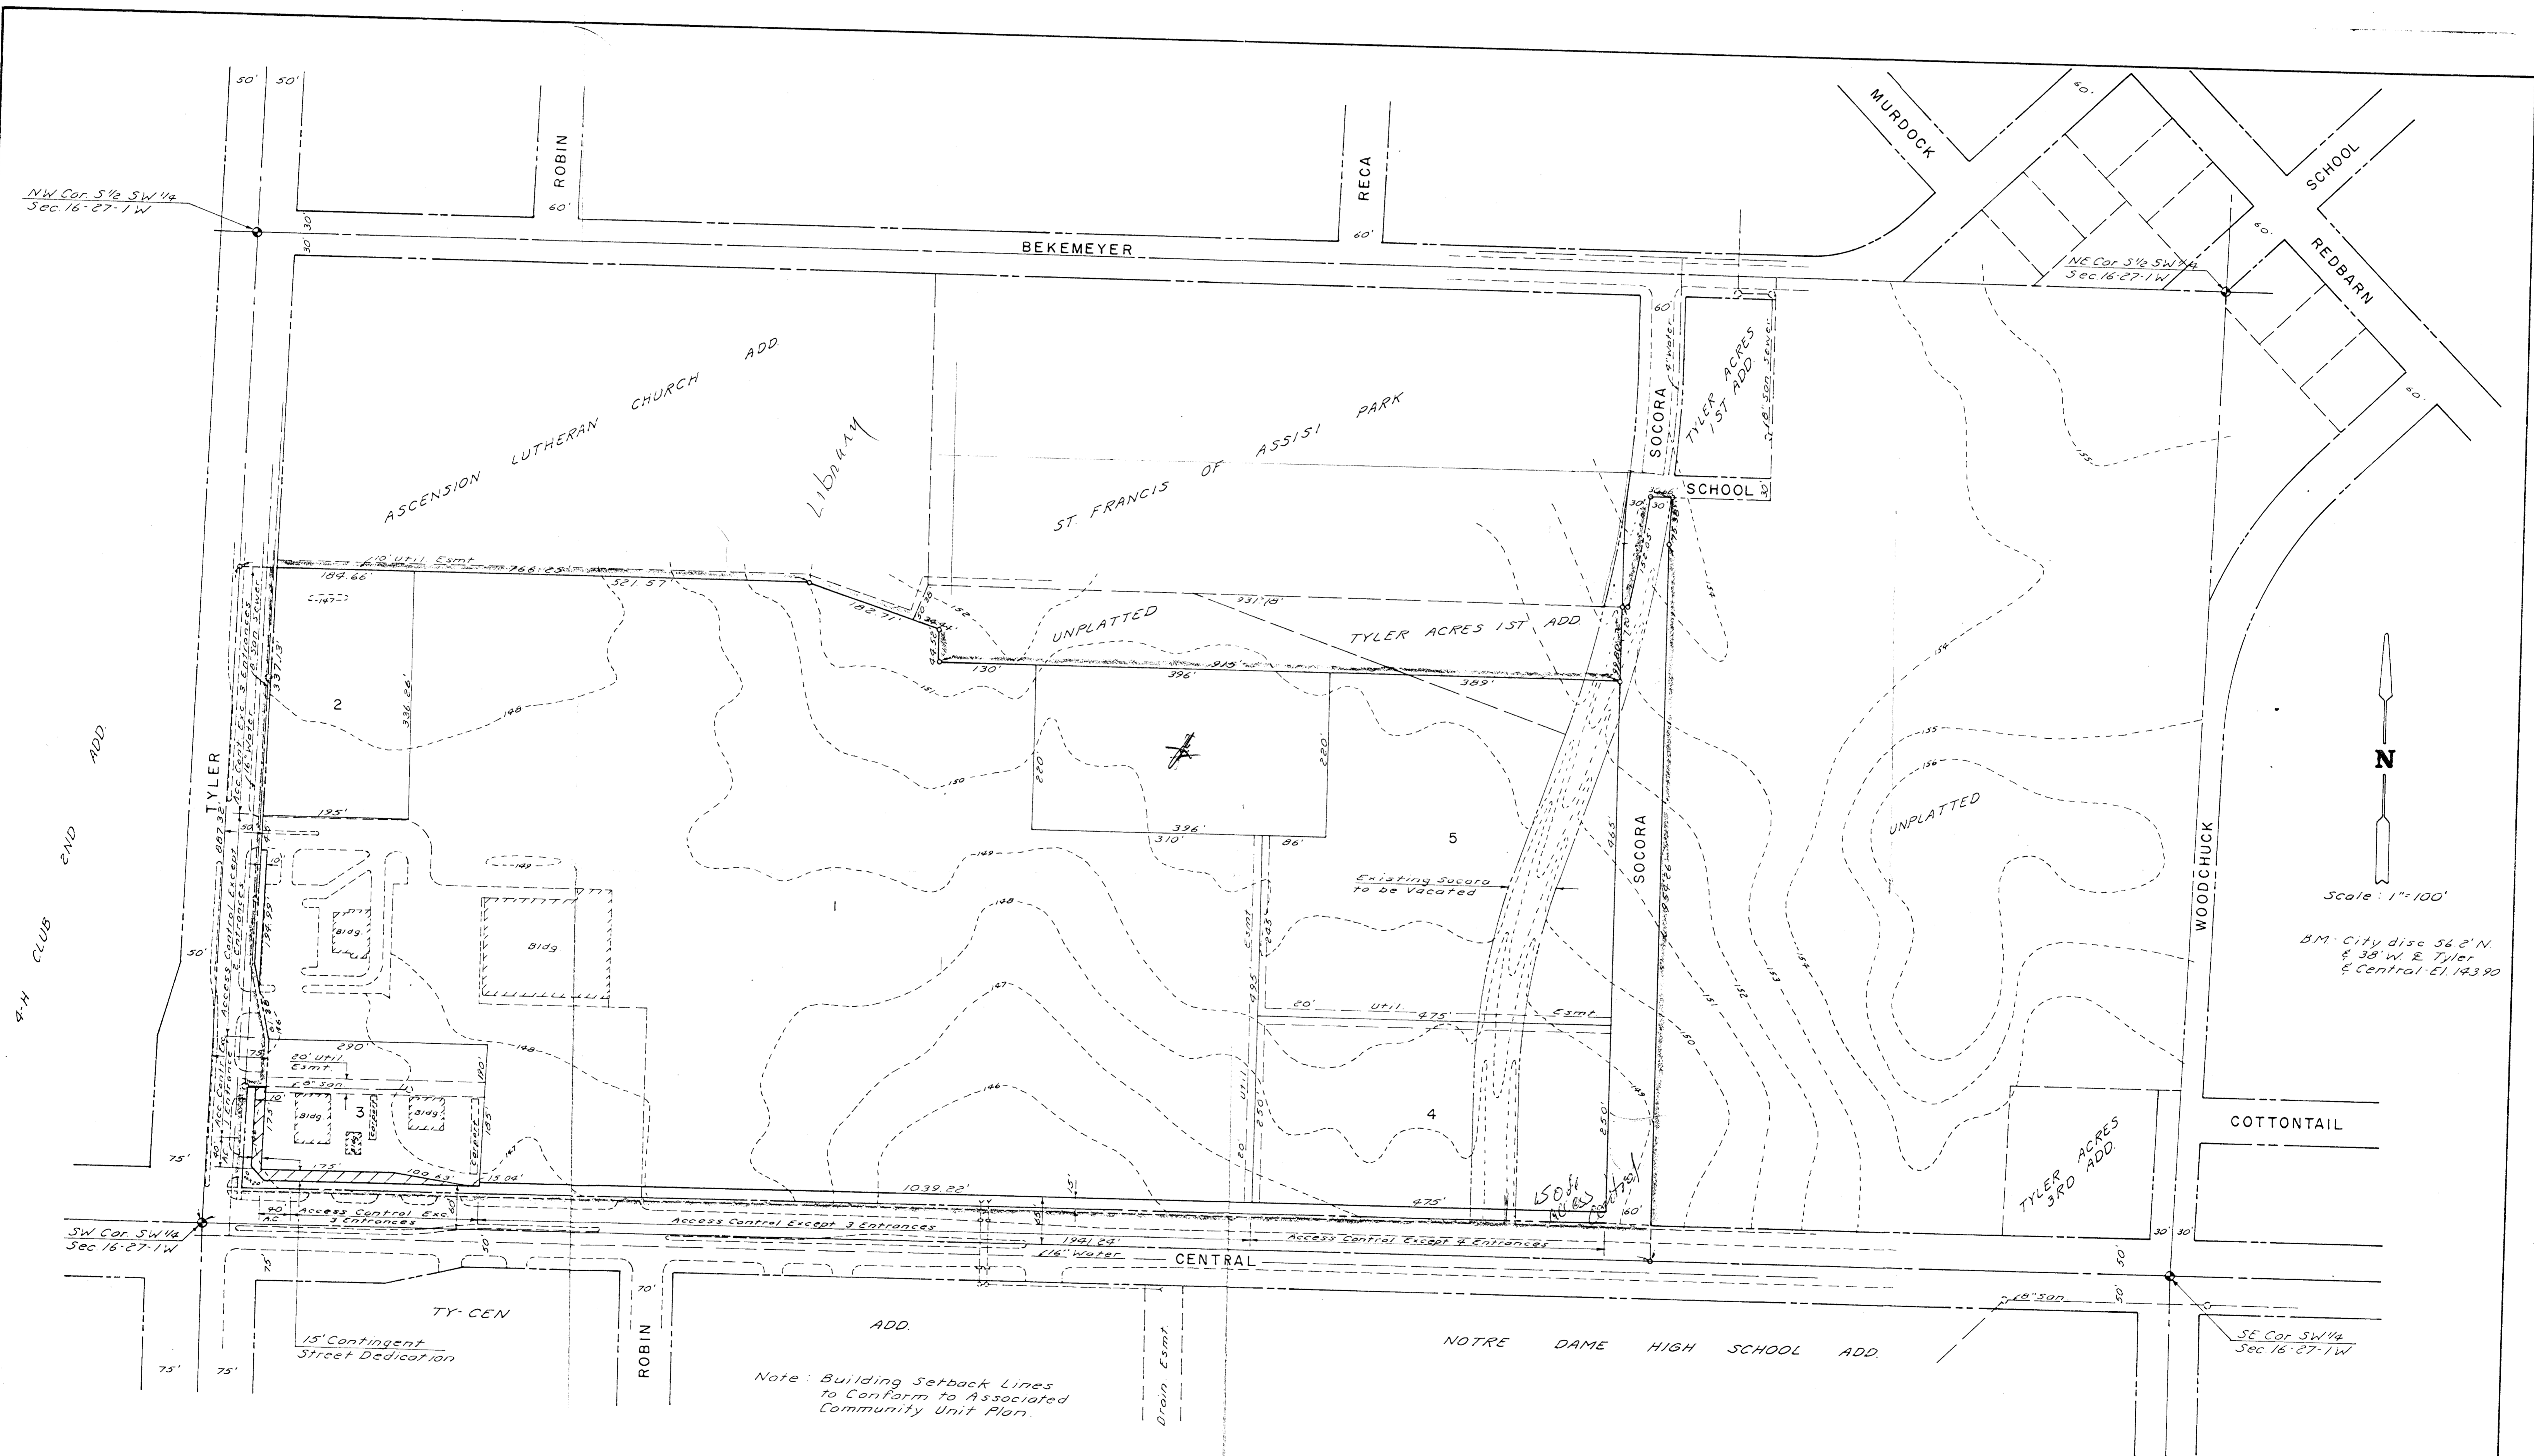

PRELIMINARY PLAT
TYLER ACRES FIFTH ADDITION
 A REPLAT OF TYLER ACRES SECOND & FOURTH ADD'S. & PART OF BLK. 2,
 TYLER ACRES FIRST ADD. & PART OF S1/2 OF SW1/4 OF SEC. 16-27-1W

OWNER - ED NEVILLE

Dec. 10, 1981