


DESCRIPTION	AREA	T <sub>c</sub>	C	I <sub>2</sub>	I <sub>100</sub>	Q <sub>2</sub>	Q <sub>100</sub>
A1	0.74	10	0.6	4.75	10.52	2.1	4.7
A2	2.76	15	0.6	4.06	8.98	6.7	14.9

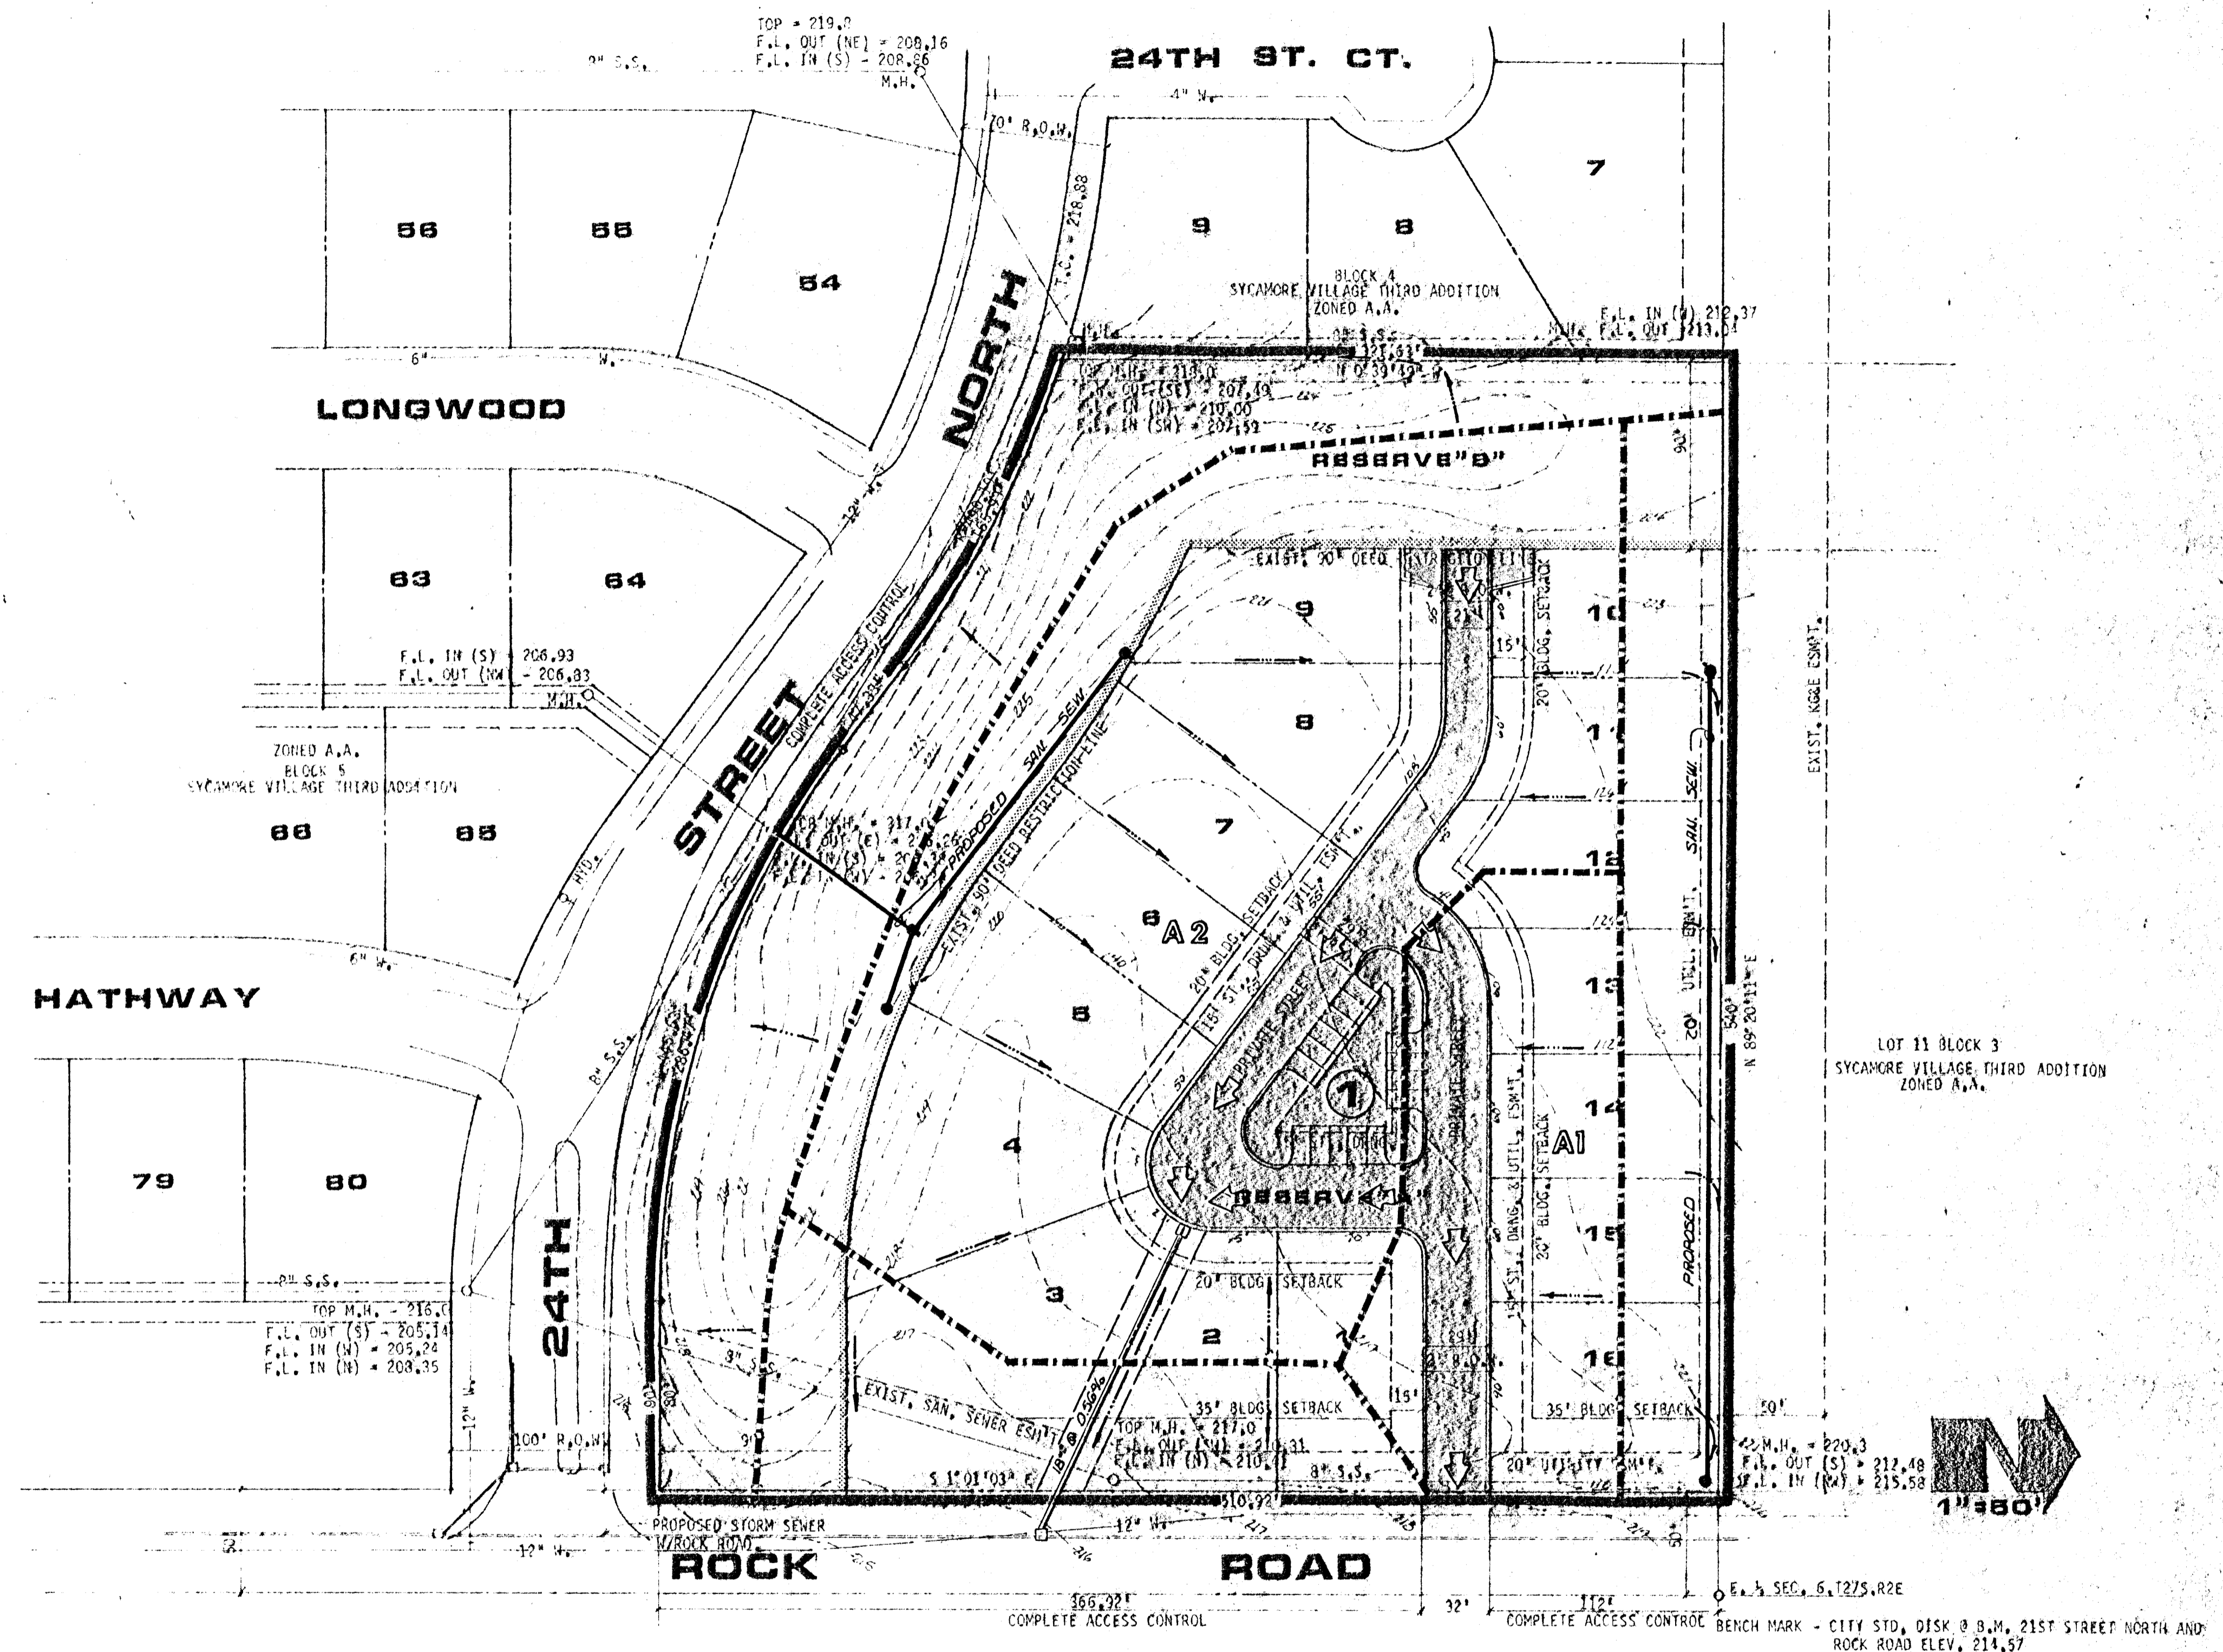

DRAINAGE PLAN & UTILITY LAYOUT FOR

EXECUTIVE PARK AT TALLGRASS  
ZONED B.D.

DRAINAGE CONCEPT PLAN TO BE PREPARED AND SUBMITTED BY M.K.E.C.  
RESERVE "A" IS FOR STREET, DRAINAGE, UTILITIES, PARKING AND LANDSCAPING.  
RESERVE "B" IS FOR UTILITIES, DRAINAGE, LANDSCAPING AND OPEN SPACE

# SYCAMORE VILLAGE 4TH

OWNER: LANDMARK COMMUNITIES, INC., 3500 N. ROCK ROAD, #100, WICHITA, KS 67226

1" CONTOUR INTERVAL  
TOPOGRAPHY BY M.K.E.C., FEB. 1984



*Proving - Guarantee*  
MID-KANSAS ENGINEERING CONSULTANTS PA  
3500 NORTH ROCK ROAD  
BUILDING 1800  
WICHITA, KANSAS 67226 682-6561