
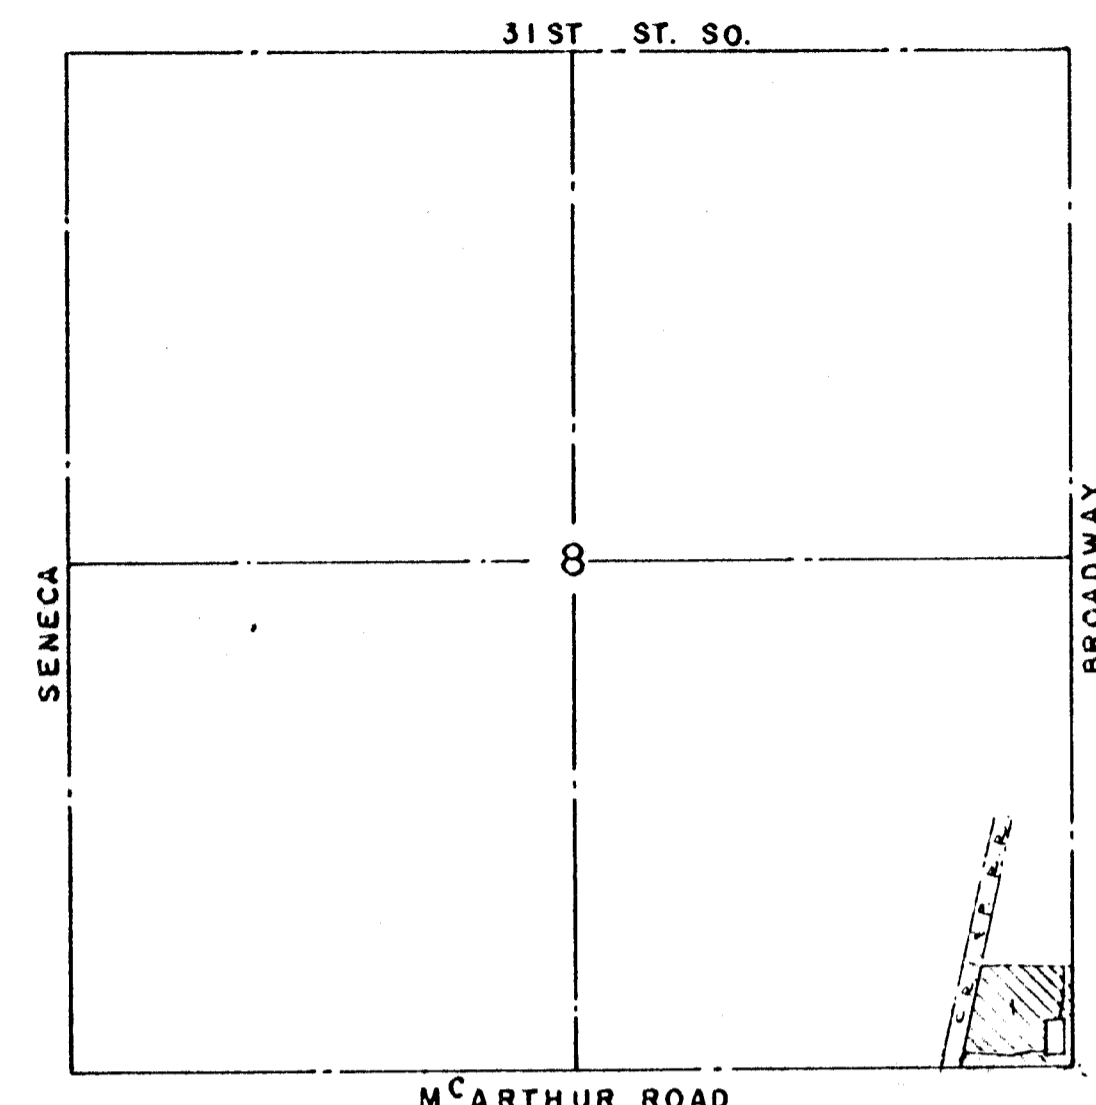


GRADE LOT TO DRAIN TO BROADWAY AVE., McARTHUR RD. AND  
C.R.I. & P. R.R. DITCH AS SHOWN BY ARROWS.

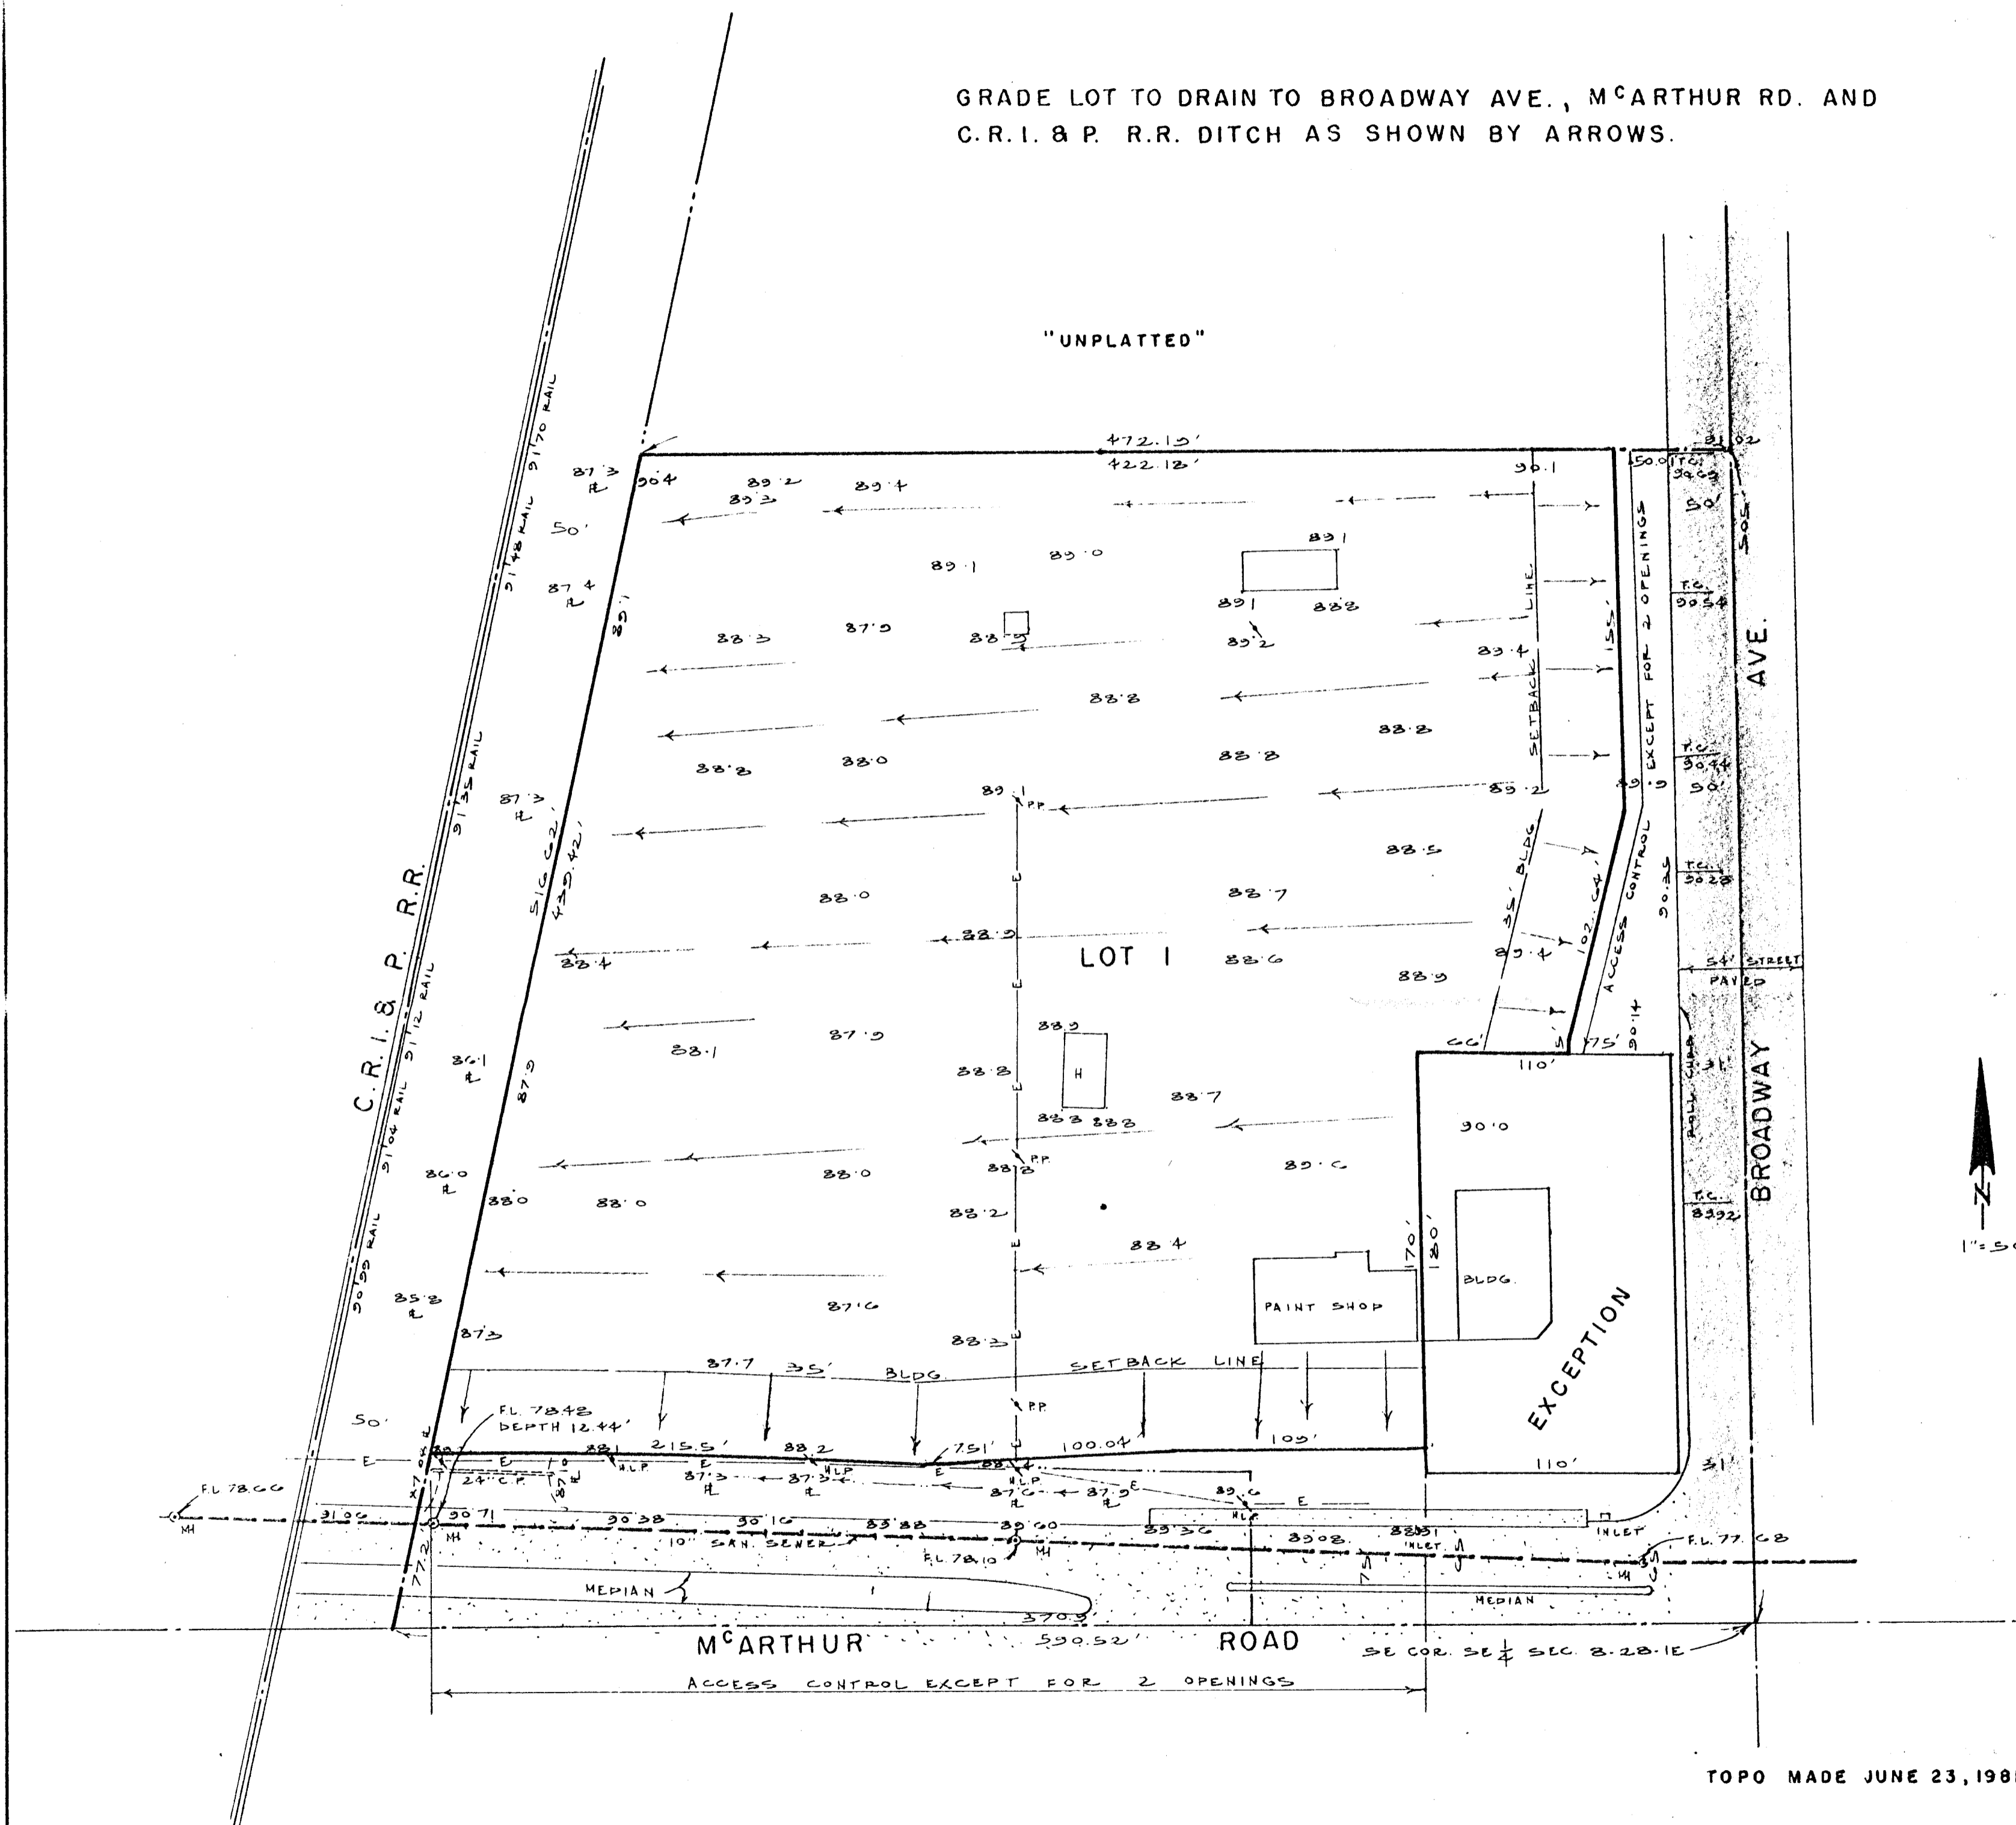

VICINITY MAP  
1" = 1000'

GRADE PLAN  
AND  
SKETCH PLAT  
SUTHERLAND FIFTH ADD.

FOR:  
CHUCK SUTHERLAND



TOPO MADE JUNE 23, 1981.

B.M. : ELEV. 89.85 - CITY STD DISC. 32' E. & 29' S. OF THE SE COR.  
SE 1/4 SEC. 8-28-1E.

LOWELL D. HIGH, L.S.  
JUNE 25, 1981

6.10 ac