


drainage plan

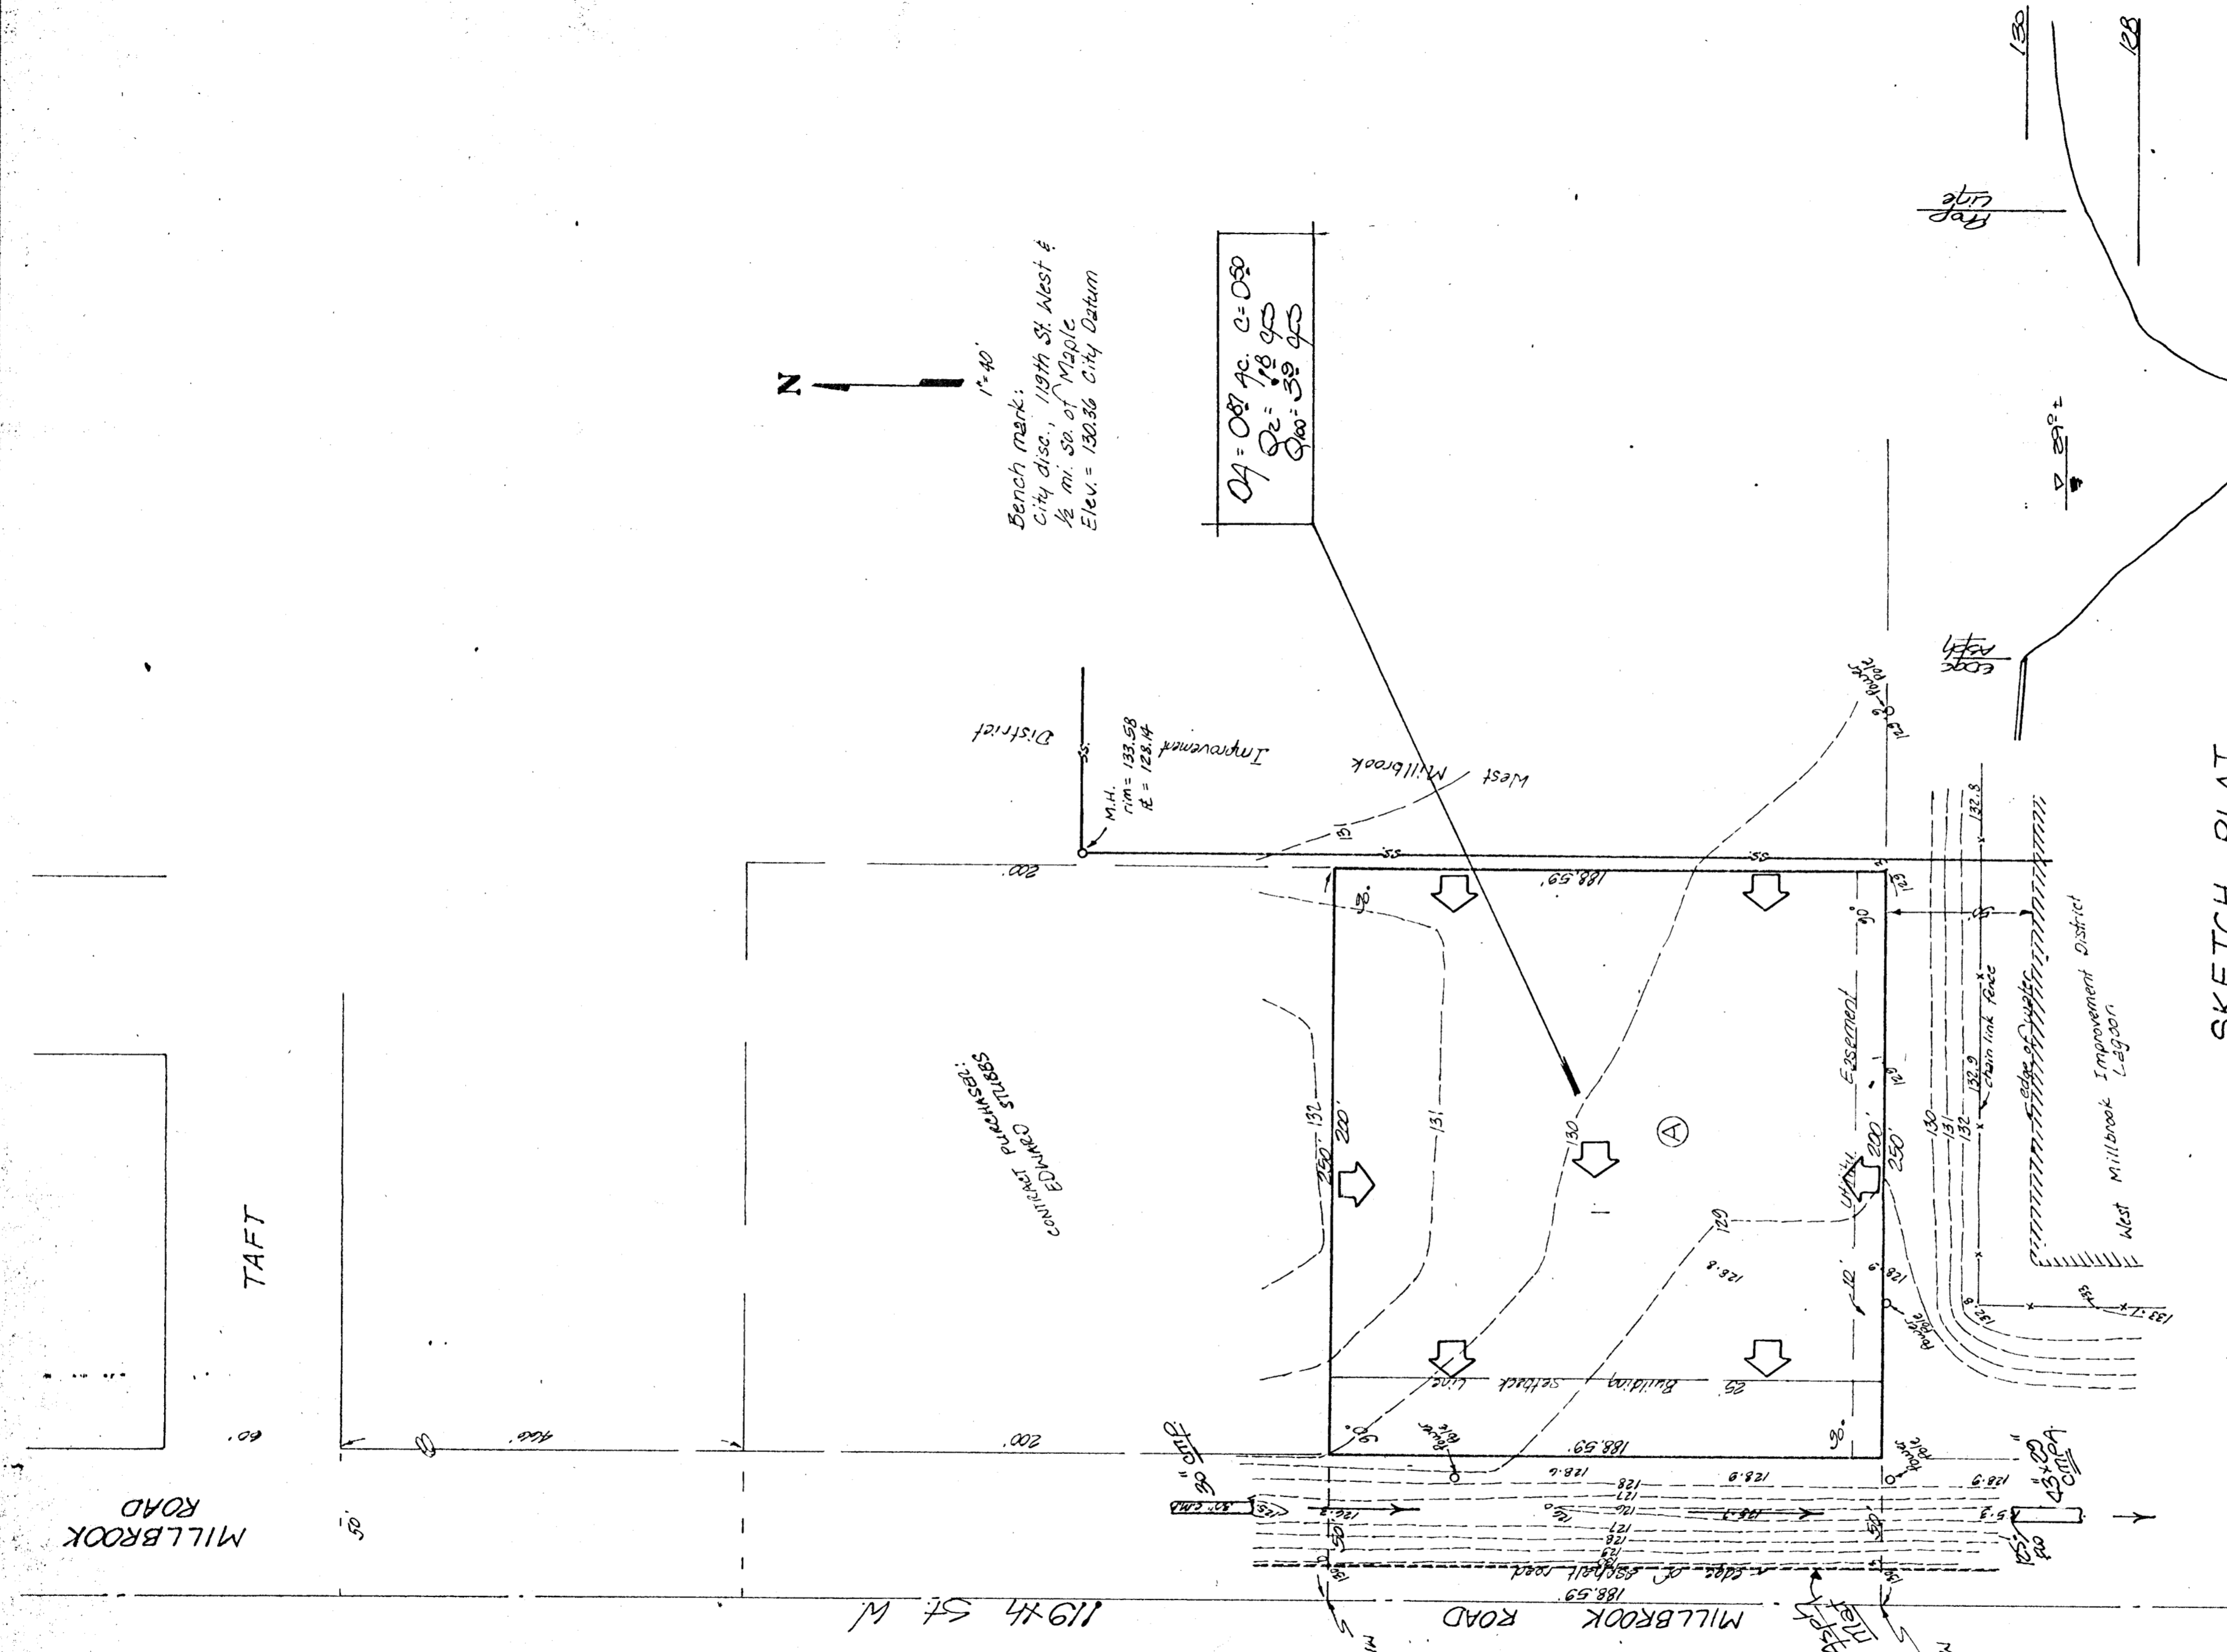

SKETCH PLAT STUBBS ADDITION

A TRACT IN THE N.W. 1/4 30-27-14

OWNER: EDWARD J. STUBBS

1. Ditch = 52 ft. $\eta = 0.03$
S = 0.30% $Q = 180$ cfs
P = 36' $V = 35$ fpm.

119x45 St. Ditch Section
of Capacity 44 - E. Side.

