



PRELIMINARY PLAT AMARADO ESTATES THIRD ADDITION

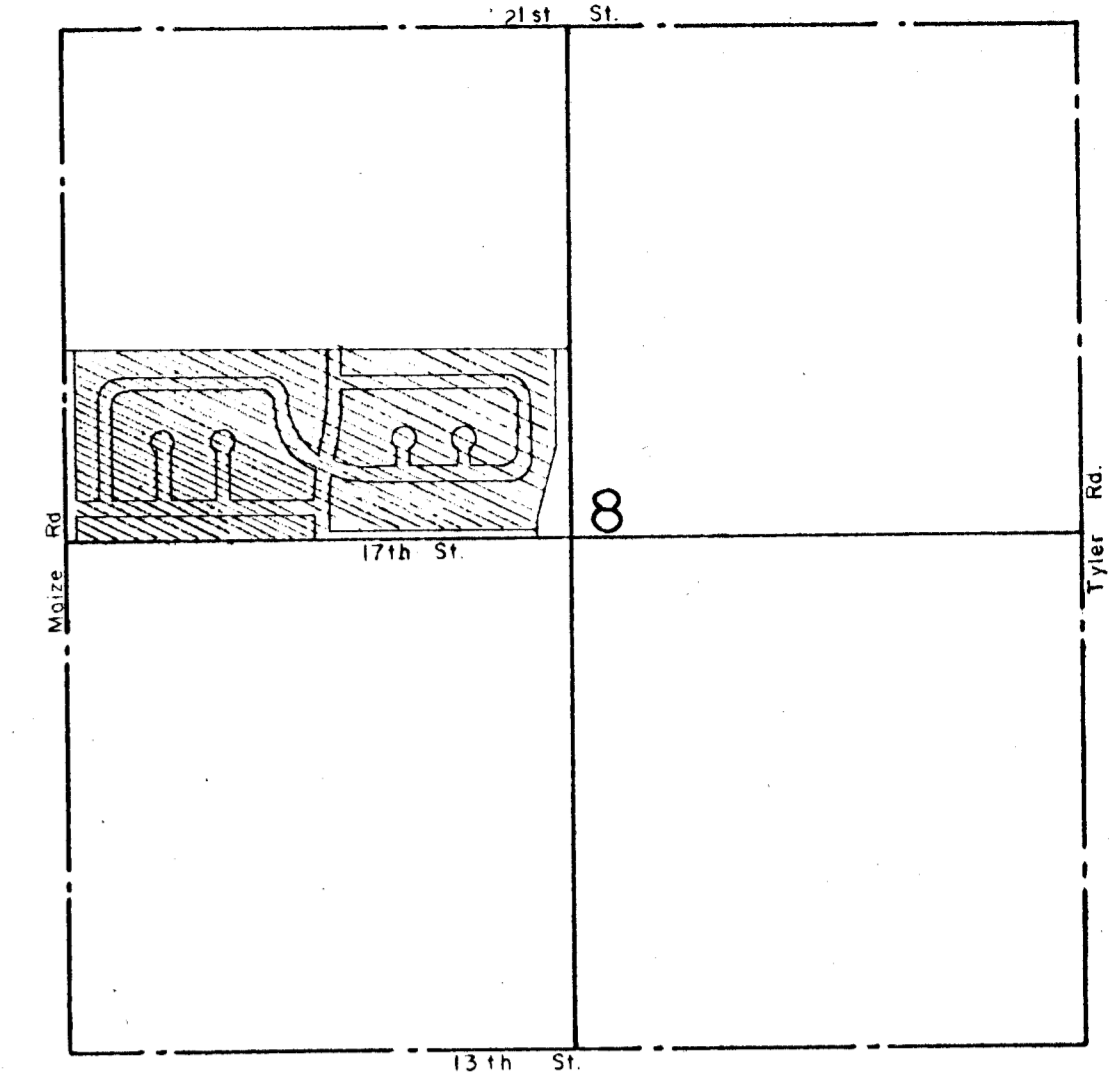

VICINITY MAP
1" = 1000'

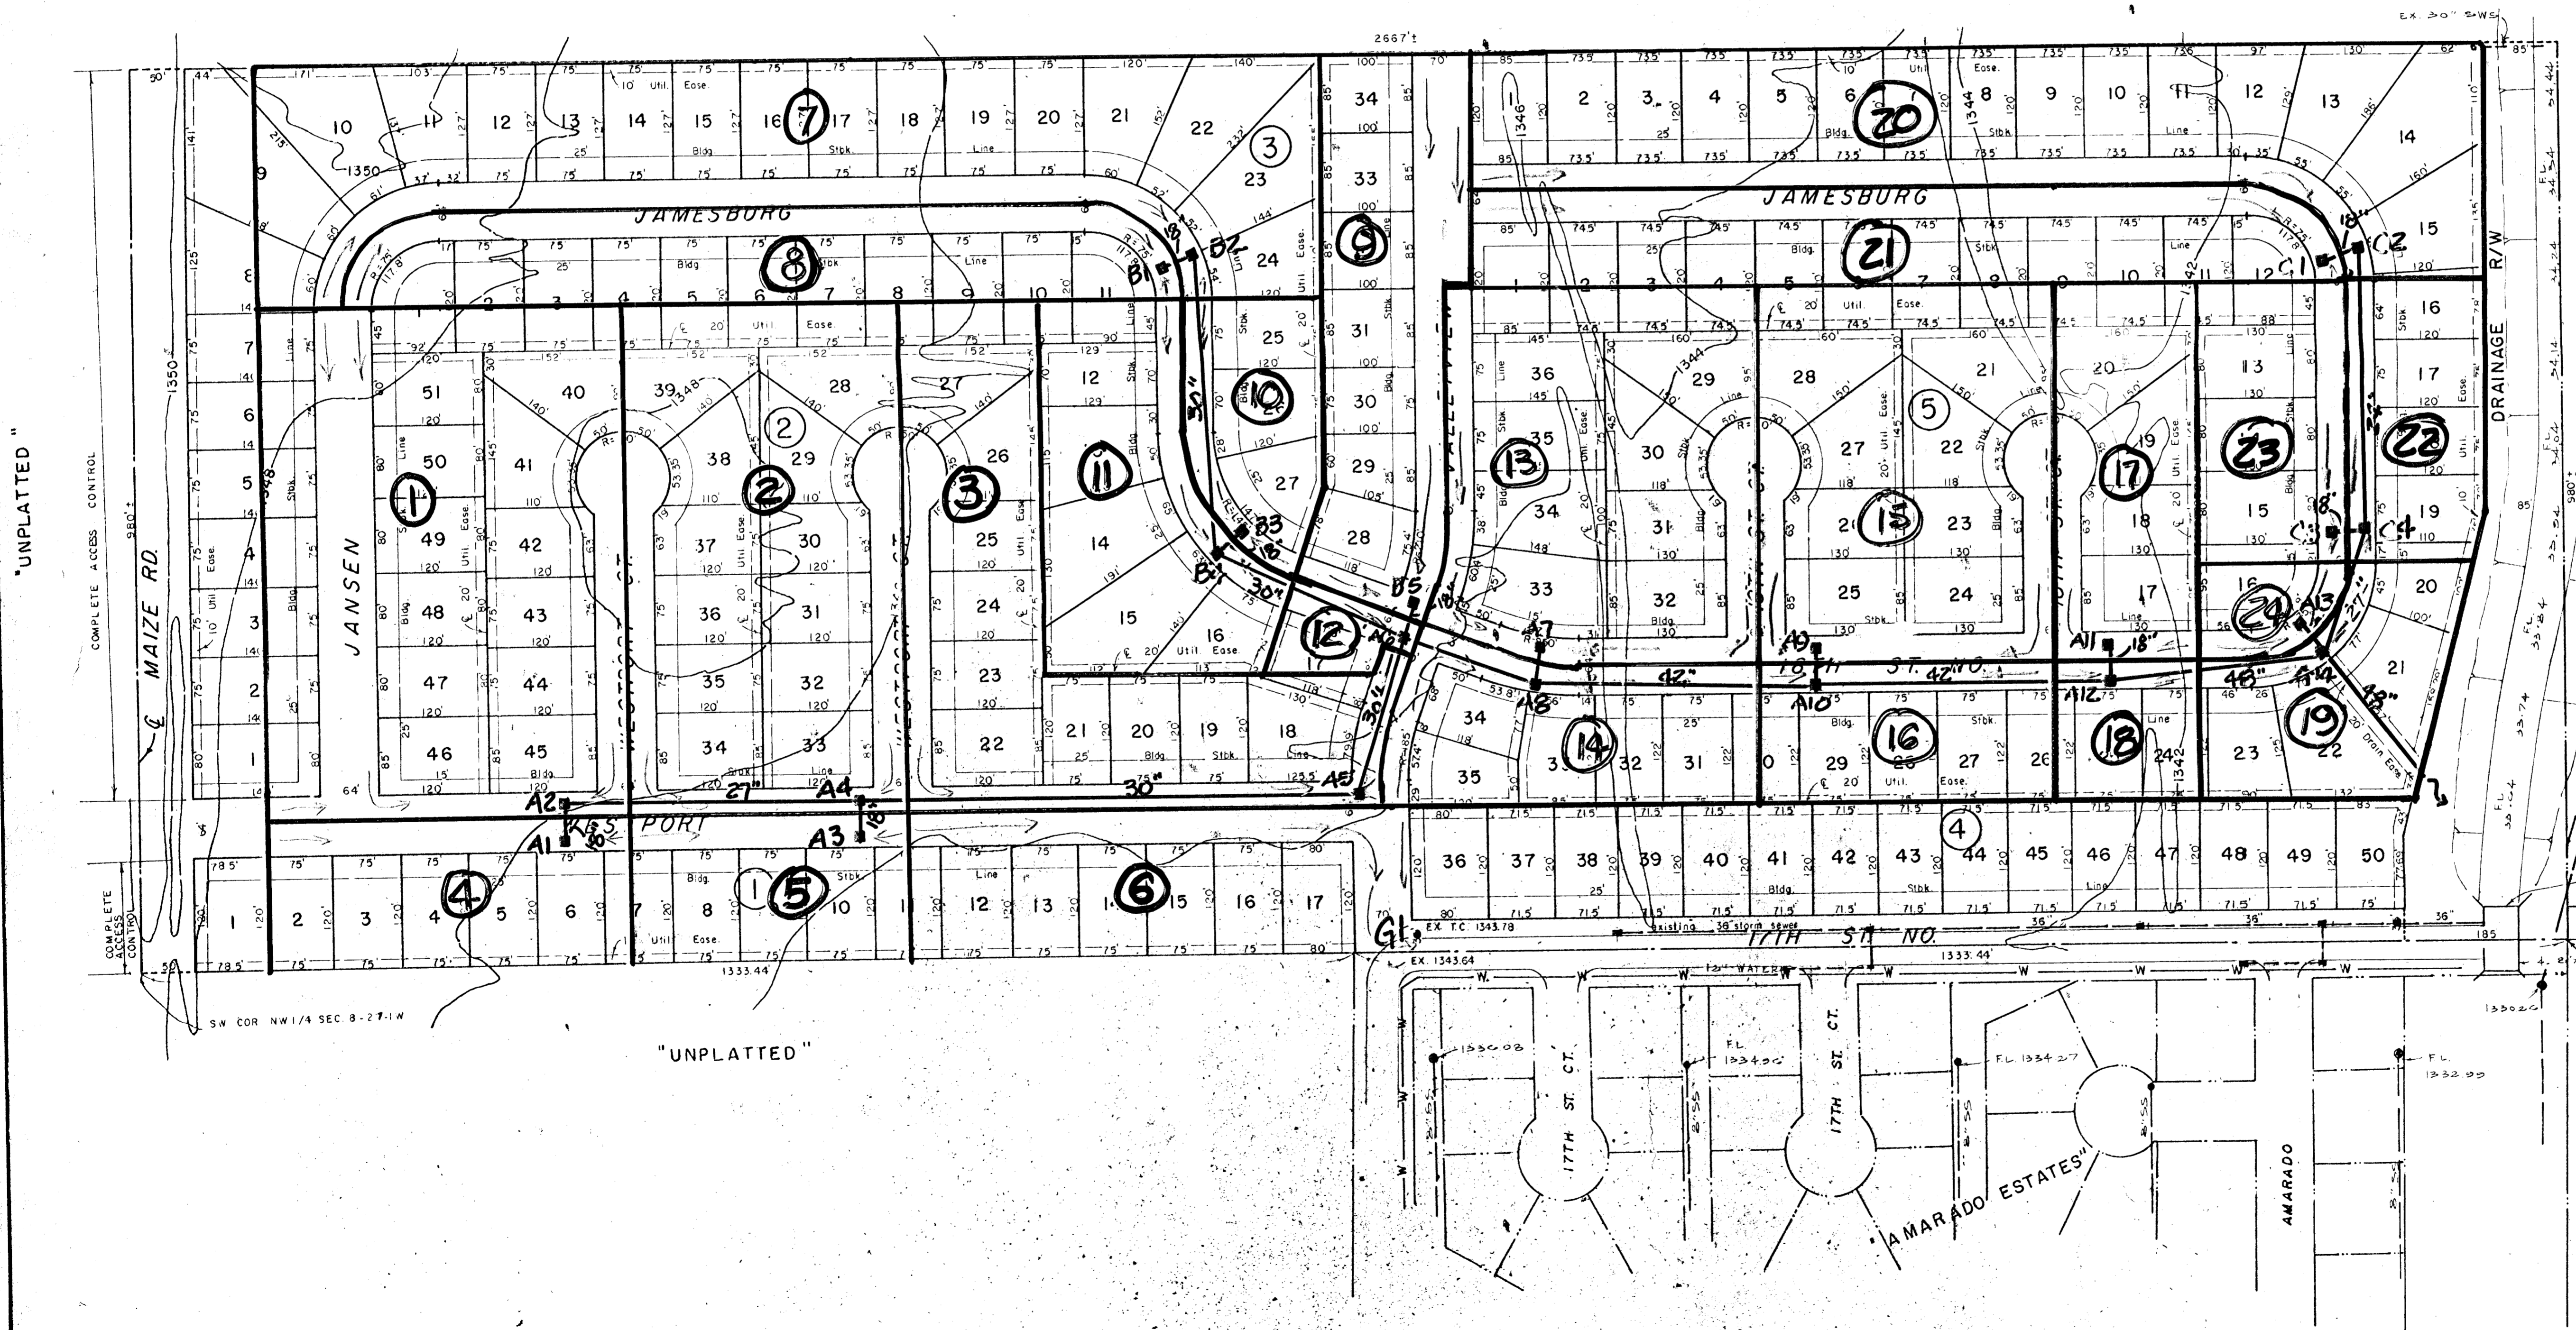

"JAMESBURG PARK"

B.M. - ELEV 1343.11 - R.R. SPIKE IN STUMP NEAR
CTR. SEC. 8

FOR:
RANDY VOTH
1831 NO. WOODROW
WICHITA, KANSAS
67203

LOWELL D. HIGH, L.S.
NOV. 20, 1986