



PRELIMINARY PLAT AMARADO ESTATES THIRD ADDITION

SANITARY SEWER LAYOUT AND STREET GRADES

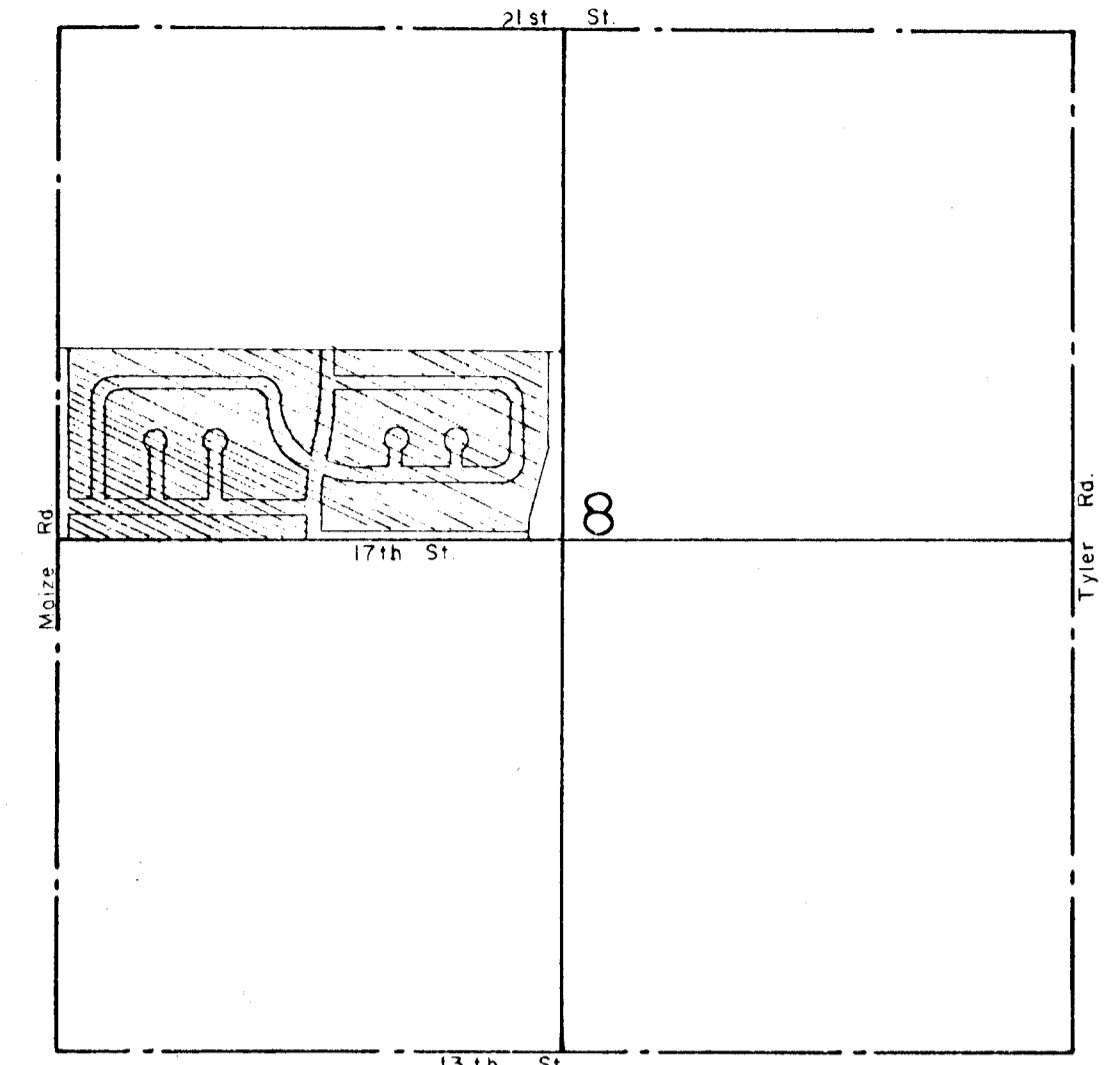

VICINITY MAP
1" = 1000'

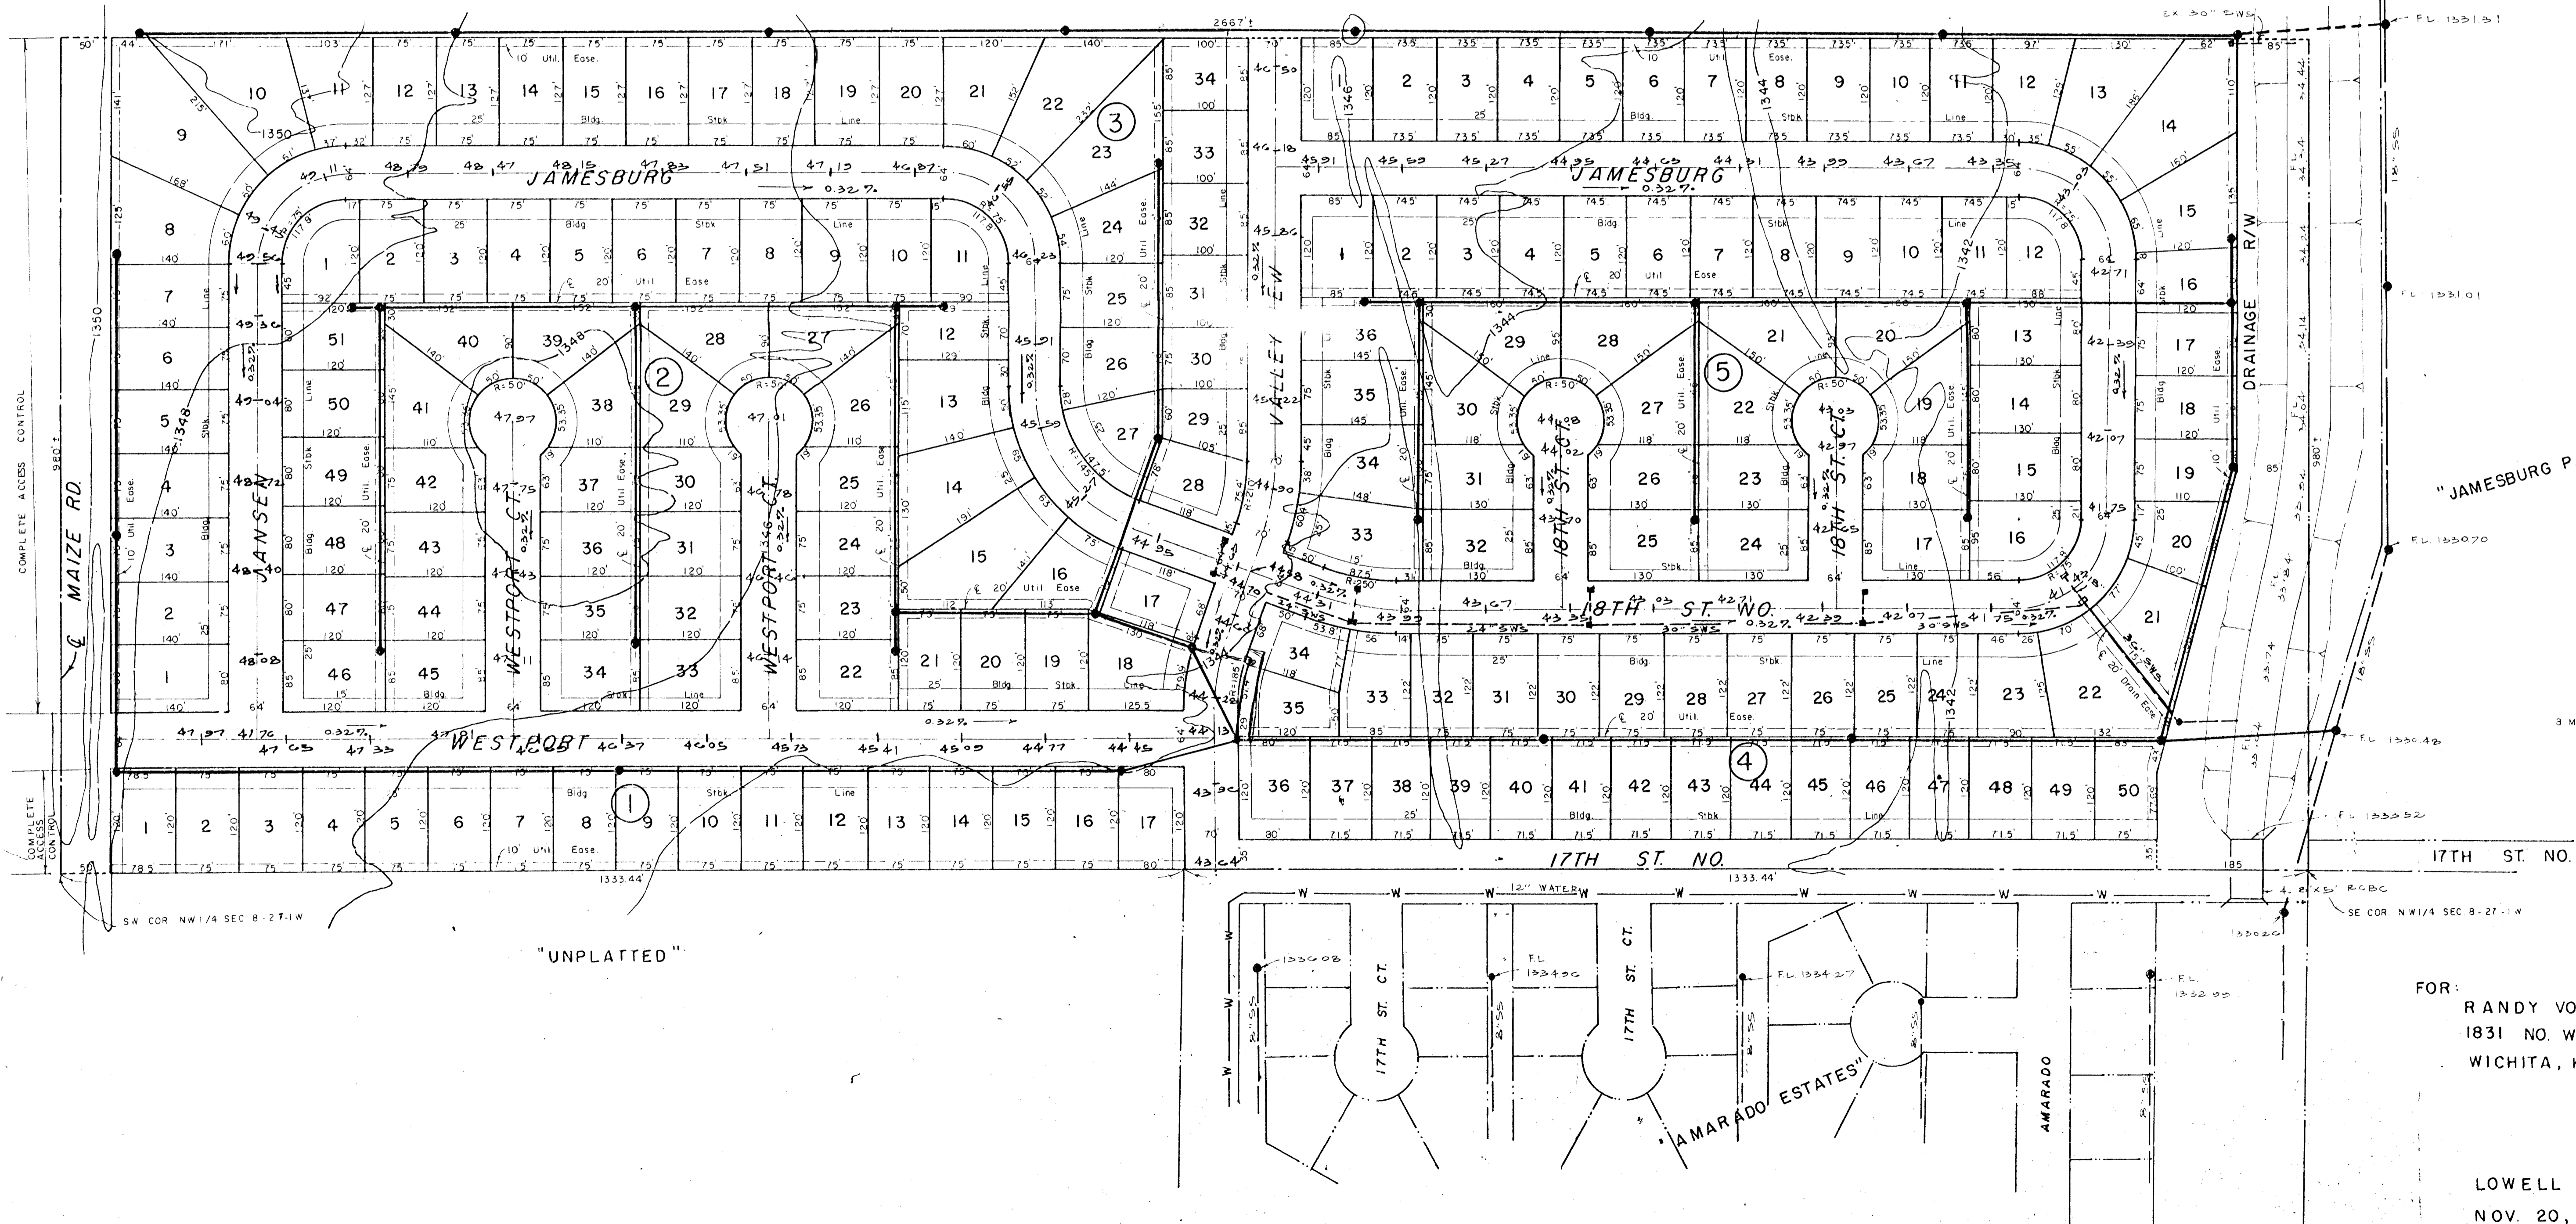

FOR:
RANDY VOTH
1831 NO. WOODROW
WICHITA, KANSAS
67203

LOWELL D. HIGH, L.S.
NOV. 20, 1986