

# AMARADO ESTATES THIRD ADDITION

WICHITA, SEDGWICK COUNTY, KANSAS

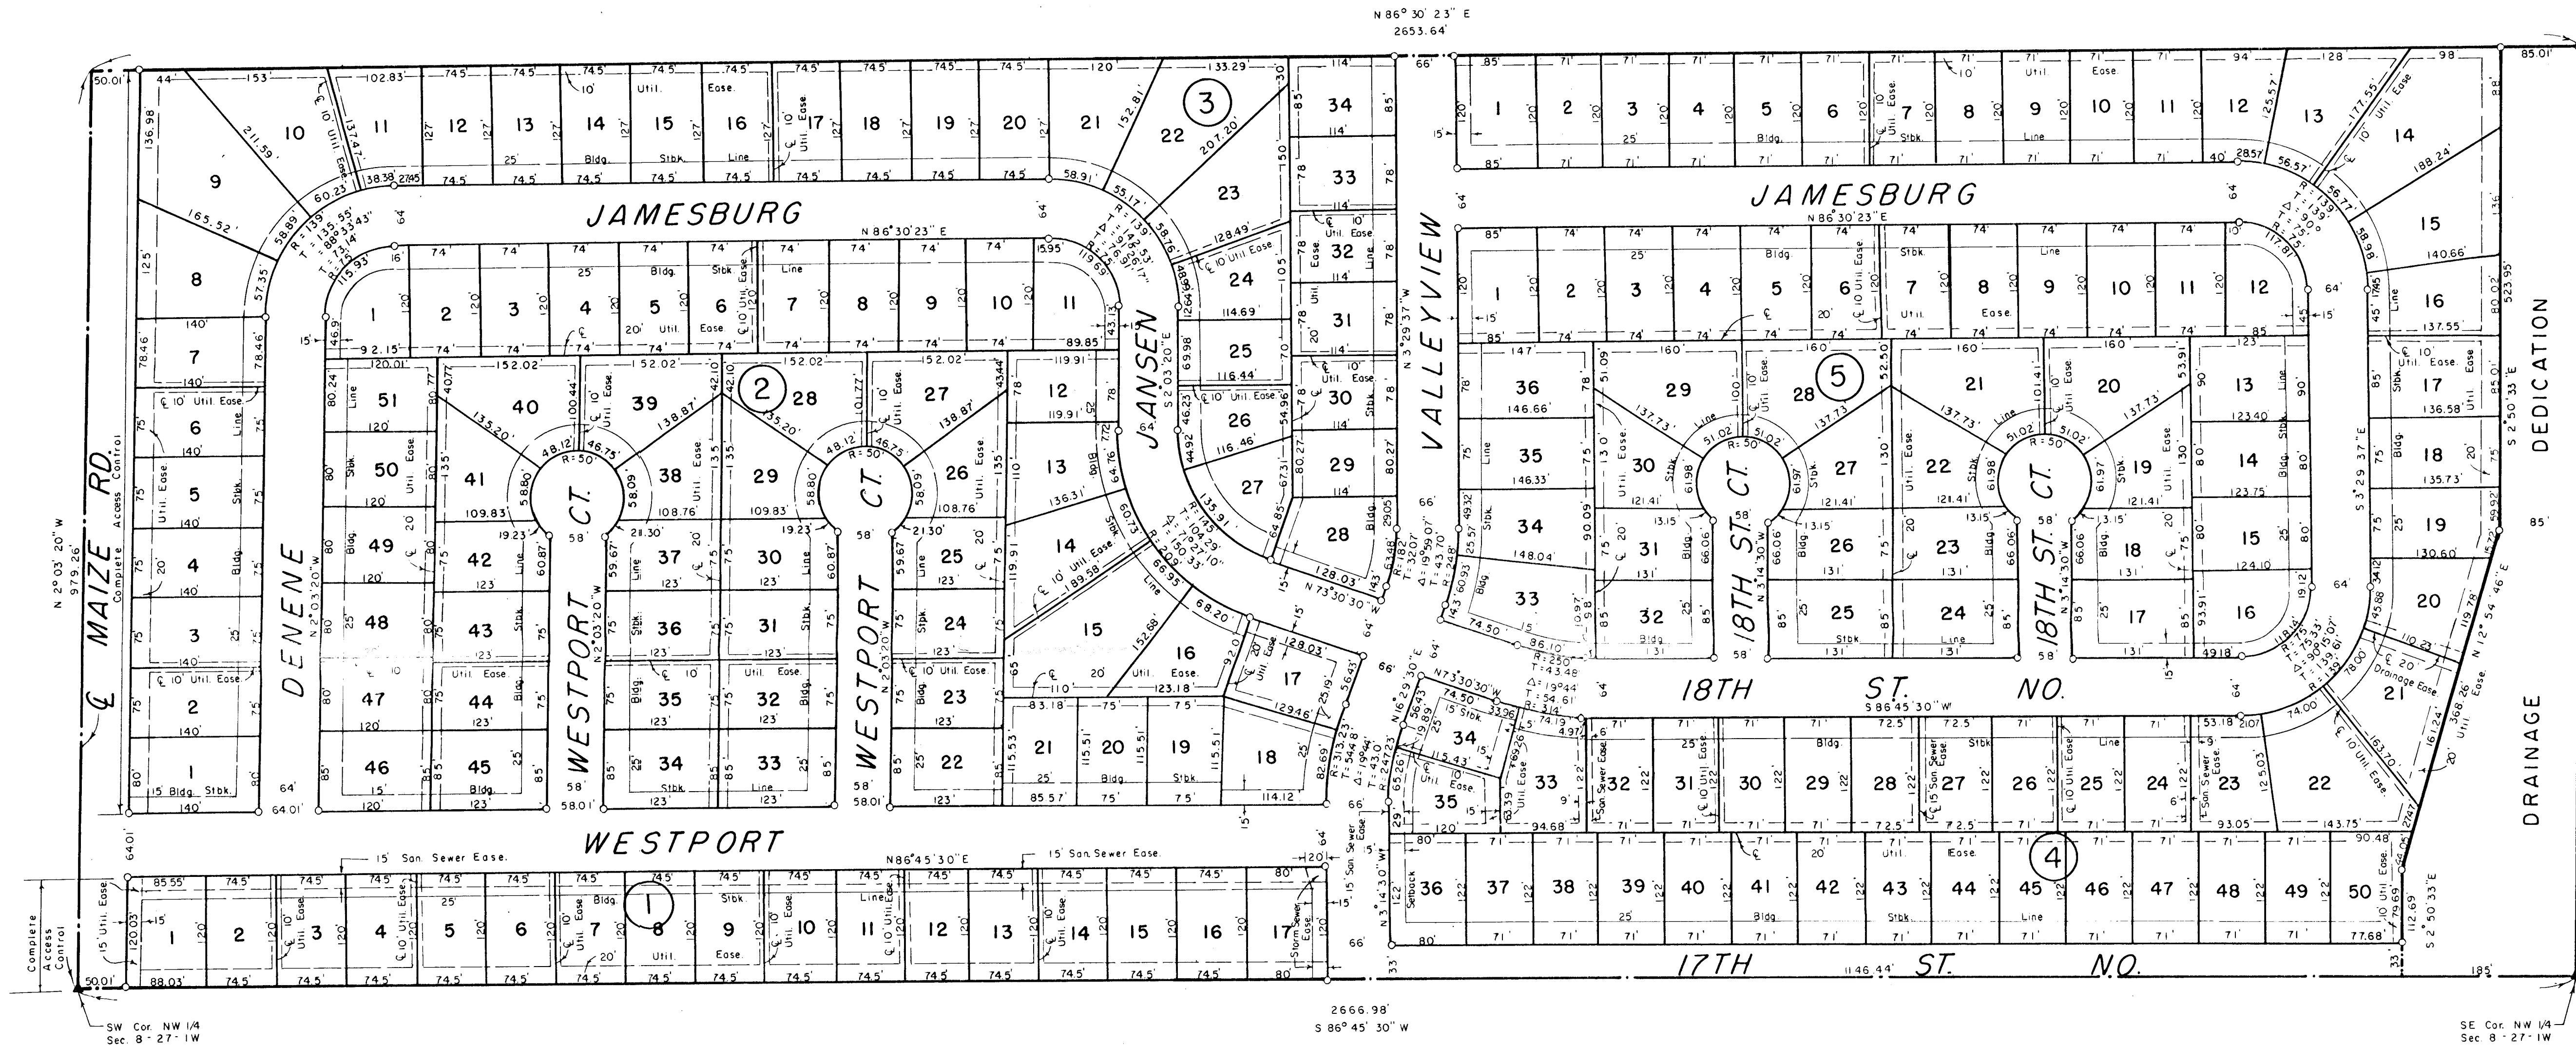


CHART OF MINIMUM PAD ELEVATIONS

BLOCK	LOT	MEAN SEA LEVEL DATUM	CITY OF WICHITA DATUM
4	14	1342.0	154.6
4	15	1341.9	154.5
4	16	1341.8	154.4
4	17	1341.7	154.3
4	18	1341.6	154.2
4	19	1341.6	154.2
4	20	1341.5	154.1
4	21	1341.4	154.0
4	22	1341.3	153.9
4	50	1341.2	153.8



1" = 100'  
O = IRON