

# AMARADO ESTATES THIRD ADDITION

WICHITA, SEDGWICK COUNTY, KANSAS

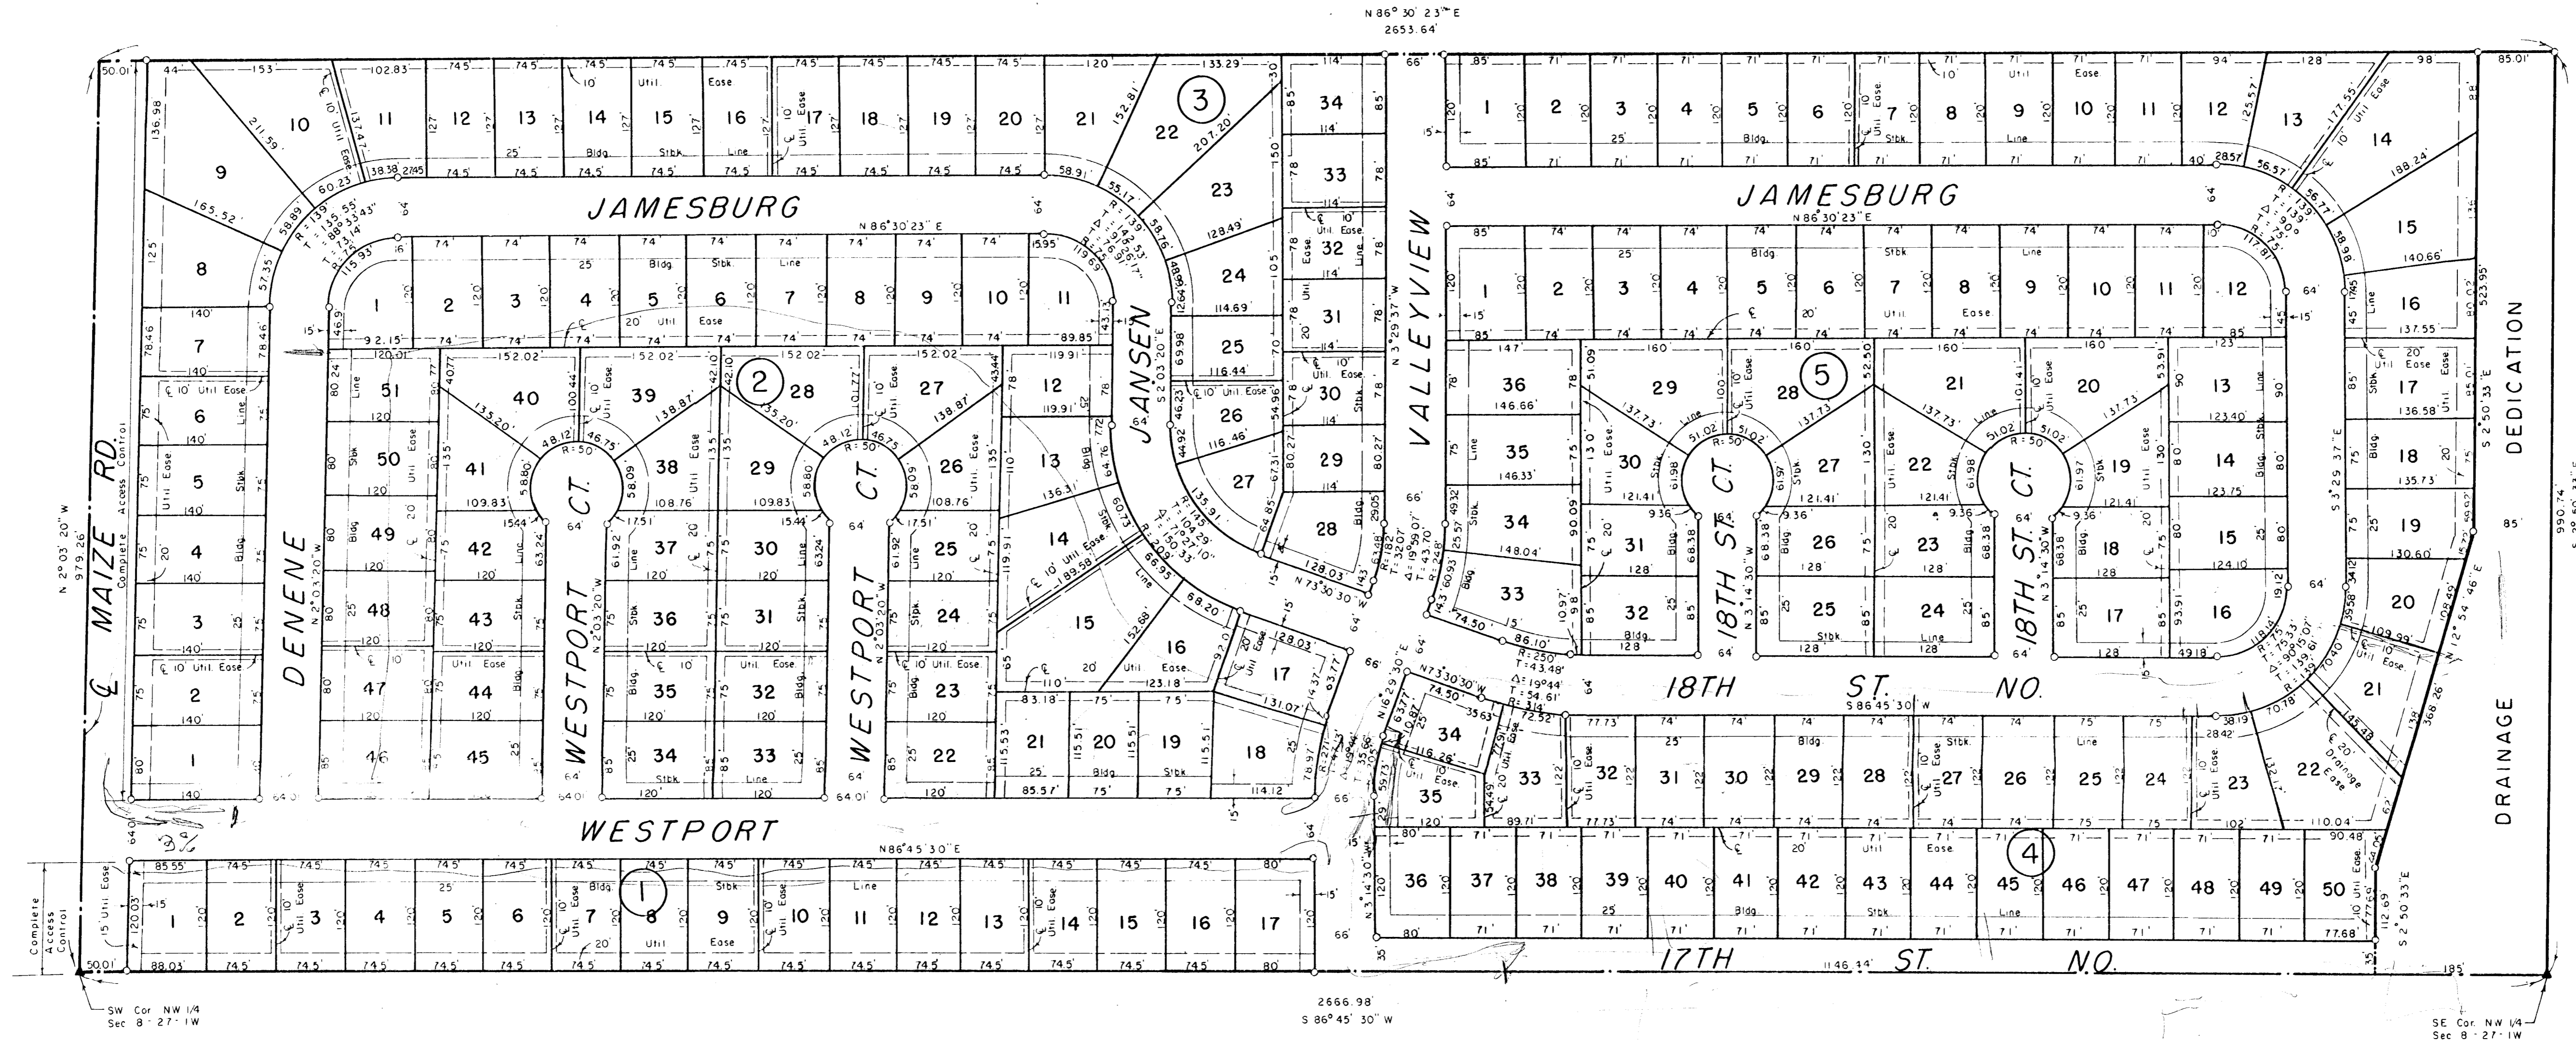


CHART OF MINIMUM PAD ELEVATIONS

BLOCK	LOT	MEAN SEA LEVEL DATUM
4	14	1342.0
4	15	1341.9
4	16	1341.8
4	17	1341.7
4	18	1341.6
4	19	1341.6
4	20	1341.5
4	21	1341.4
4	22	1341.3
4	50	1341.2



1" = 100'  
O = IRON