


APPROXIMATE ζ OF THE LITTLE ARKANSAS RIVER

DRAINAGE EASEMENT

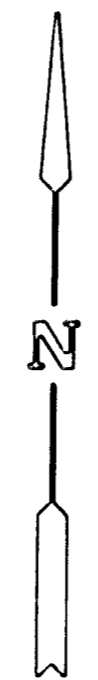

SCALE: 1" = 30'


- = 5/8" REBAR, SET
- = 1/2" IRON, FOUND
- = 3/4" IRON, FOUND

MINIMUM PAD ELEVATION = 1514.0' MSL

BENCH MARK = RR SPIKE IN POWER POLE
S.W. CORNER OF LOT 1, ELEV. = 1519.15' MSL

NE 1/4 31-26-1E
8-26

POINT OF BEGINNING

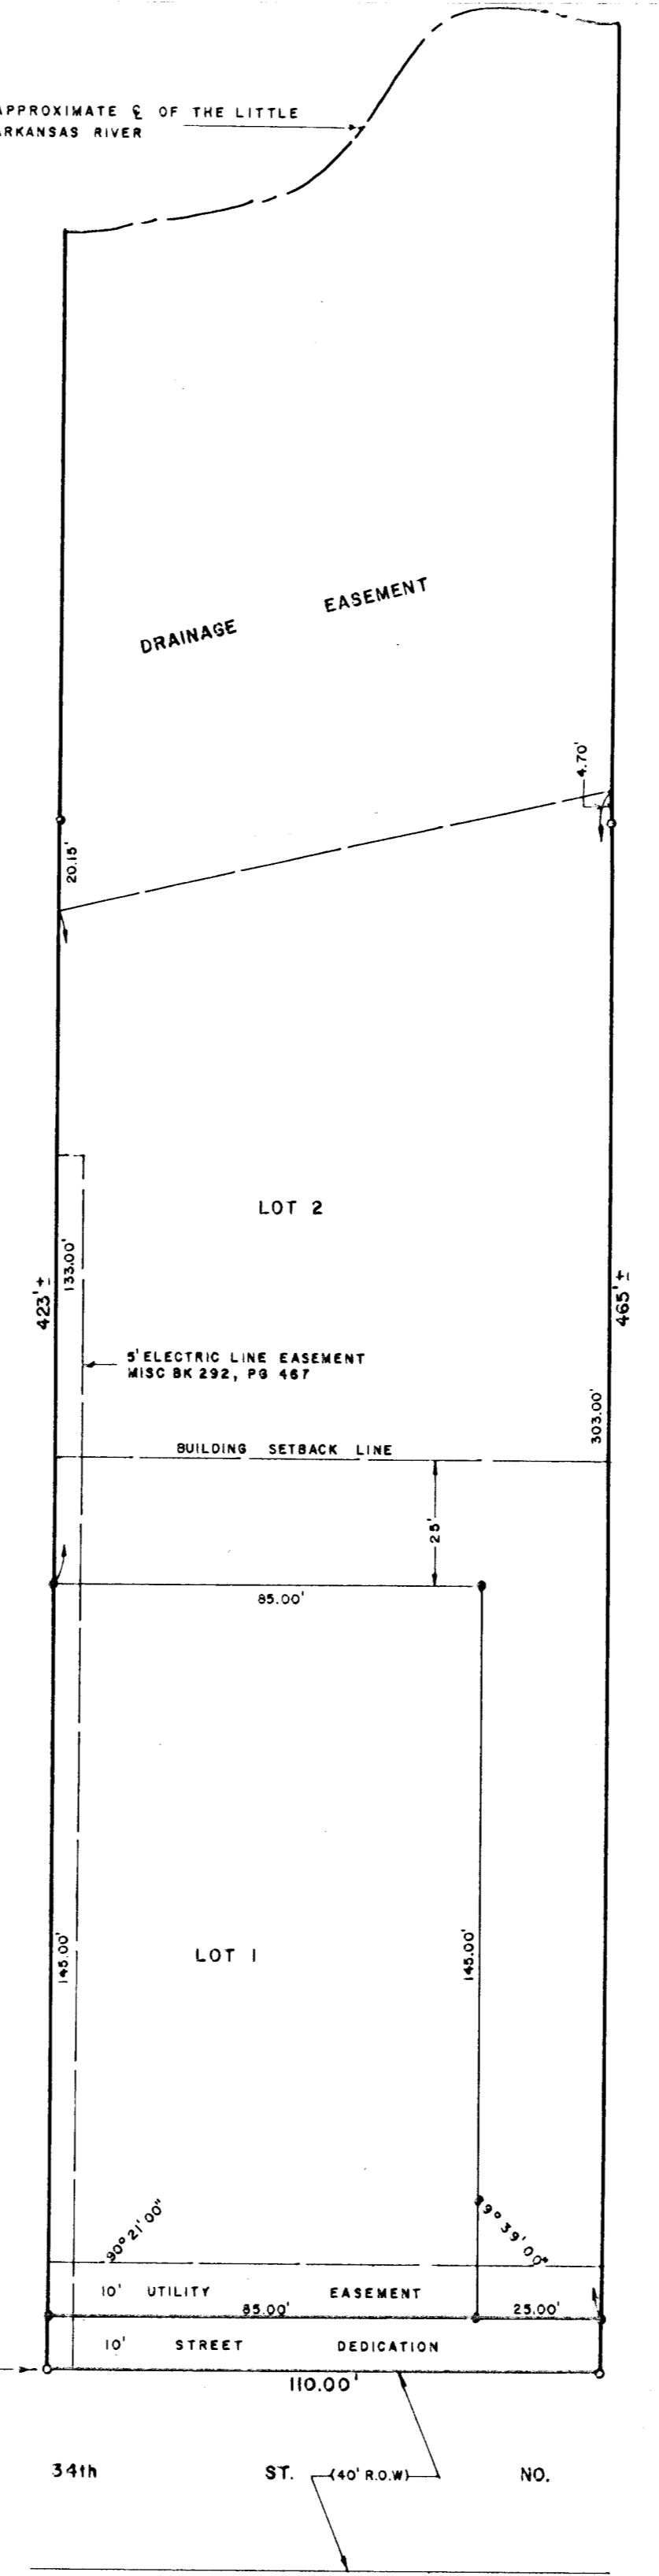

34th ST. (40' R.O.W.) NO.