

S.E. COR. SEC. 17 25 R2E

M.H. 1-32.3  
TOP ELEV. 1888  
F.L. IN 181.03  
F.L. OUT 181.06

M.H. 9-09  
TOP ELEV. 1919  
F.L. 181.2

THE HERITAGE ZONED R-5



809.71'

ROCK ROAD

ROCK ROAD

M.H. 3-92  
TOP ELEV. 1897  
F.L. 182.8


M.H. 8-17.35  
TOP - 1918  
F.L. - 1826  
8" STUB W/PT

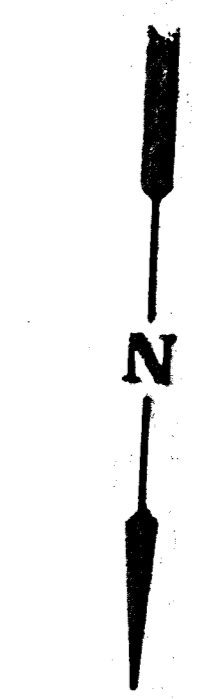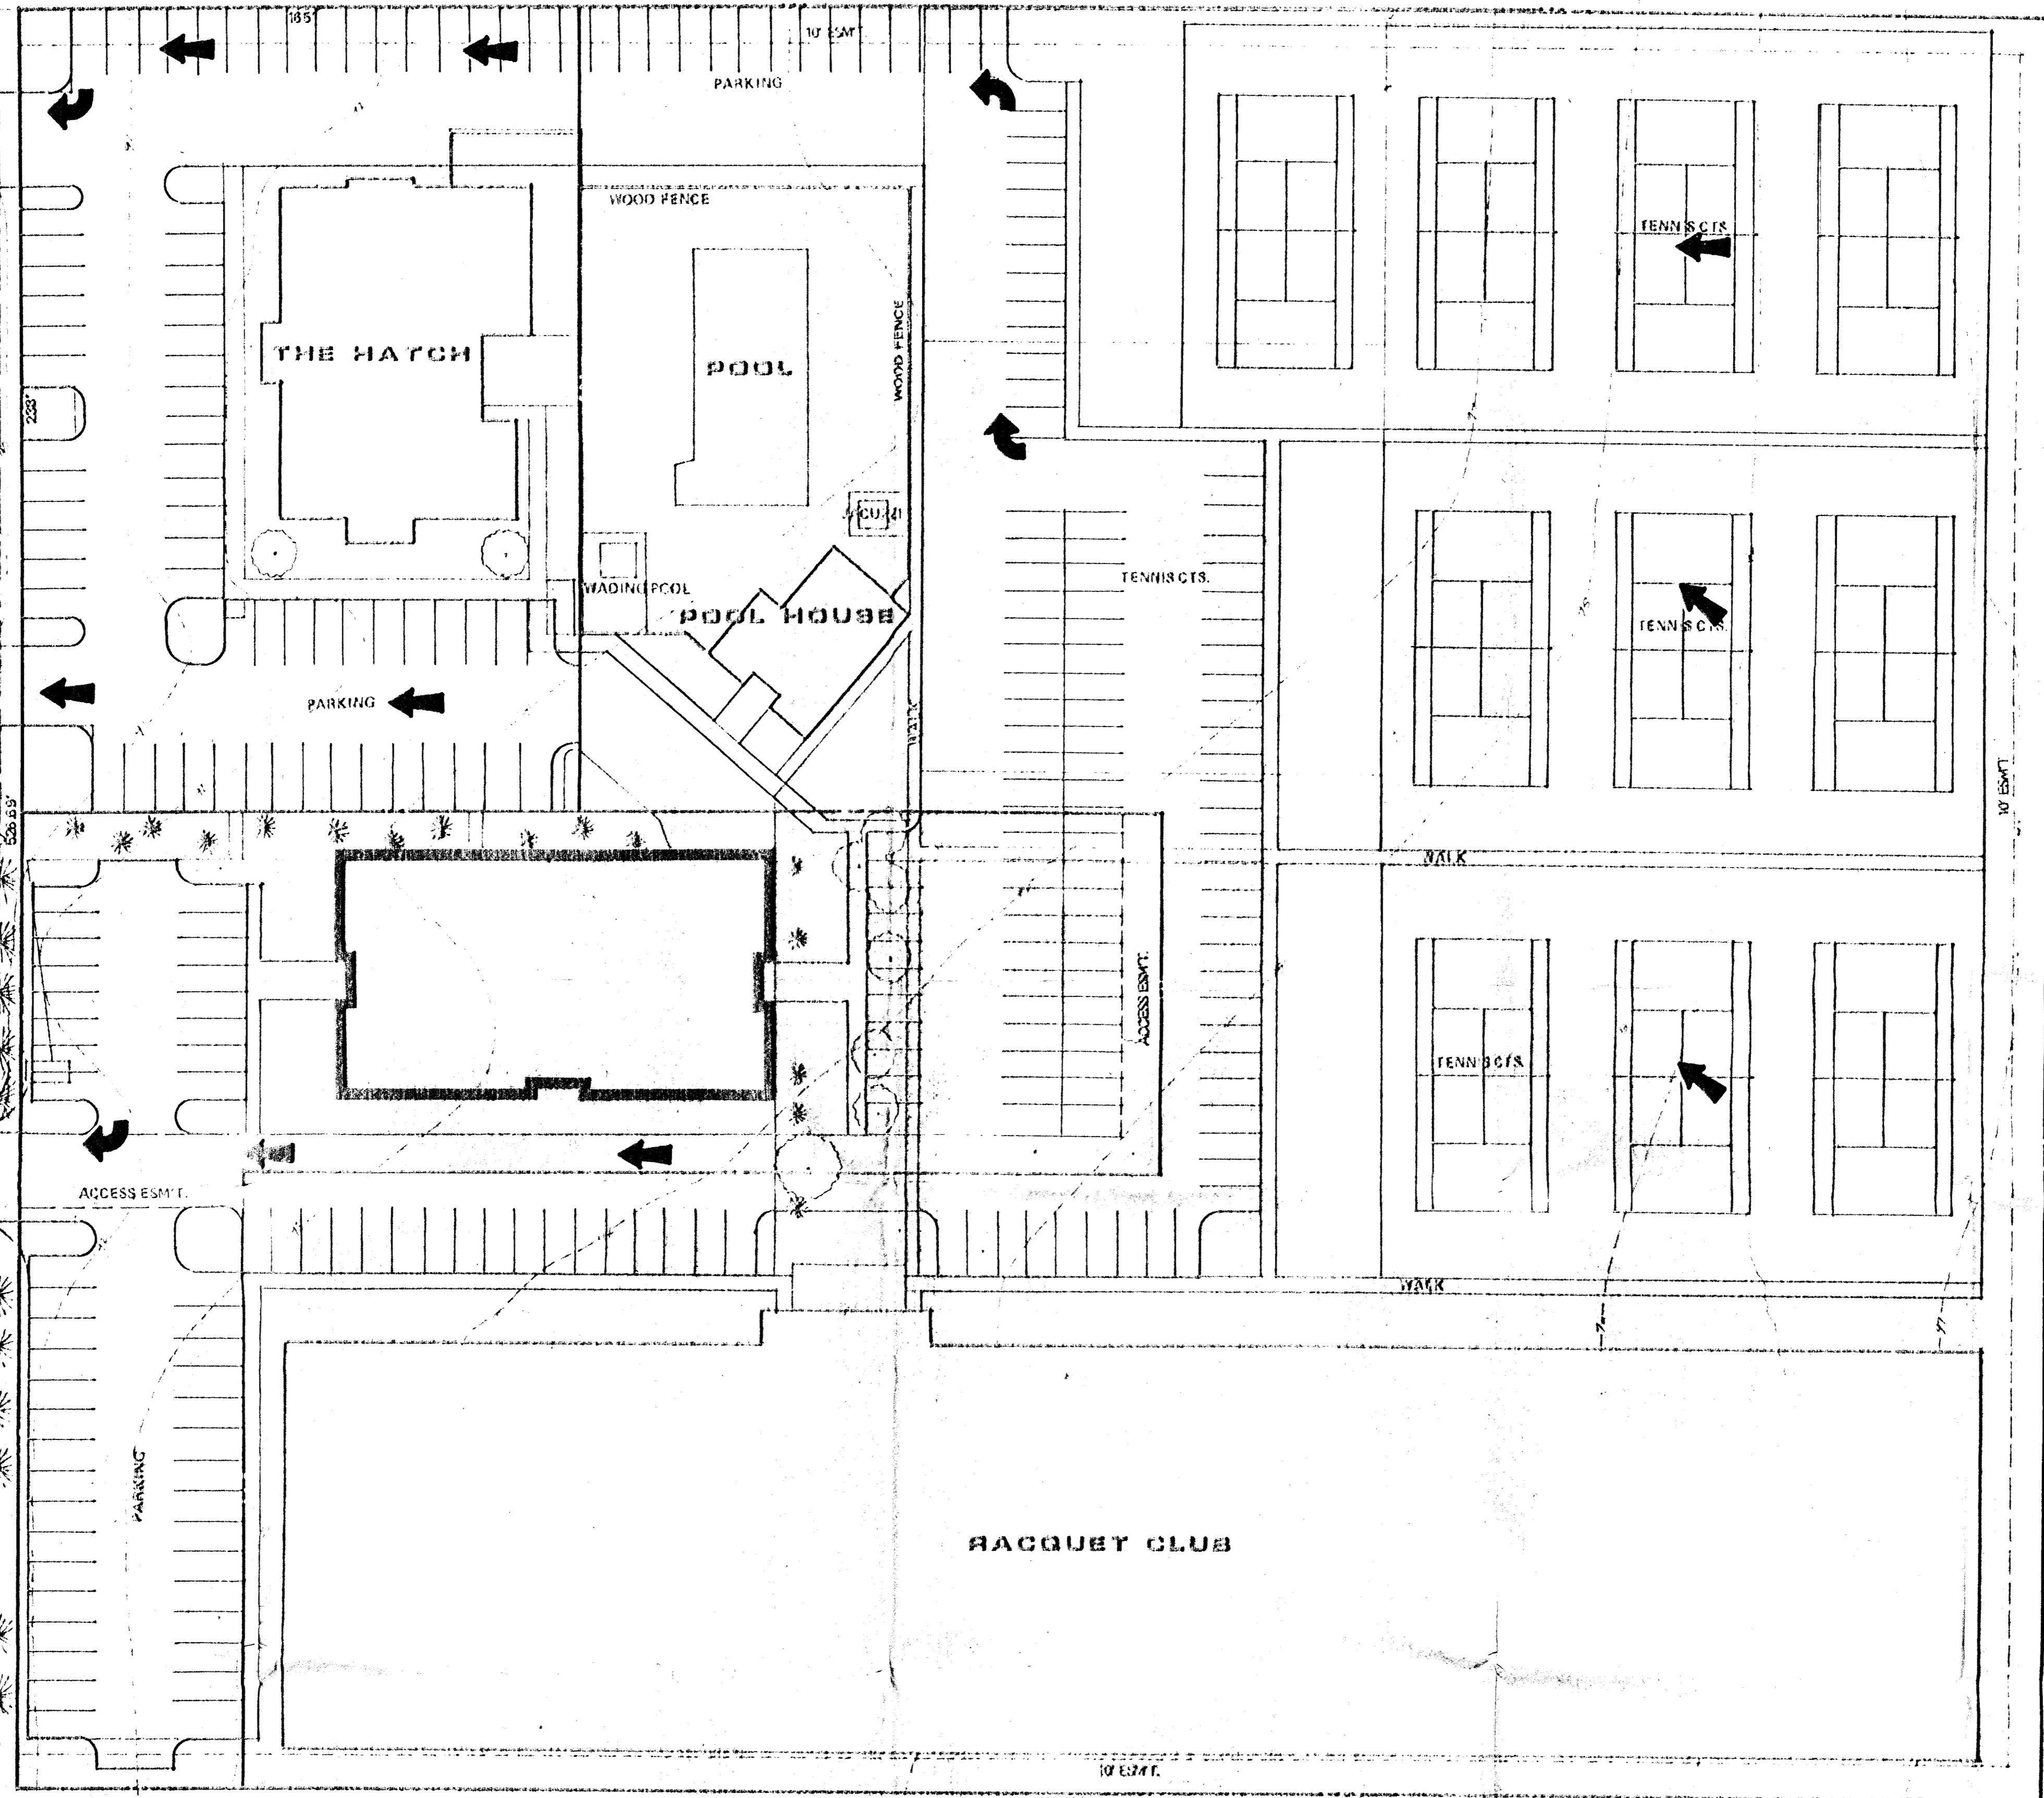

Scale: 1" = 30'

LEASURE LIVING VENTURES  
1ST ADD. ZONED R-5

3/4" CITY STD. 12" N. AND 38" E. OF INTERSECTION OF  
13TH STREET AND ROCK ROAD.

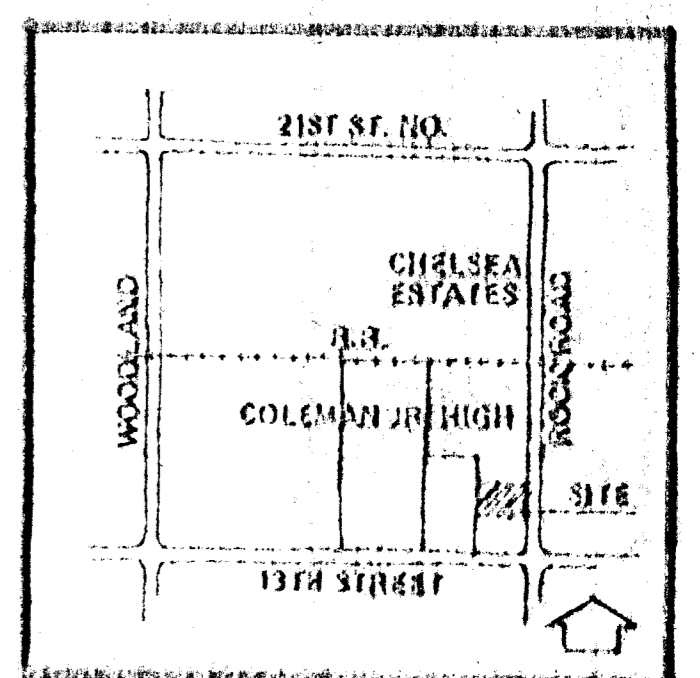

# DRAINAGE CONCEPT FOR RUBY J. 2ND ADDITION

	Design: KHB
	Drawn by: DLM
	Checked by: KHB
	Date: AUGUST, 1984 Job no.

MID-KANSAS ENGINEERING CONSULTANTS PA 240 NORTH ROCK ROAD SUITE 130 WICHITA, KANSAS 67206	Sheet 1 of 1
--	-----------------

CHARLES G. MOORE ZONED AA

2" STEEL GAS LINE

S.W. BELL TELEPHONE ZONED AA