


JACOB'S ADDITION

WICHITA, SEDGWICK COUNTY, KANSAS

UTILITY PLAN

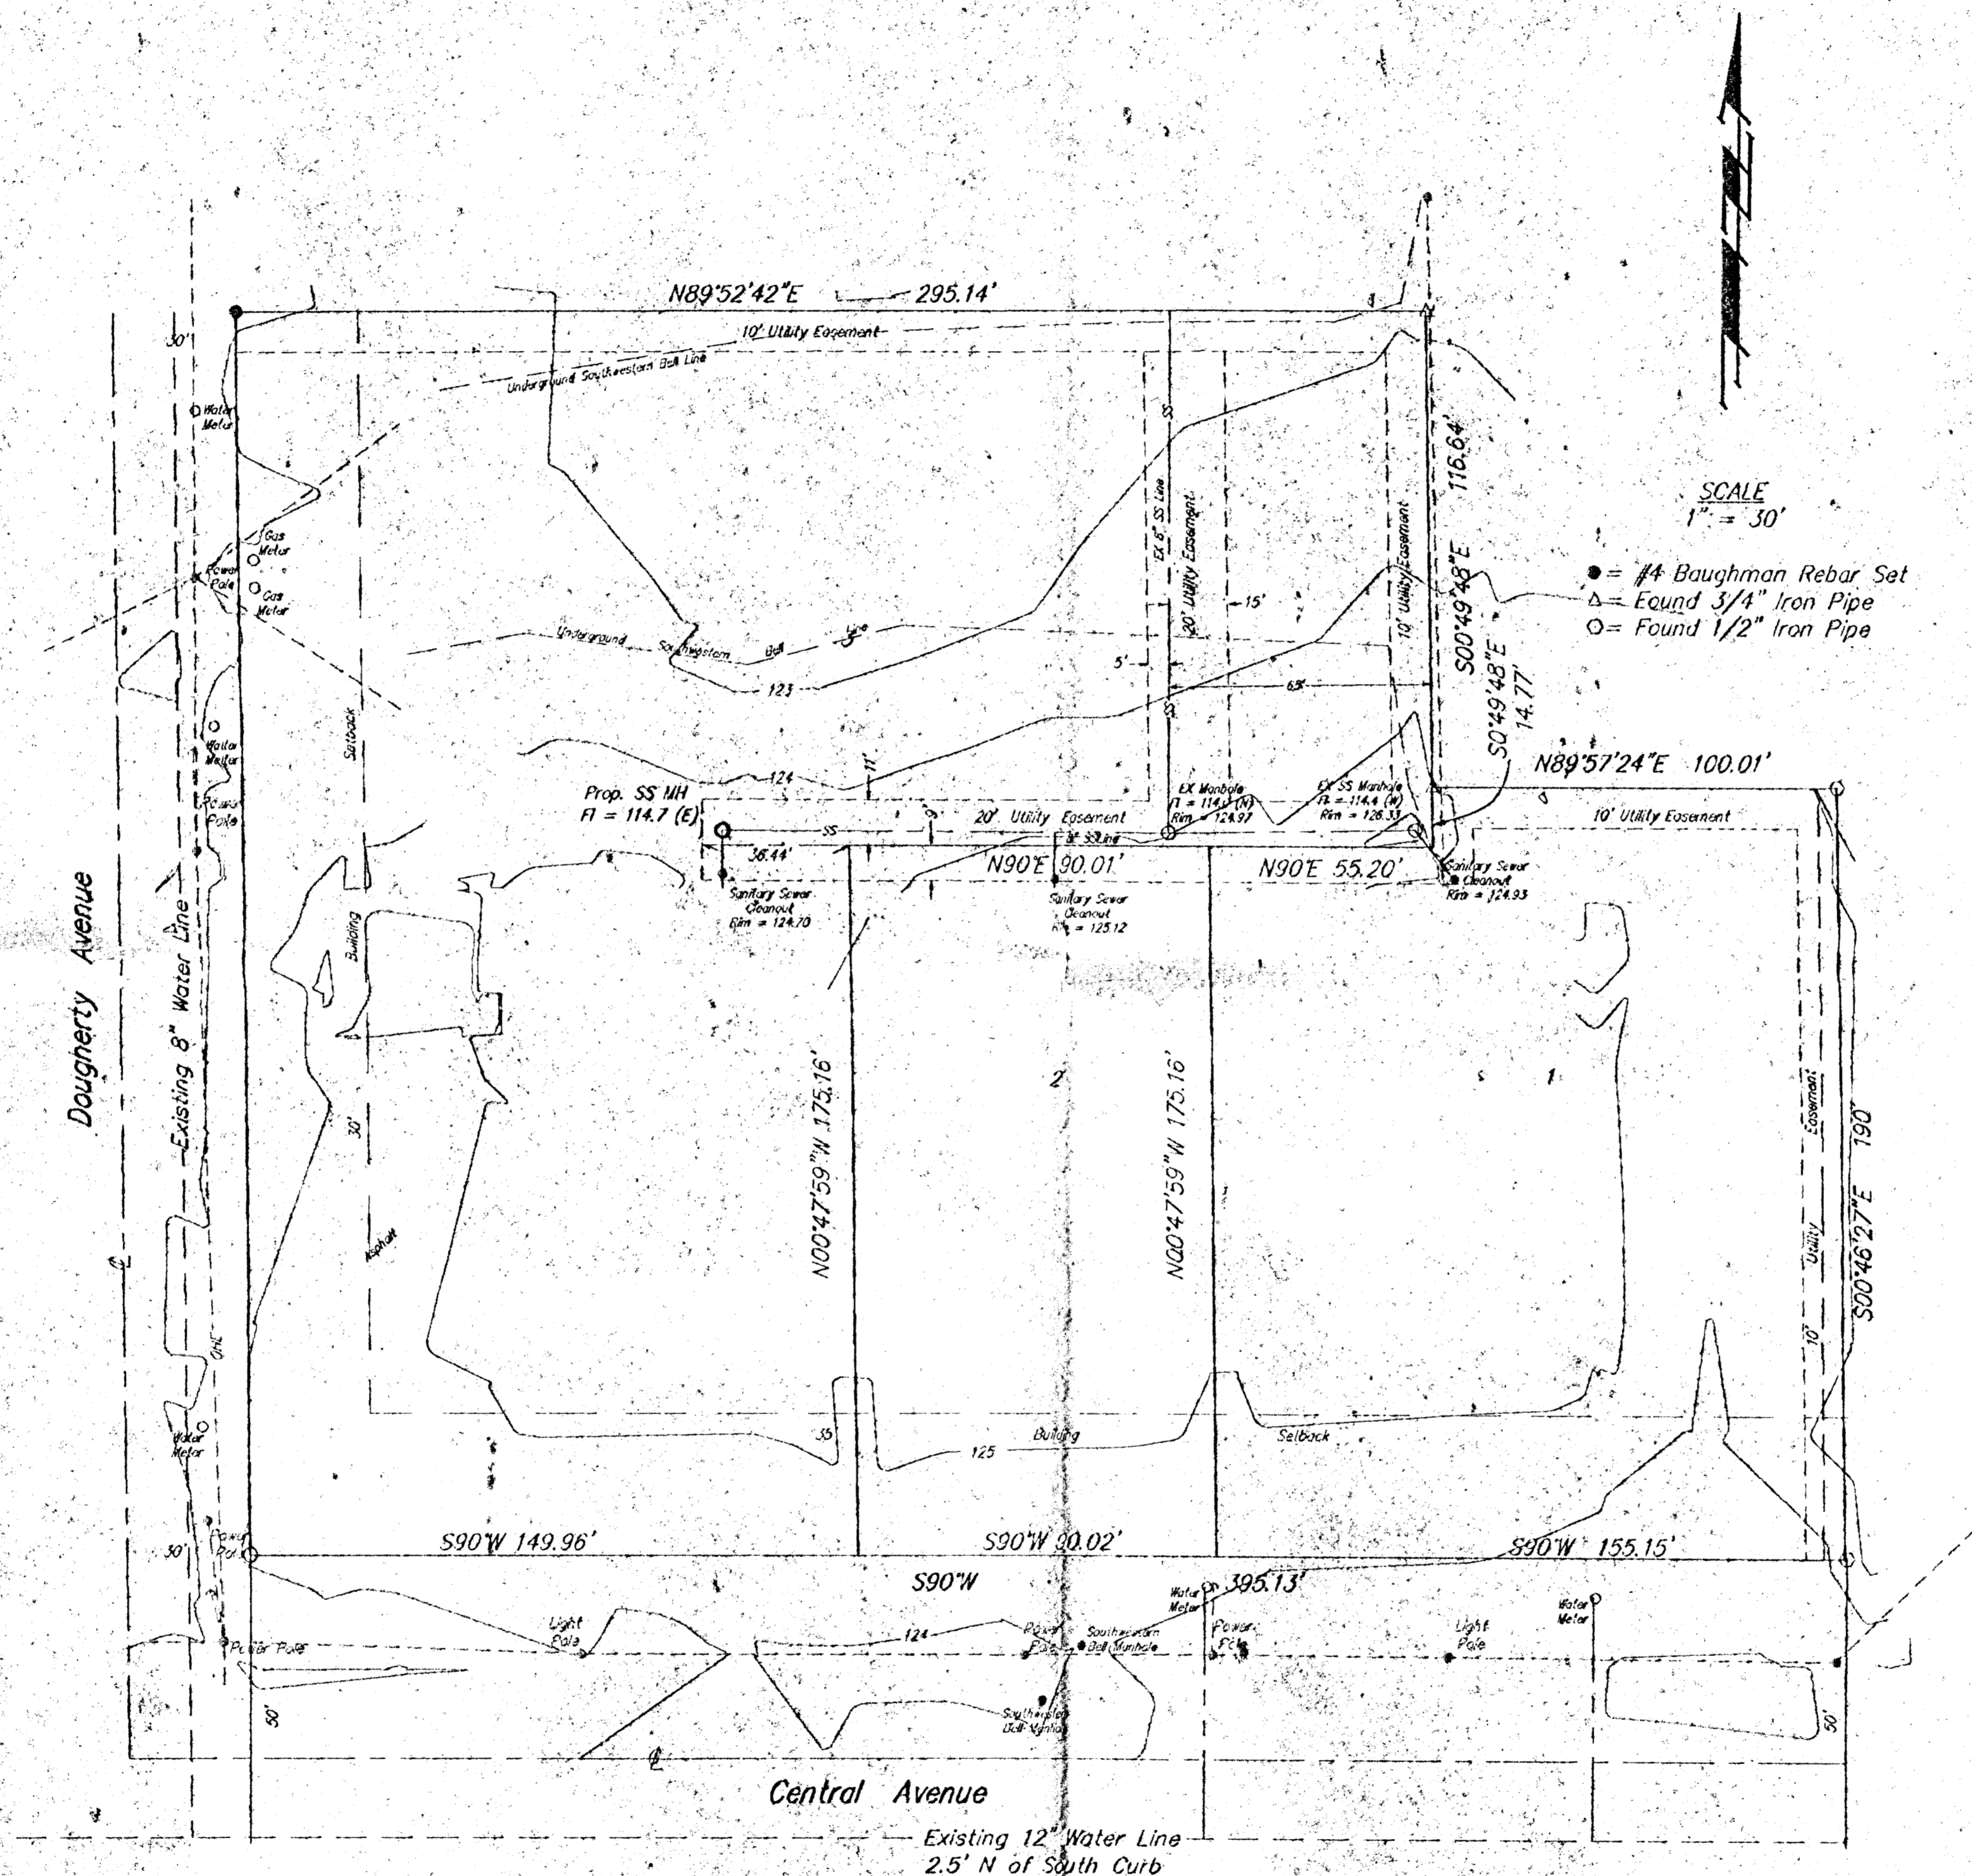

LEGEND

- Prop. Sanitary Swr.
- - -○- - - Exist. Sanitary Swr.
- - - - - Existing Water Line