


SHEET NO.	TOTAL SHEETS
1	1

Scale: 1" = 500'

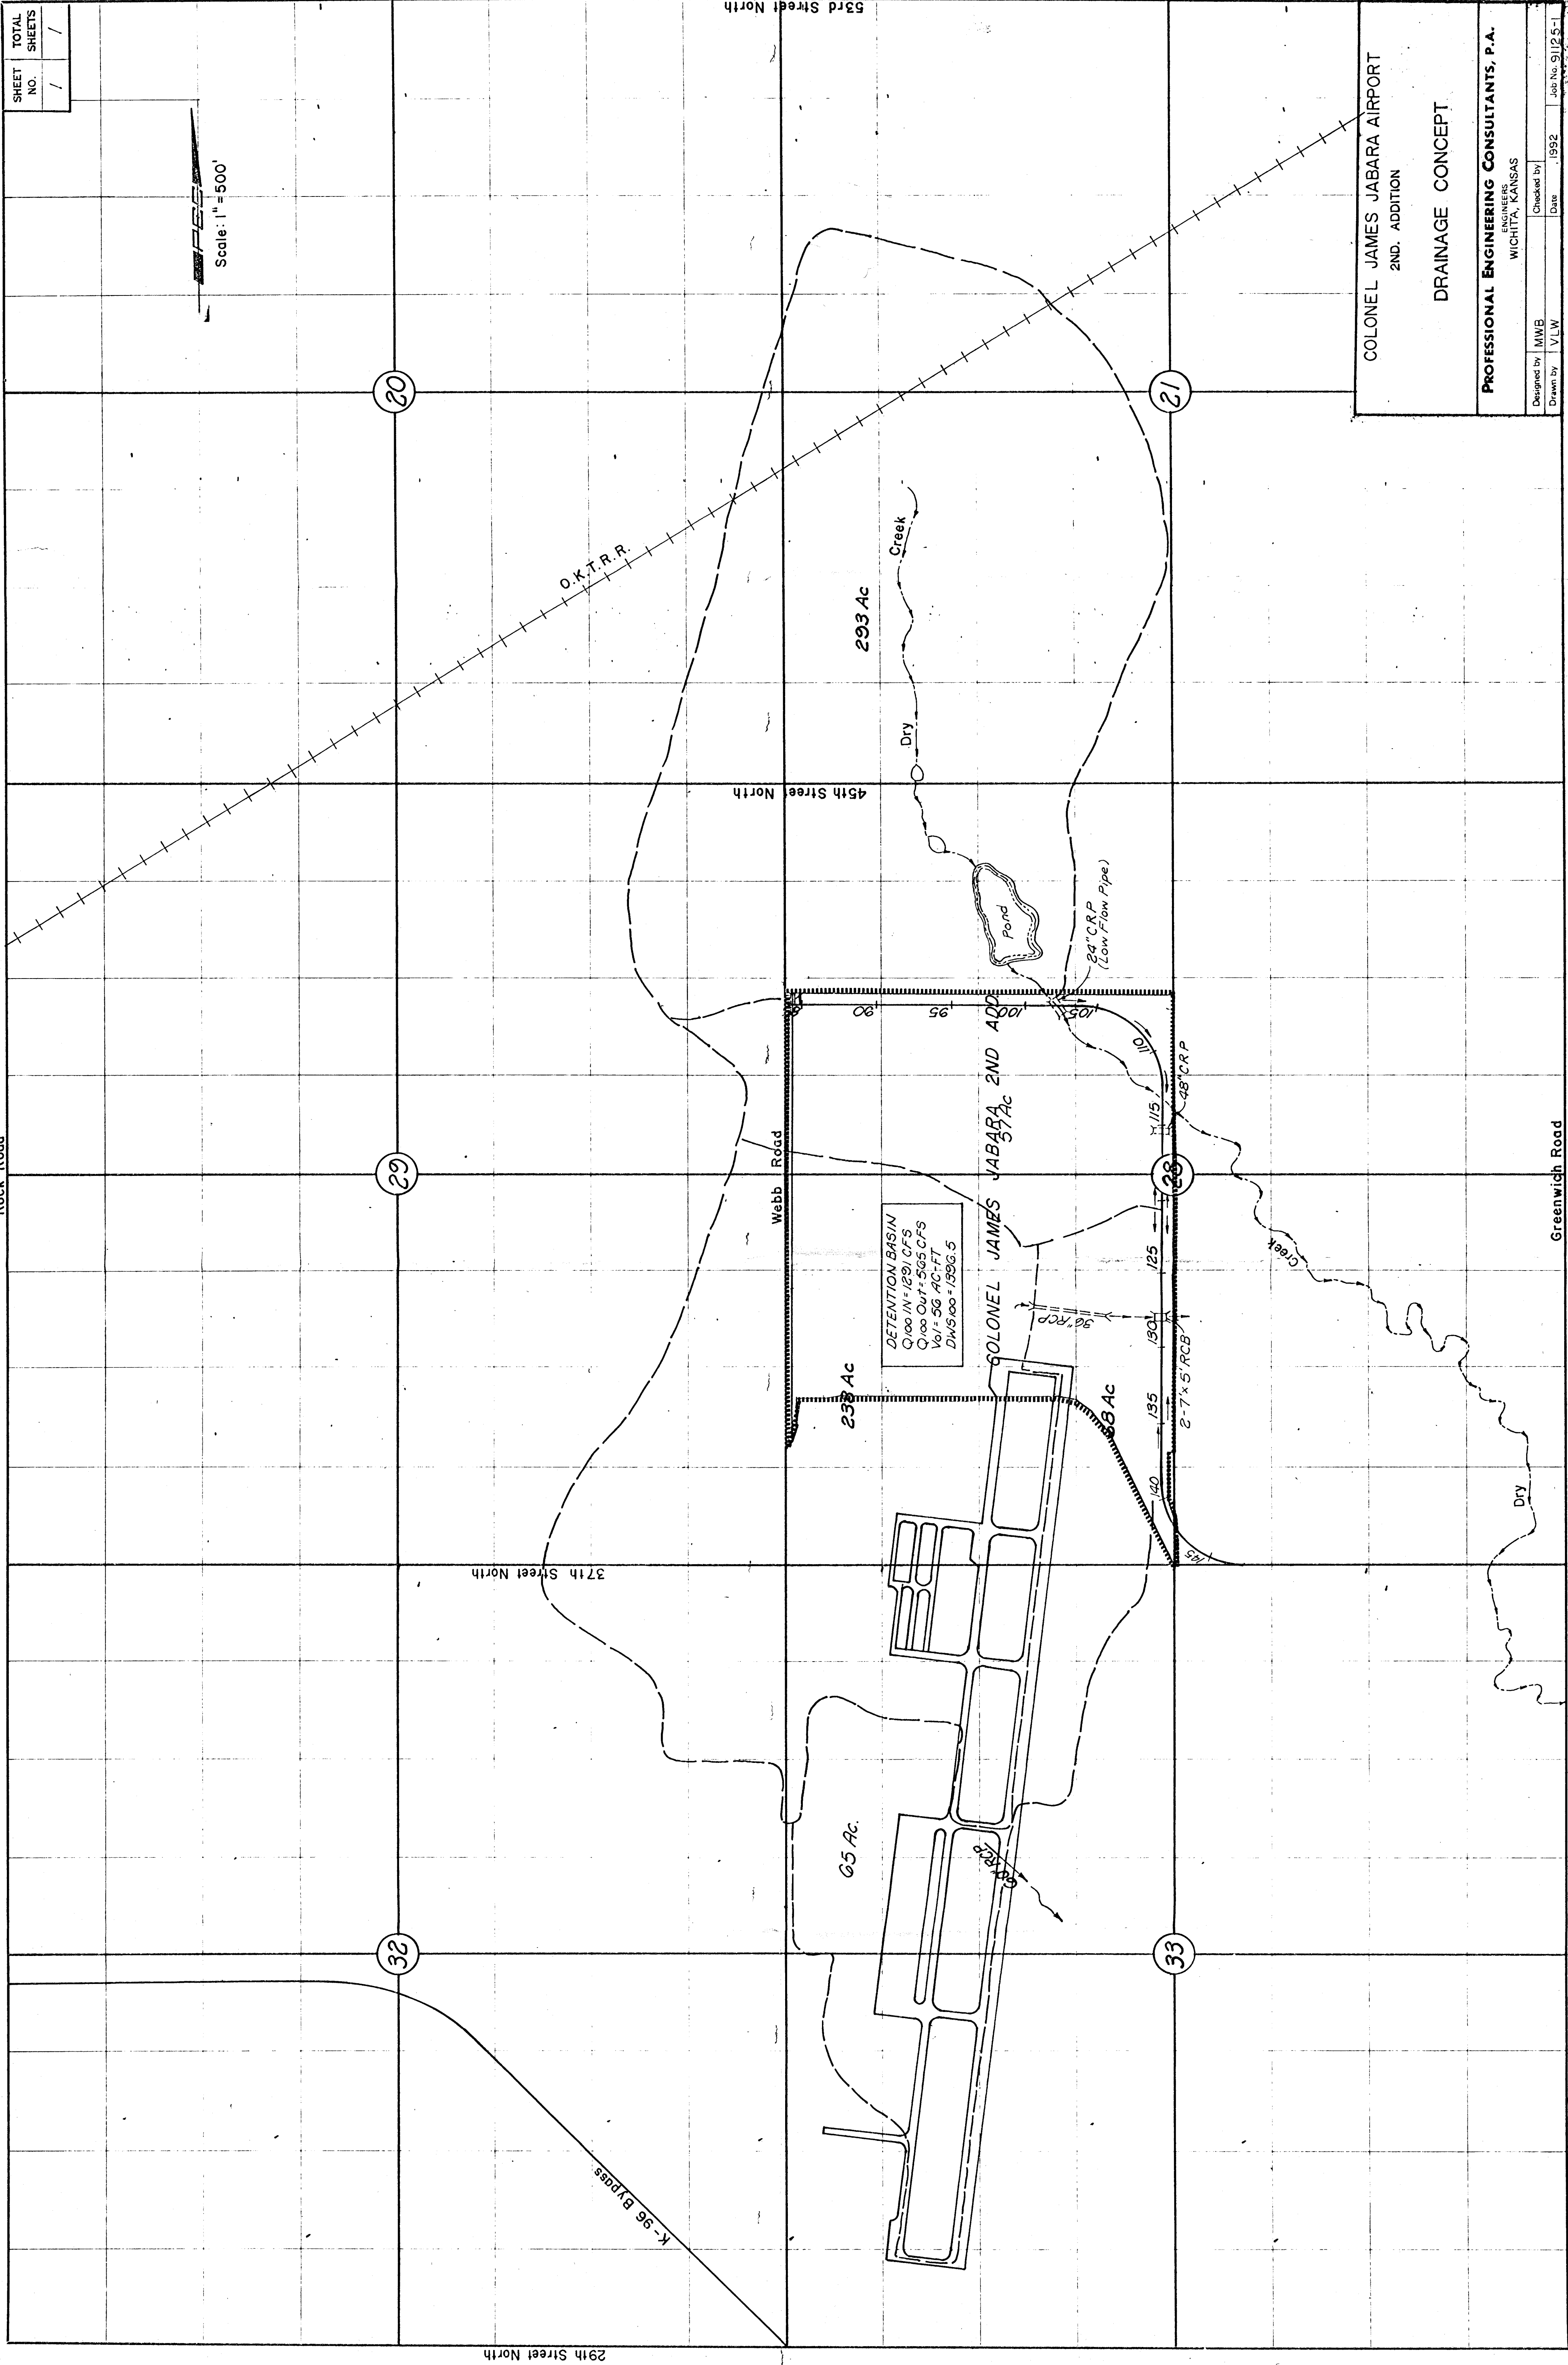

COLONEL JAMES JABARA AIRPORT
2ND ADDITION

DRAINAGE CONCEPT

PROFESSIONAL ENGINEERING CONSULTANTS, P.A.

ENGINEERS
WICHITA, KANSAS
Designed by: MWB
Drawn by: V.L.W.
Checked by:
Date: 1992
Job No. 91125-1