



- NOTES:
1. BENCHMARK:
R.R. Spike in N. Face of P.P. 30' S & 30' E of
Sec. Corner of 29th St. No. & Hooper Road
Elev. 1331.08 MSL
 2. Aerial Topography 1997 (Air Western Maps Inc.)
Ground control Baughman Co. P.A.
Drainage concept by Baughman Co.
 3. Reserves "A", "B", "D", "E", "F" shall permit
entry features, signage, irrigation, walls and entry
monuments, walks, lighting, landscaping, berms,
and utilities confined to easements.
 4. Reserves "C" shall permit walls, signage, playground
equipment, swimming pools, parking, gazebos, small park
structures, picnic areas with tables, with overhead
structures, irrigation, walks, lighting, landscaping, berms,
lakes, drainage, and drainage structures, and
utilities confined to easements.

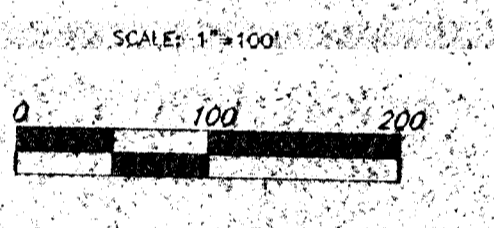

Legend:
 □ = Railroad Spike
 ○ = Found 3/4" Iron
 Boundary survey not completed as of July 5, 1992.

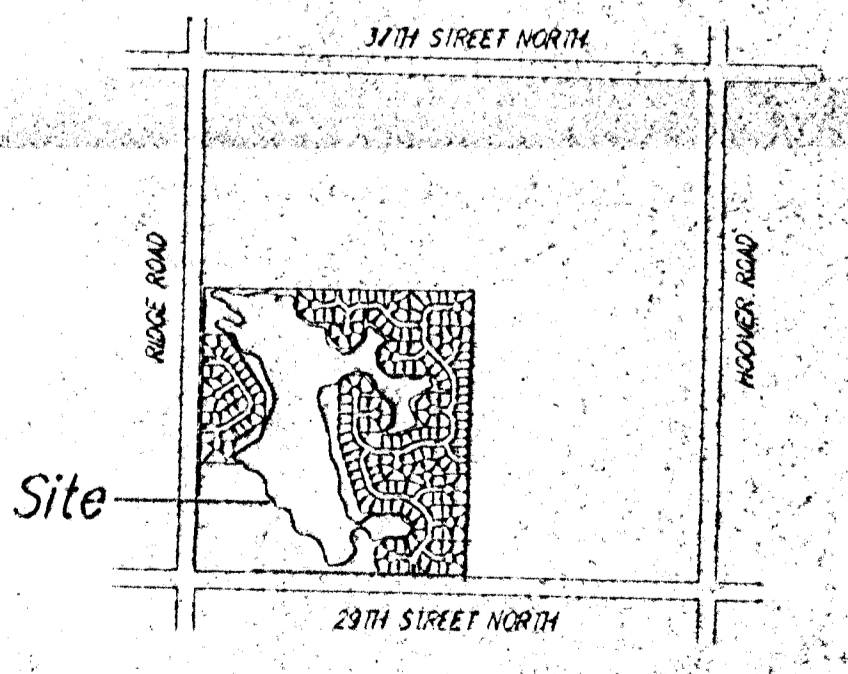

PRELIMINARY PLAT
29TH & RIDGE
 WICHITA, SEDGWICK COUNTY, KANSAS

OWNER:
 JAY W. RUSSELL
 455 N. MAIZE ROAD
 WICHITA, KANSAS 67212
 (316) 722-2417

29TH STREET NORTH
DRAINAGE
CONCEPT

BAUGHMAN COMPANY P. A.
 ENGINEERING & SURVEYING
 316/282-7271 • 316/282-7271 • WICHITA, KANSAS 67211

18 AUG 97

DESIGN AND DRAWING BY:
SRB
 SAVOY, RUGGLES & BOHM, P.A.
 ENGINEERING & SURVEYING