



PAWNEE AVENUE

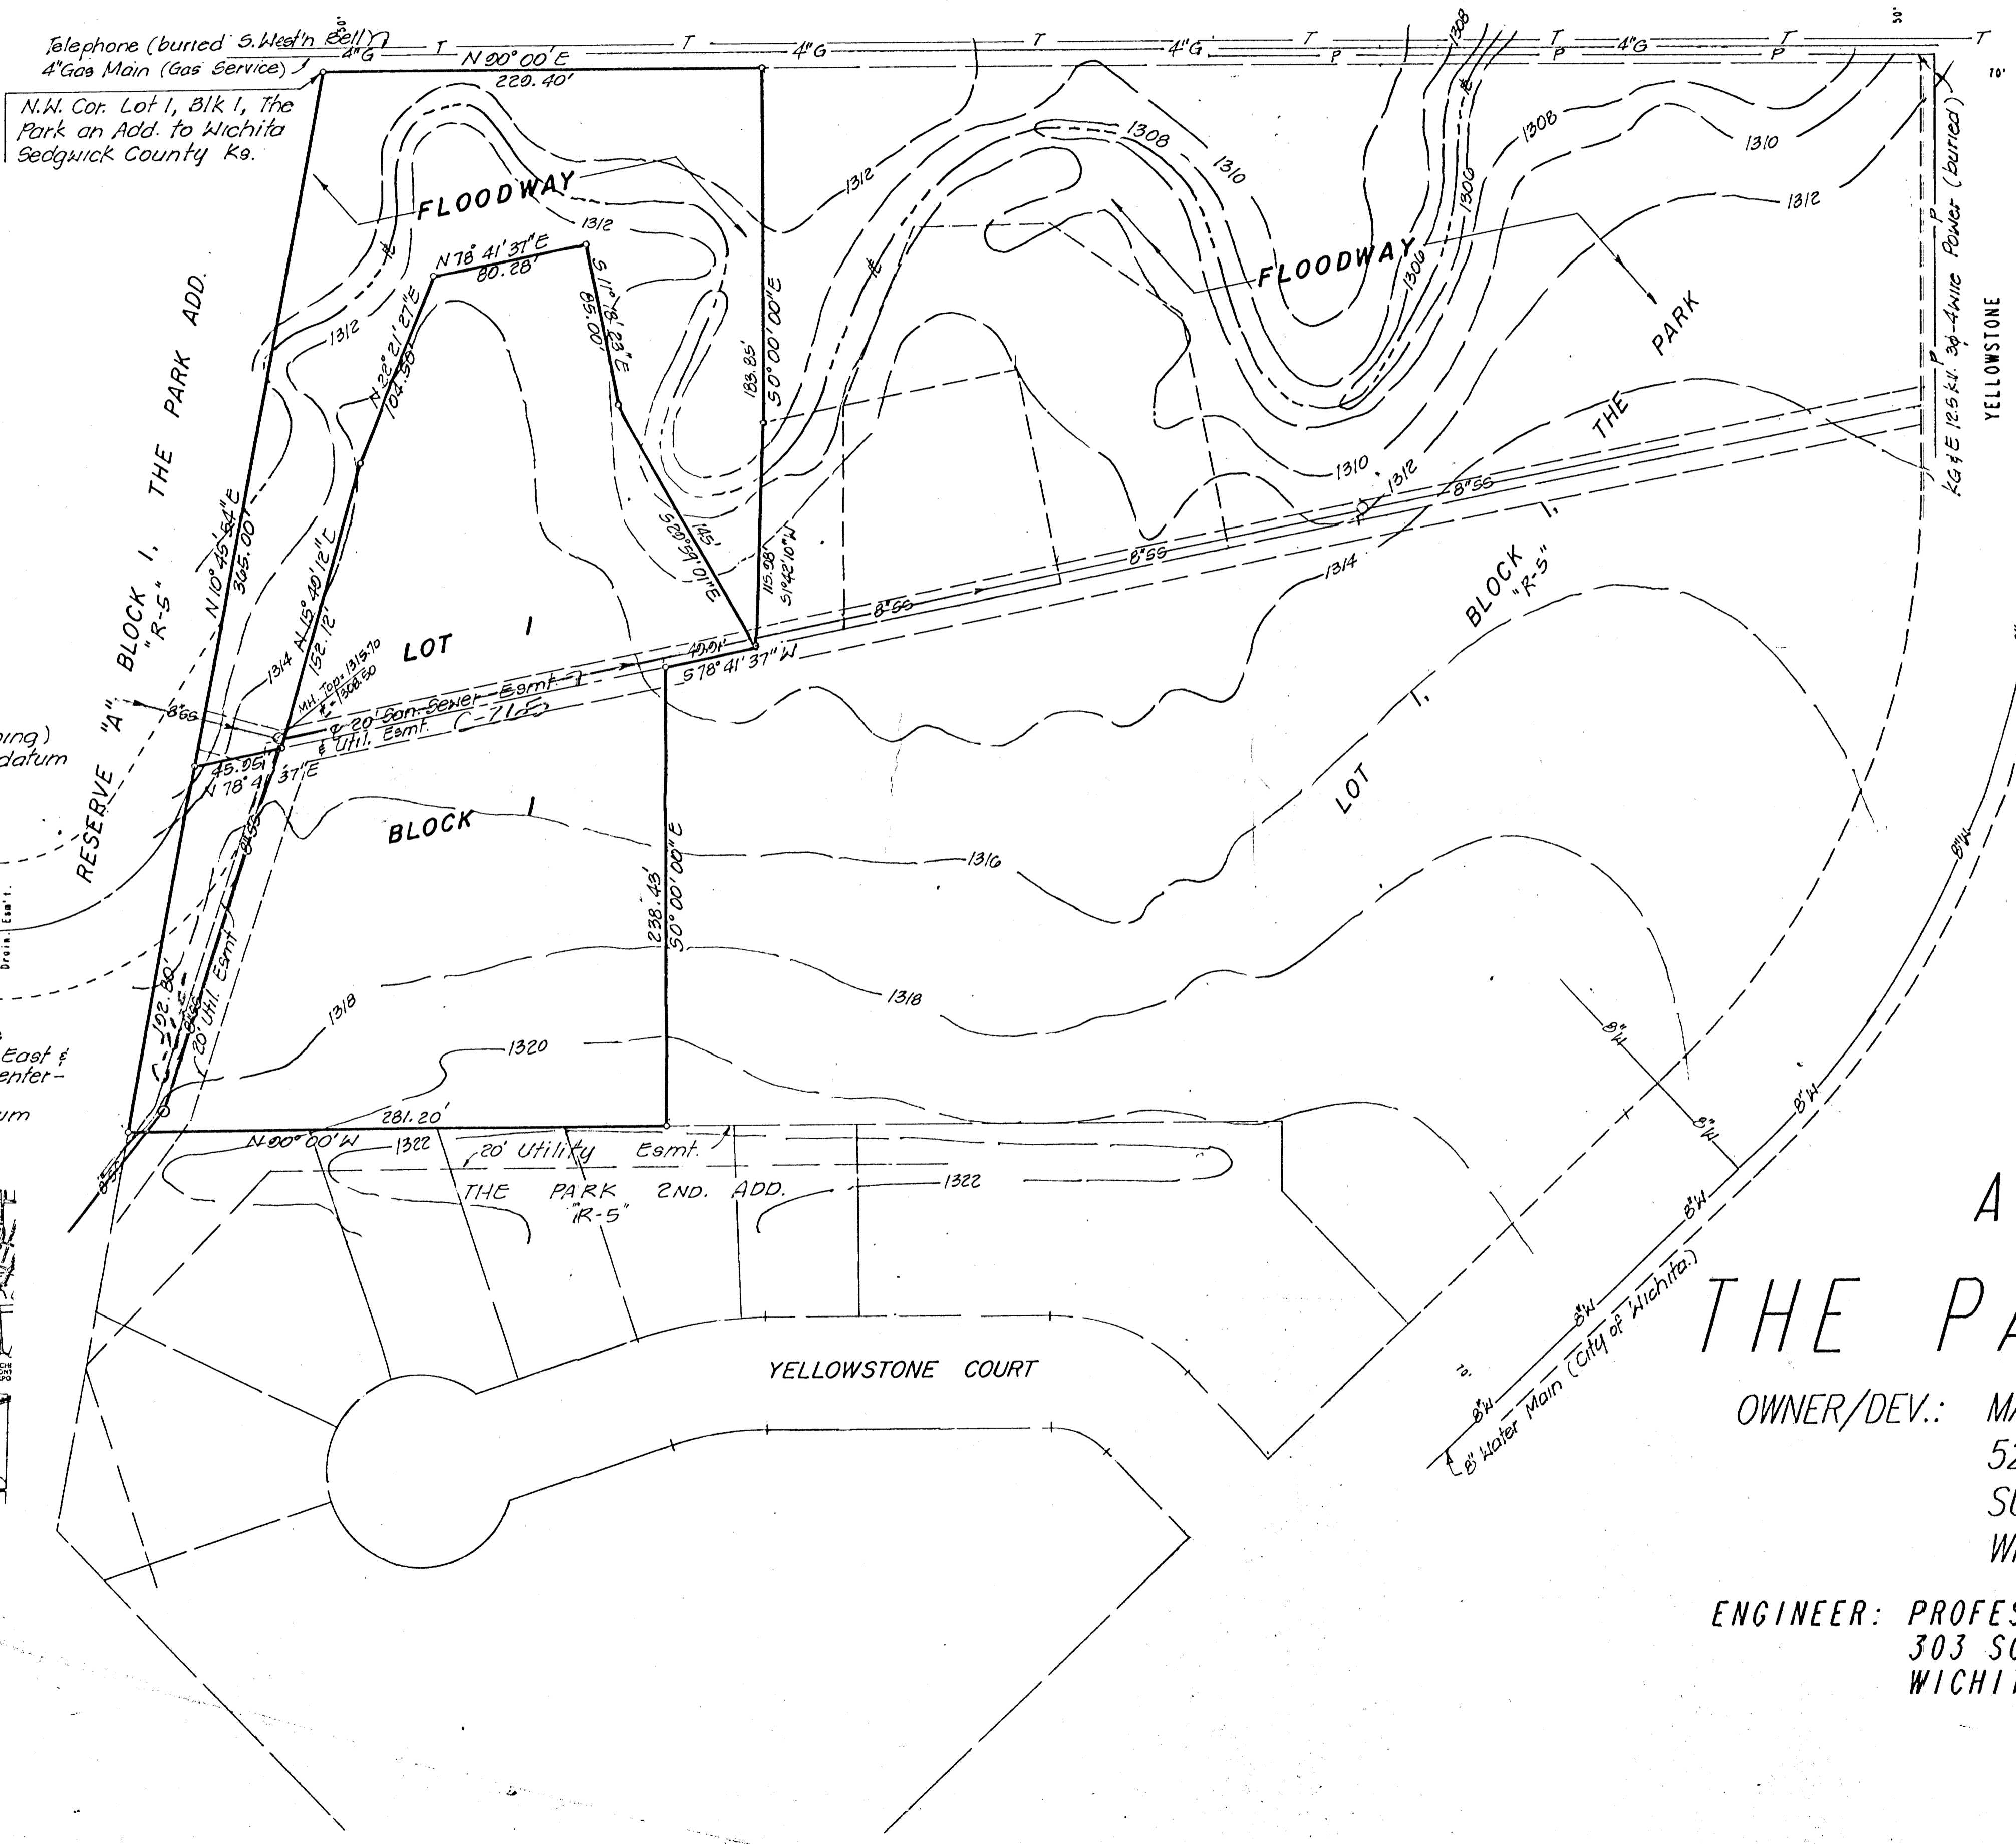

Telephone (buried S. West'n Bell)  
 4" Gas Main (Gas Service)  
 N.W. Cor. Lot 1, Blk 1, The  
 Park on Add. to Wichita  
 Sedgwick County Ks.

Min. Pad Elev. (Min. opening)  
 = 1310 mgl. = 131.0 City datum  
 SCALE: 1" = 50'

B.M. Maize Rd at Pawnee  
 City of Wichita B.M. disc, 32' East &  
 28' South of intersection of center-  
 line both  
 Elev. = 1351.563 City Datum  
 = 1322.003, M.S.L.

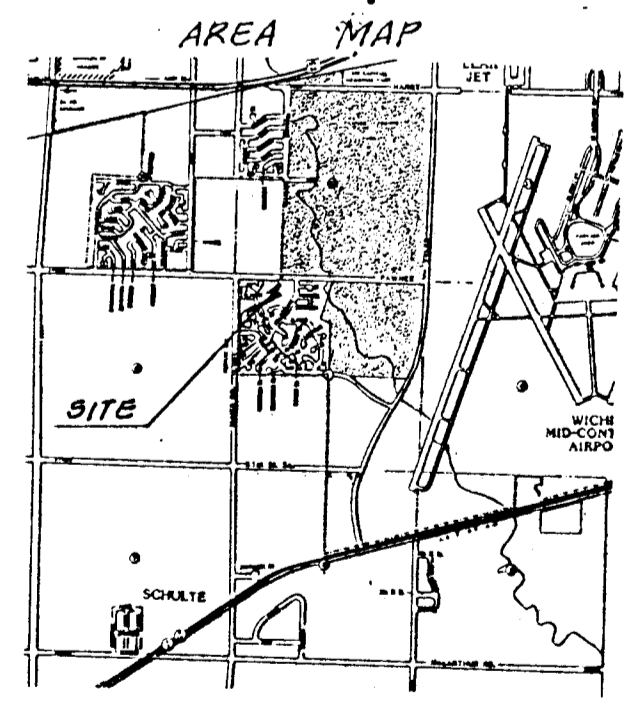

# AREA MAP OF THE PARK CHATEAU

OWNER/DEV.: MARK A. CHAPPELLE  
 520 S. HOLLAND  
 SUITE 512  
 WICHITA, KS. 67209

ENGINEER: PROFESSIONAL ENGINEERING CONSULTANTS, P.A.  
 303 SOUTH IOPEKA  
 WICHITA, KS. 67202