
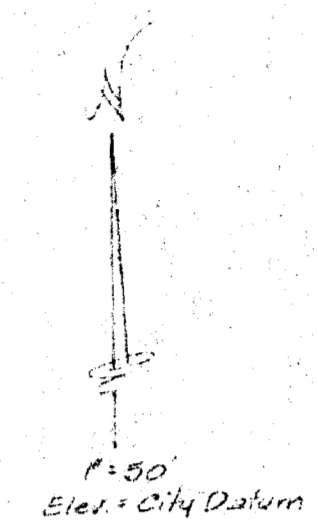


VICINITY PLAT

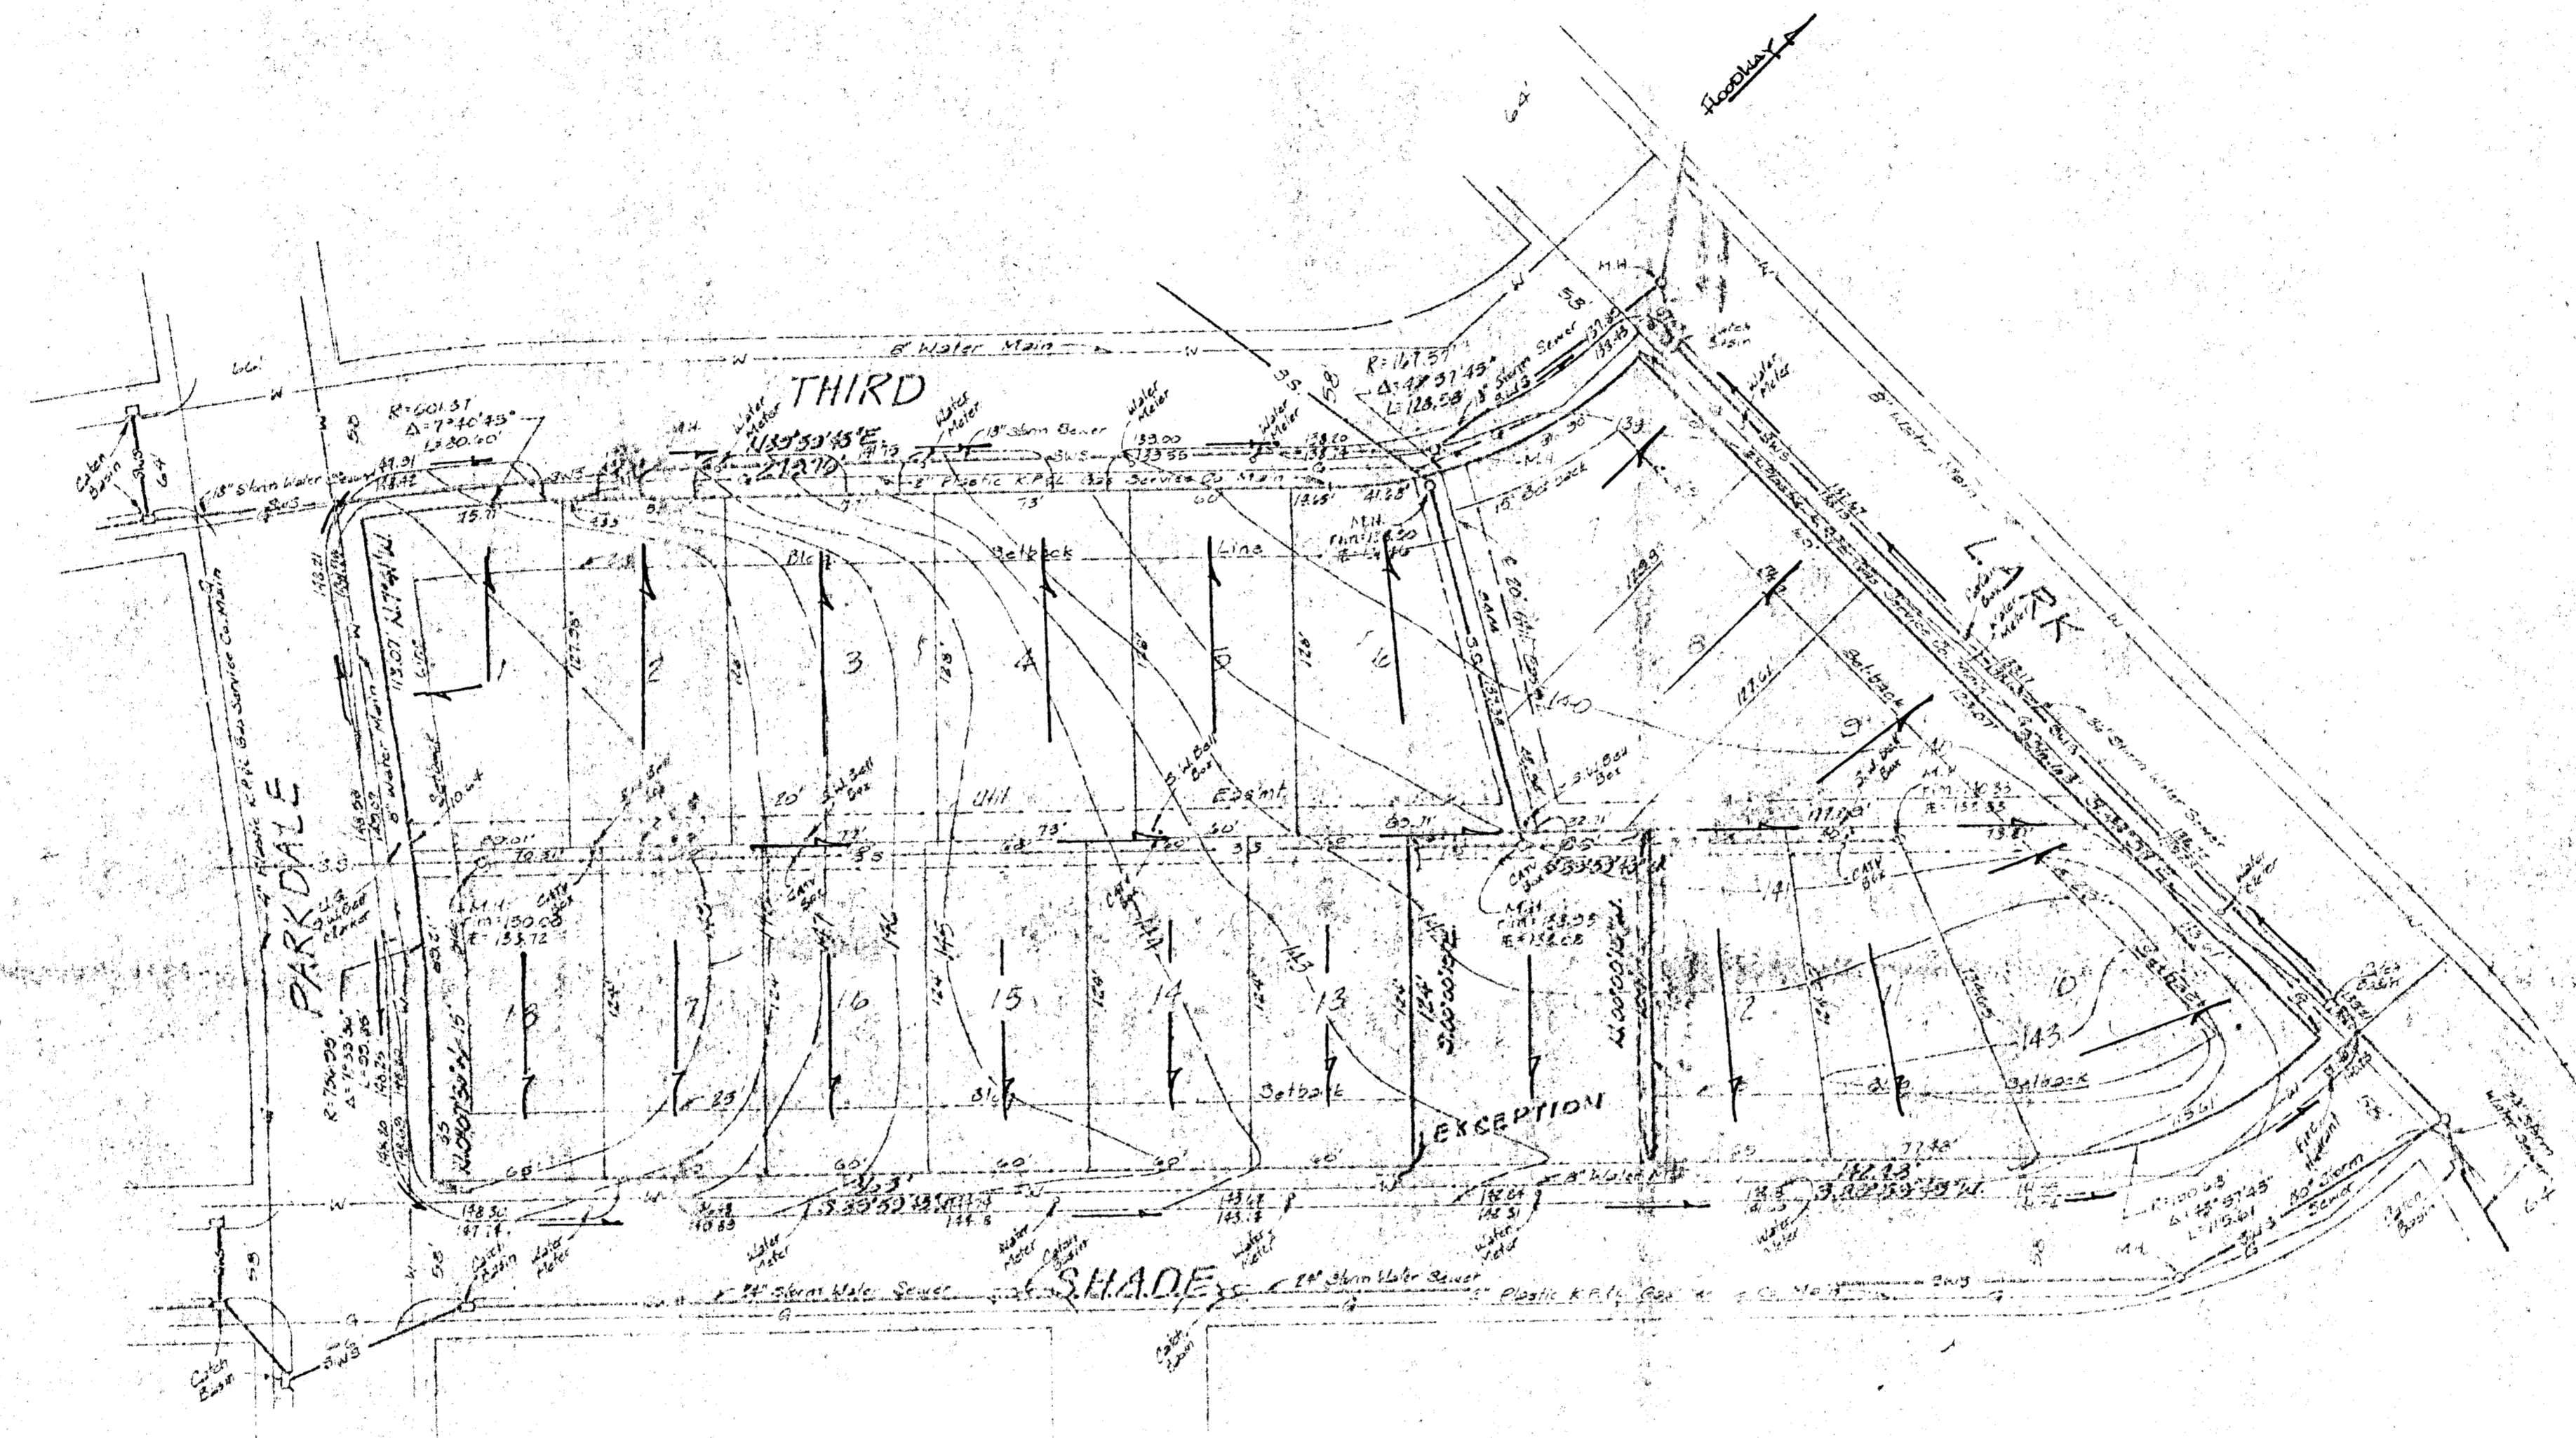

DEMONSTRATE 2" Cut Top of Lateral Basin
8" MIN. Clear Return to Shade & Lark
Elevation: 132.11 City Datum

PRELIMINARY PLAT

PARKDALE ADDITION

LOTS 1, 2, 3, 4, 5, 6, 7, 8, 9, 11, 12, 13, 14, BLOCK 9
WESTLINK SEVENTEEN, WICHITA, SEDGWICK COUNTY, KANSAS

OWNER: FIDELITY DEVELOPMENT
C/O A. J. SOERRIES

DRAINAGE CONCEPT