



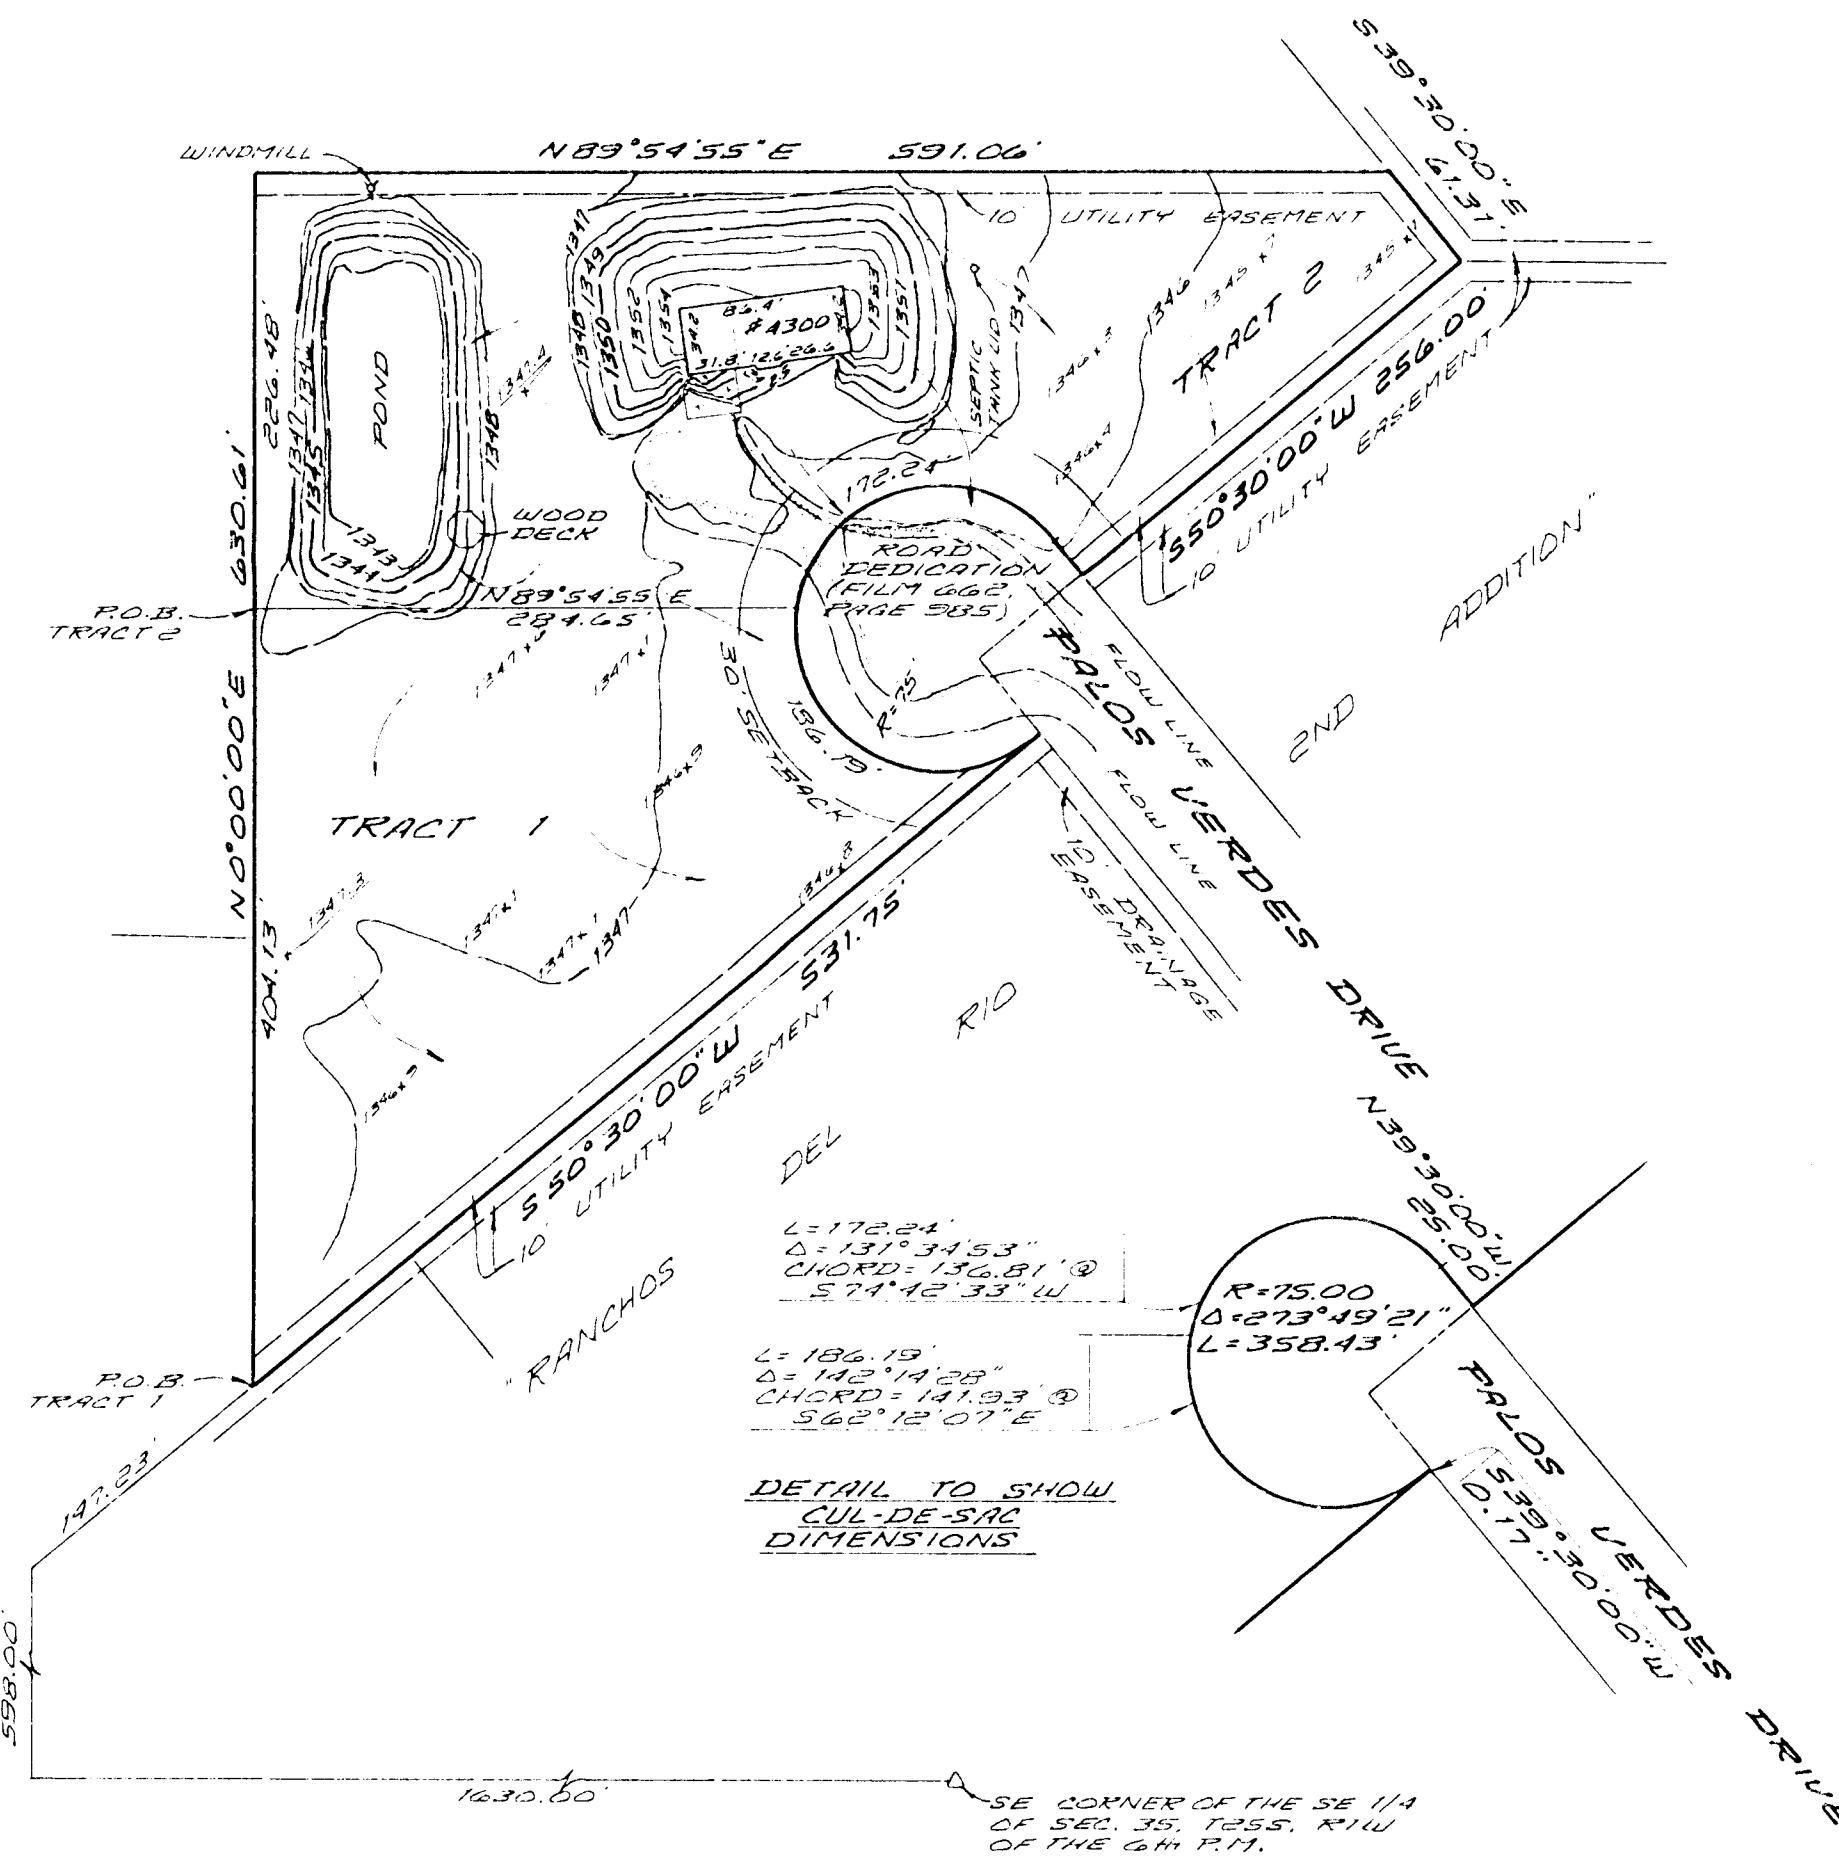

UNDERGROUND ELECTRIC AND TELEPHONE LINES REPORTEDLY FALL WITHIN UTILITY EASEMENTS IN "RANCHOS DEL RIO 2ND ADDITION"

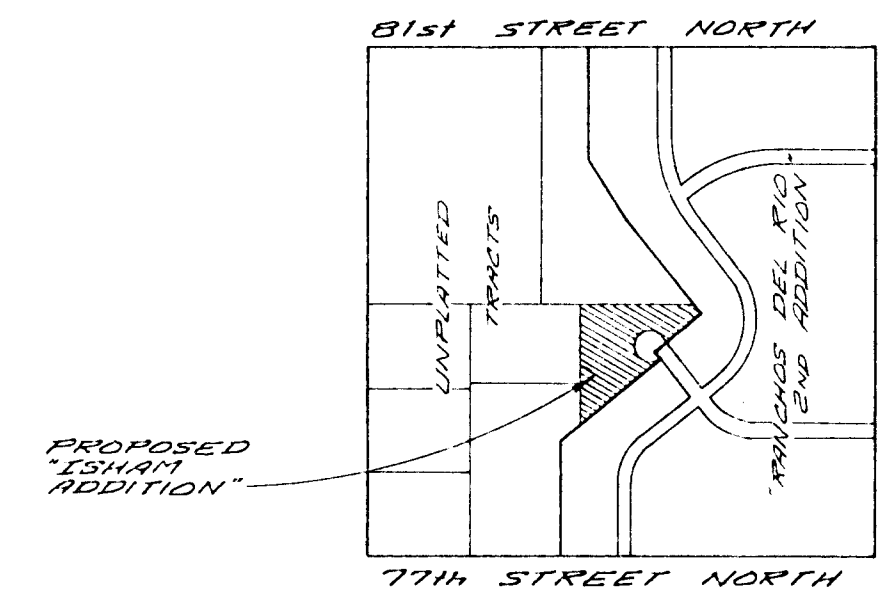

TERRA TECH
LAND SURVEYING INC.

239 North Ohio
Wichita, Kansas 67214-3933
(316) 267-0744 / 267-2348
Fax (316) 267-2738