
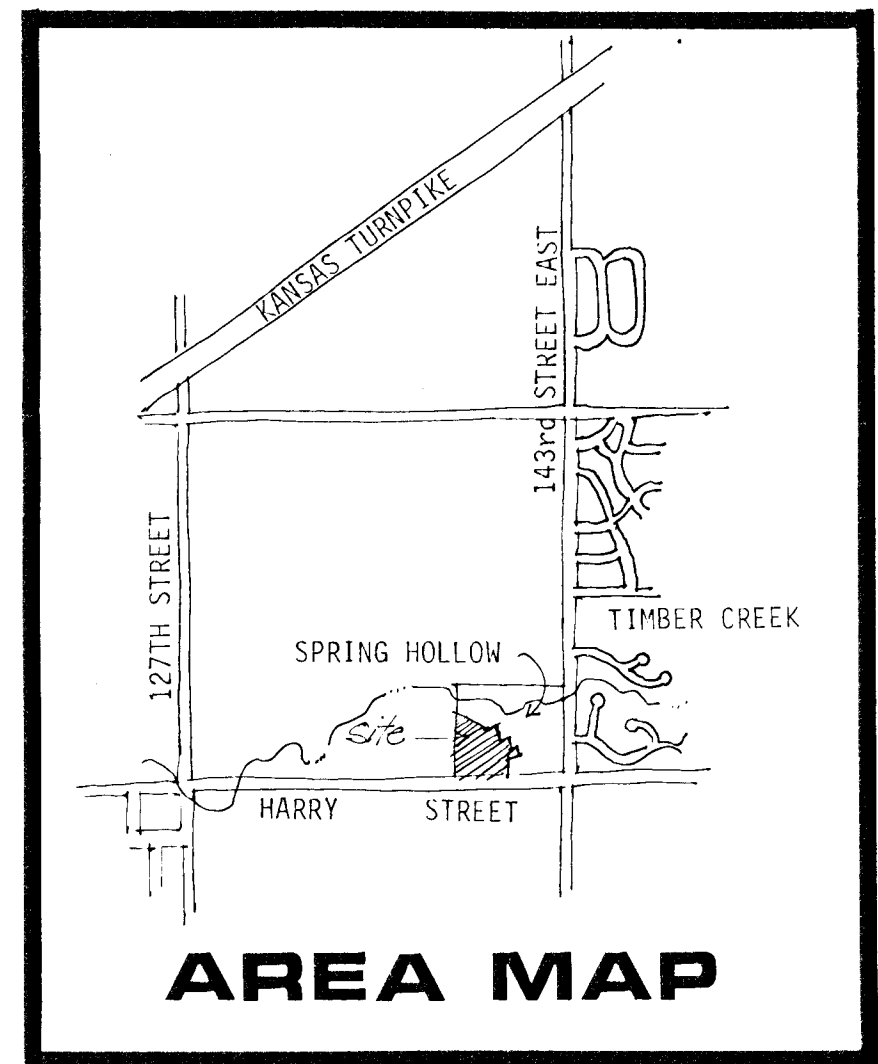


UNPLATTED JACK HEALMAN
13420 EAST HARRY
WICHITA KANSAS

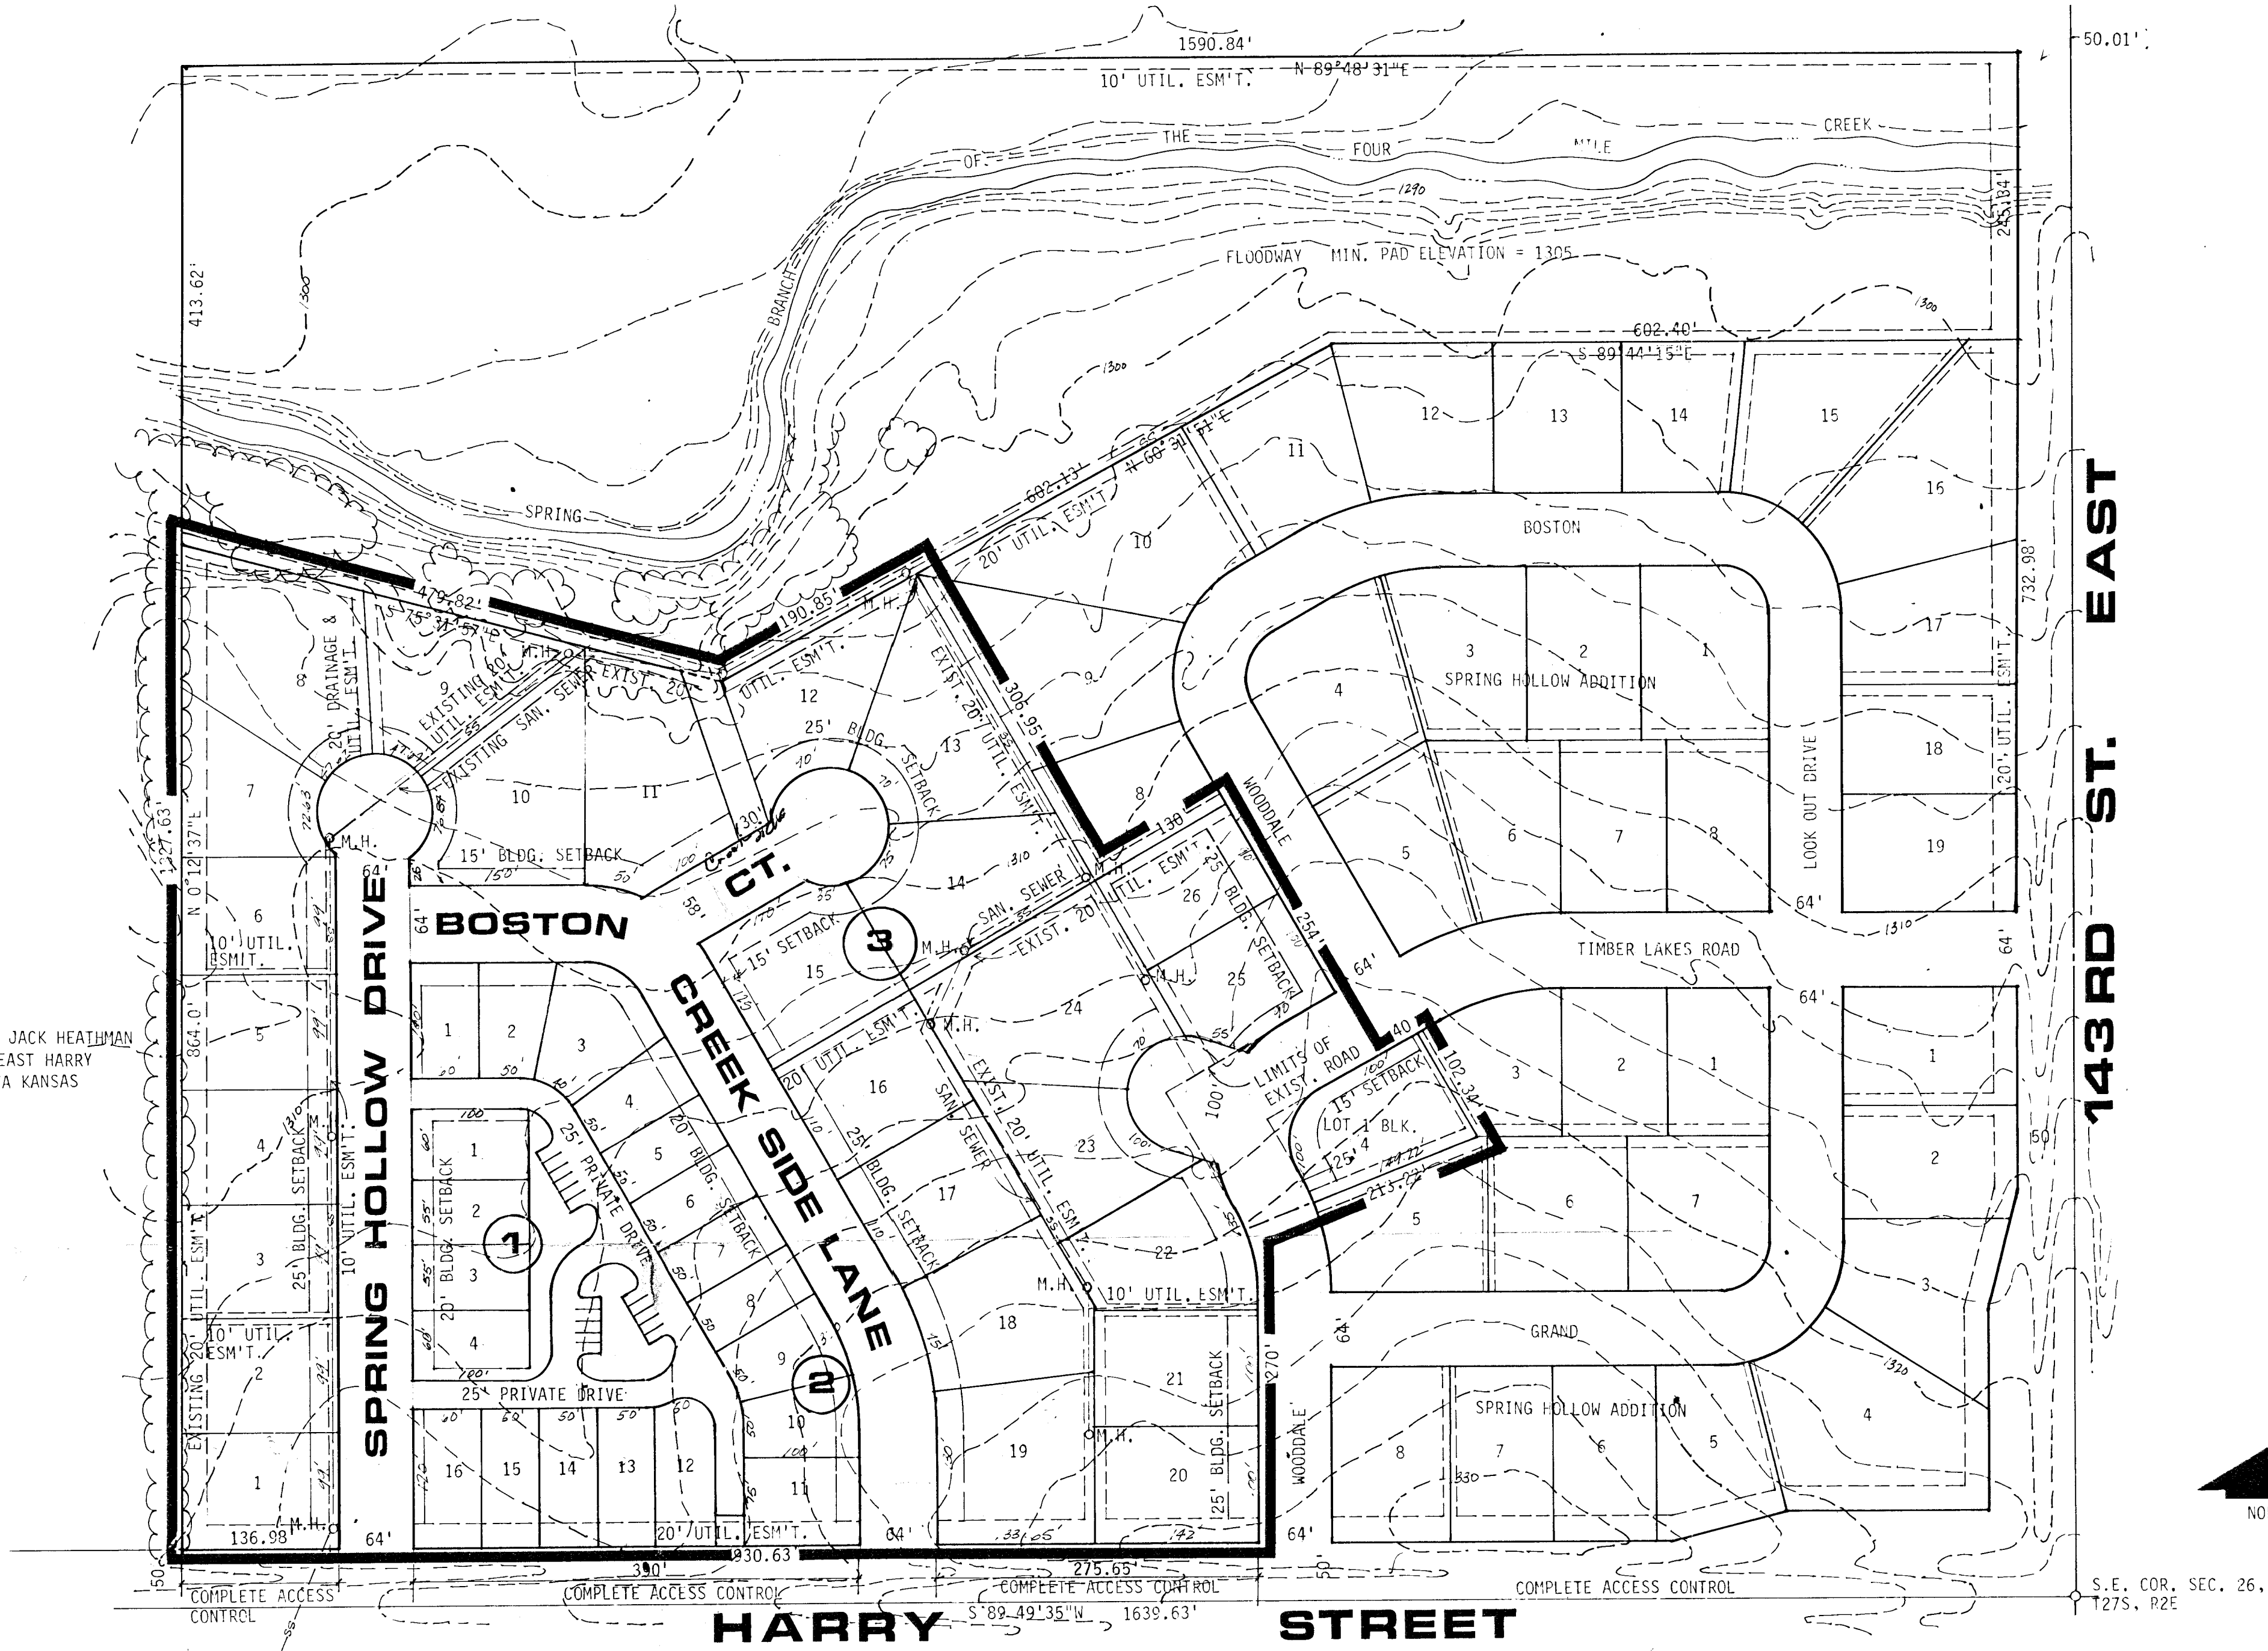

1	1	2	3	4	5	6	7	8	9	10	11	1
WILLOW	TIMBER VALLEY ADDITION											WOODDALE
2	LOCKMOOR											2

BLOCK	LOTS	MIN. PAD ELEV.
3	4,5,6,7,8	1310
3	9,10,11	1305
3	12,13	1304

SPRING HOLLOW 2ND

OWNER: CASADO INC., REALTORS, 236 S. TOPEKA, WICHITA, KANSAS

DWG. 16 NOV. 1981

100' 50' 0 50' 100' 200' 300' 2" contour intervals



BILL G. YUNG DESIGN
8225 E. 35TH. ST. NORTH, WICHITA, KS 67226 316-683-5567