
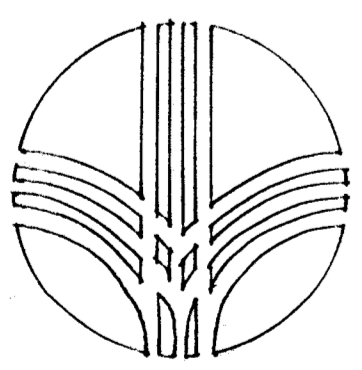


GENERAL PROVISIONS

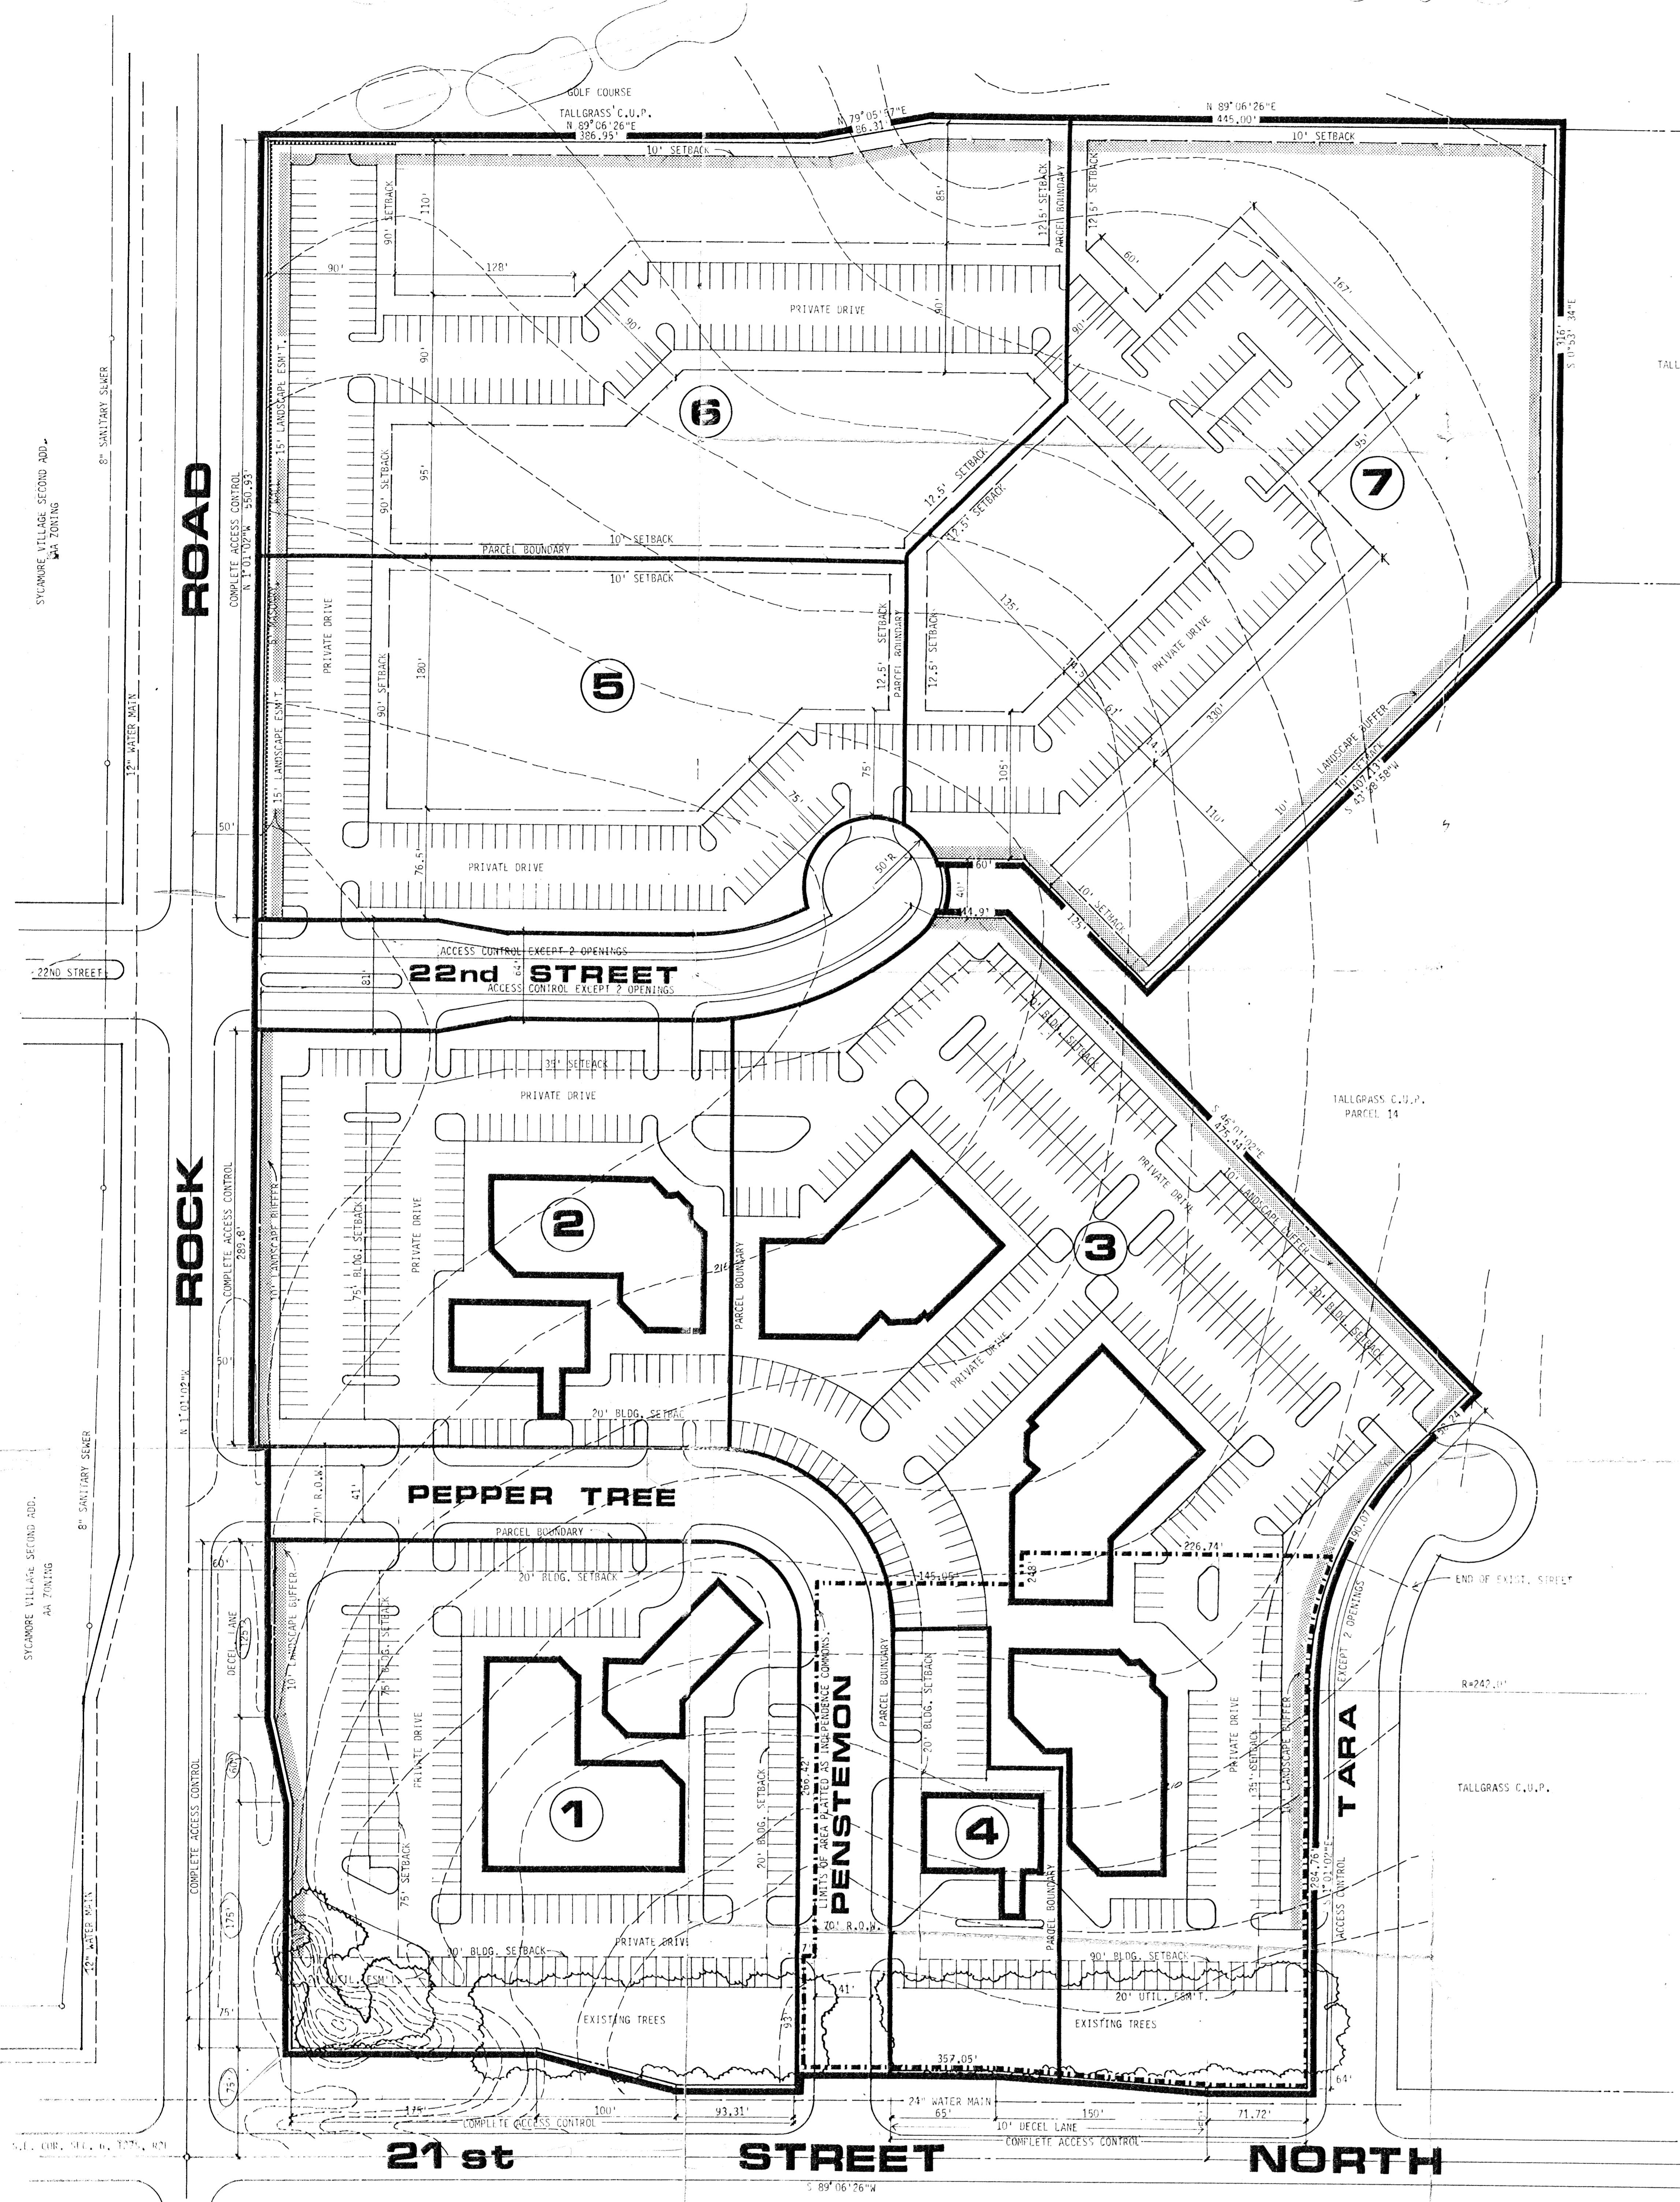


REVISED COMMUNITY UNIT PLAN

TALLGRASS COMM. & OFFICE PARK

OWNER: TALLGRASS COMPANY, 1800 N. JUNCTION, WICHITA, KS

DATE: FEB. 17, 1987

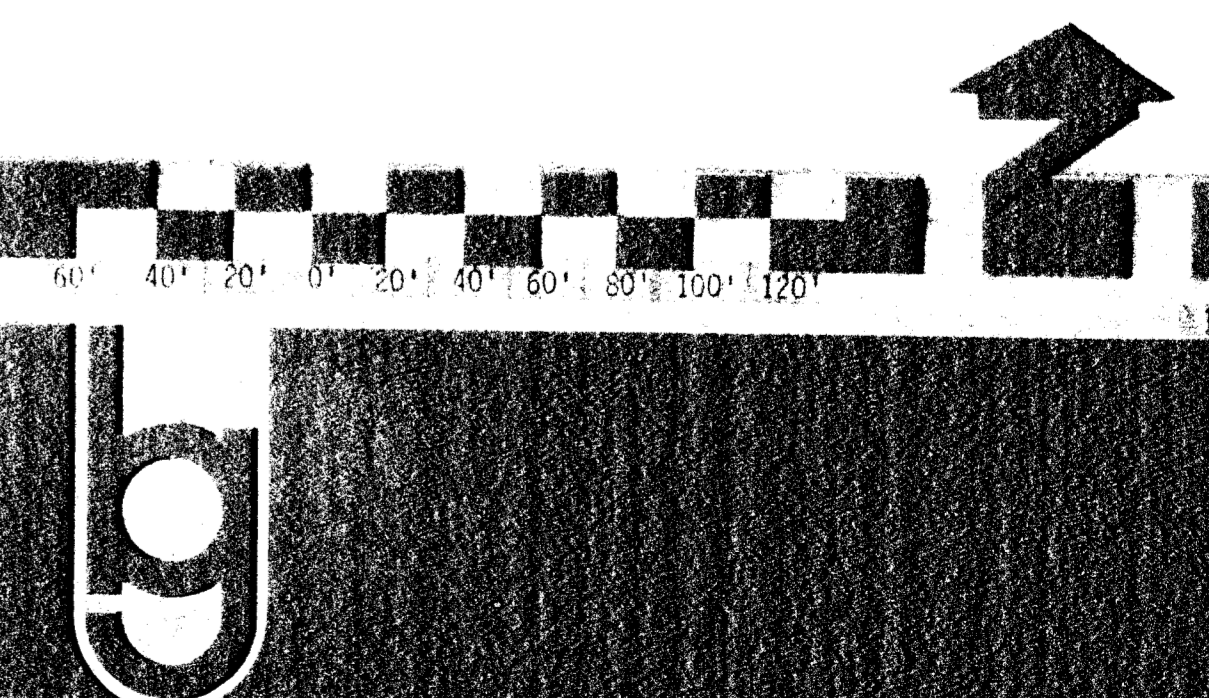

BILL G. YUNG DESIGN
8225 E. 35TH ST. NORTH, WICHITA, KS 67226 316-893-5567