


PRELIMINARY PLAT

WOODLAND ESTATES 2ND


OWNER: RITCHIE ASSOCIATES 8100 E. 22ND STREET NORTH BLDG. 800 WICHITA KANSAS 67226

2' CONTOUR INTERVALS

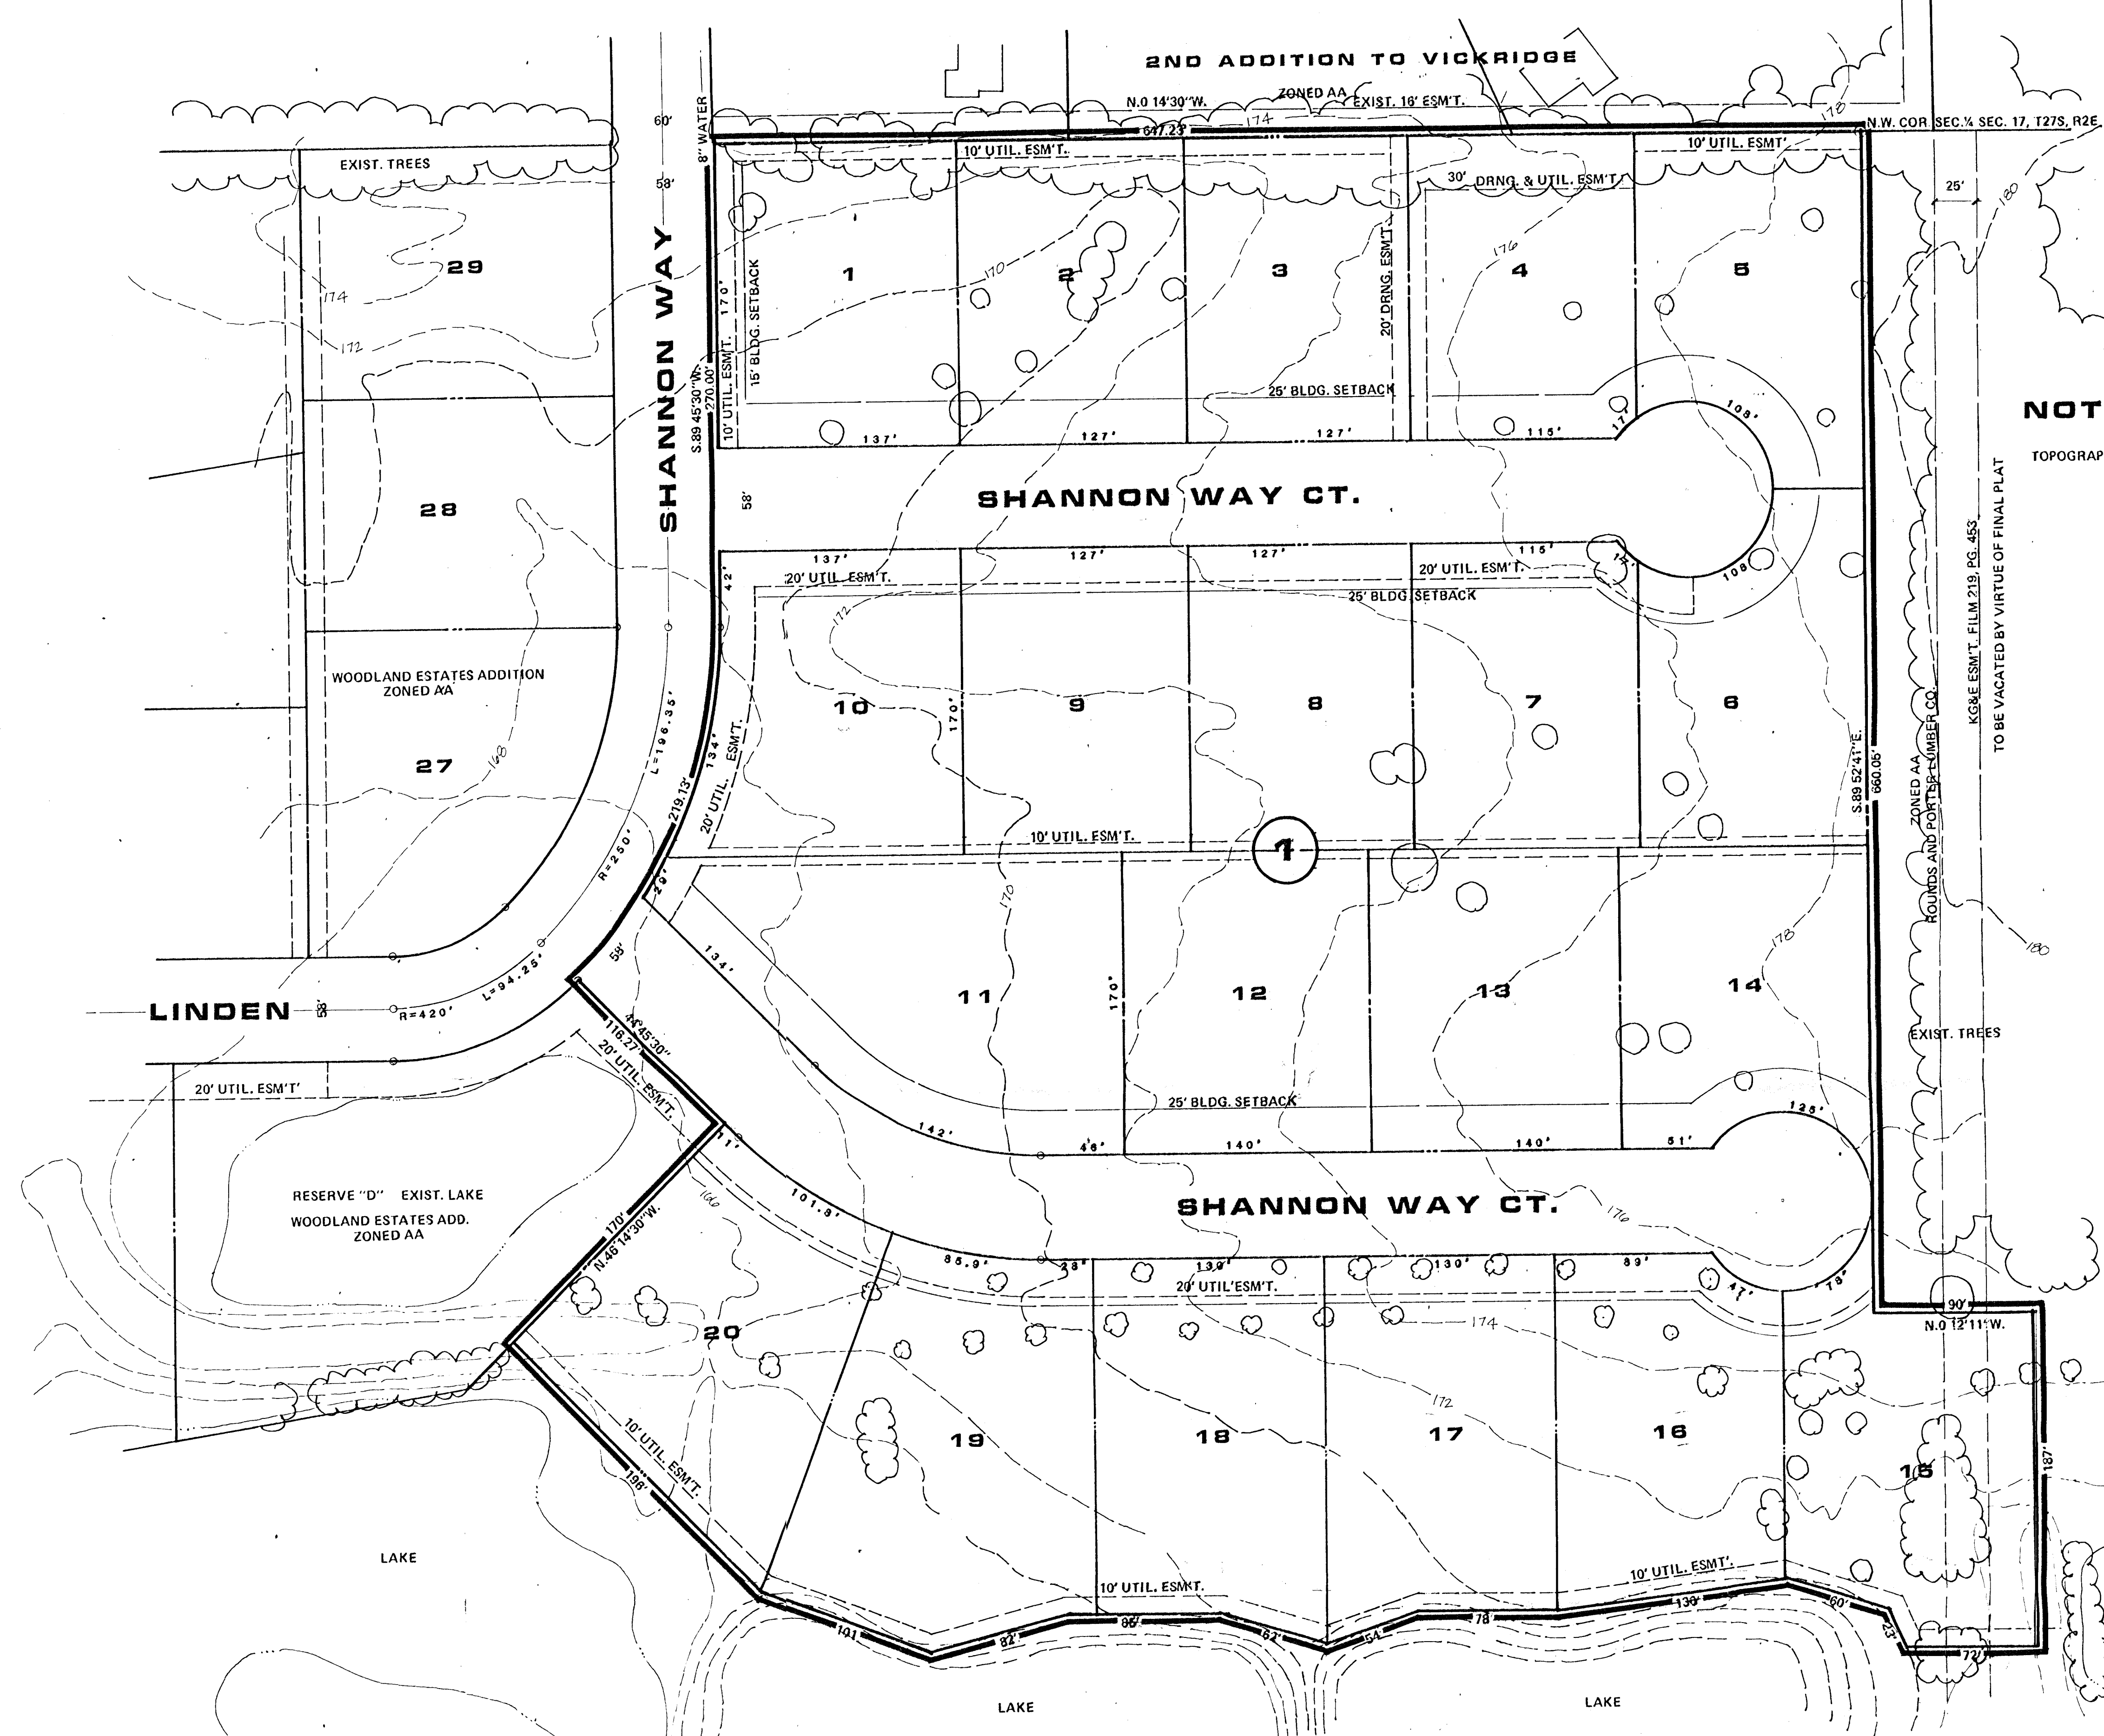


NOTES:


TOPOGRAPHY IS FROM AERIAL PHOTOGRAPH TAKEN JUNE 1986.

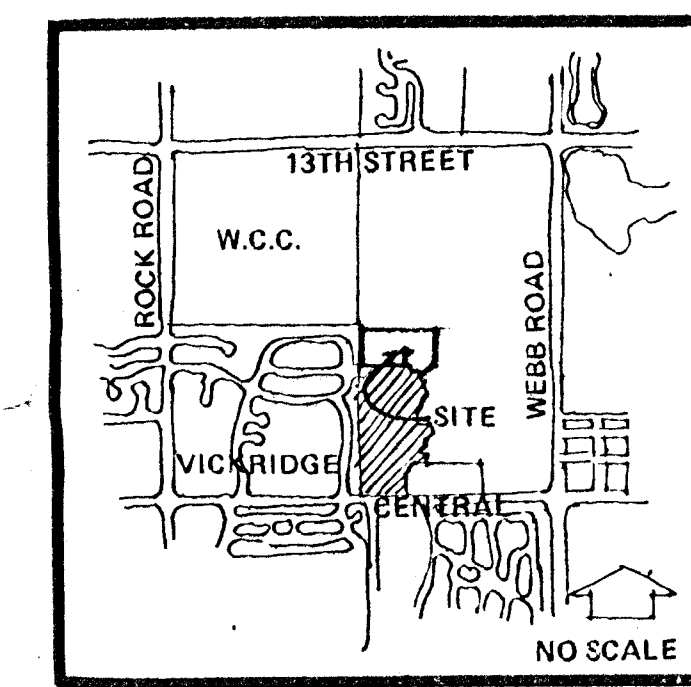

LOCATION MAP

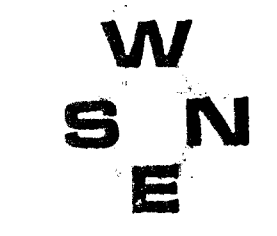

SCALE: 1" = 50'

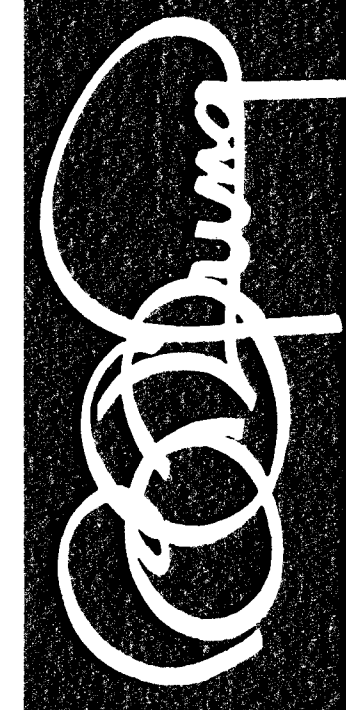

BILL G. YUNG DESIGN
4912 E. 29TH STREET NORTH, WICHITA, KS 67220
316-683-5667

date: SEPT. 5, 1986.
rev.

sheet title: PRELIMINARY PLAT

project: WOODLAND ESTATES 2ND ADDITION

sheet of